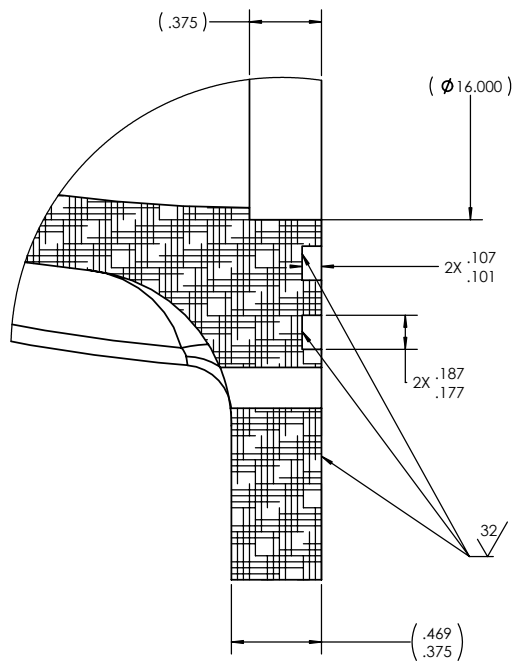
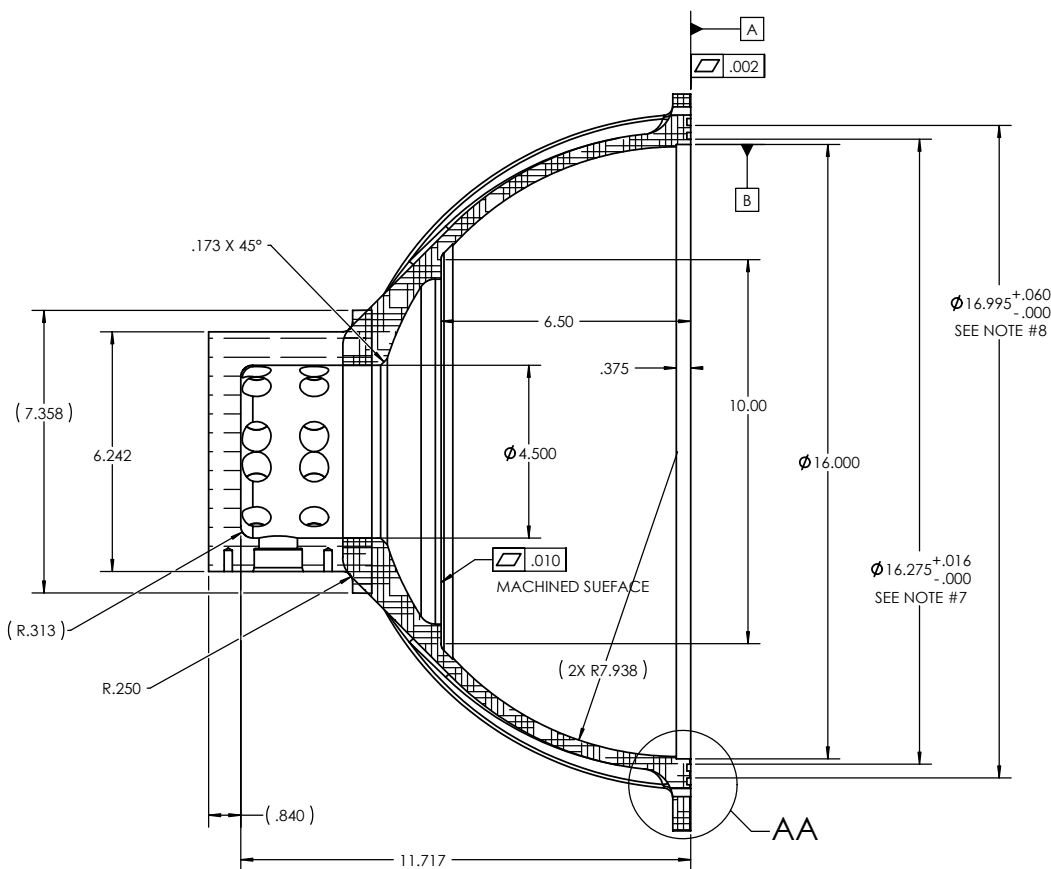


[illegible]

11. DWG 1001791 BOTTOM CAP DIM'S TO BE USED FOR CASTINGS.
MATERIAL: ASTM B367-93 GRADE C5, 6AL-4V TITANIUM.

10. MATCHED DOMES TO BE MARKED W/ SERIAL NO.
1/8" STAMPED LETTERING, "SER. NO. XXXXX-B" IN MATCHING NUMBERS AT ASSEMBLY.

9. PART SYMMETRIC ABOUT SECTION LINE.

8. PARKER O-RING #2-283 OR EQUIVALENT

7. PARKER O-RING #2-282 OR EQUIVALENT (NON-STANDARD GROOVE DIA.- 2% STRETCH)

Notes: [CONT. FROM TITLE BLOCK]