


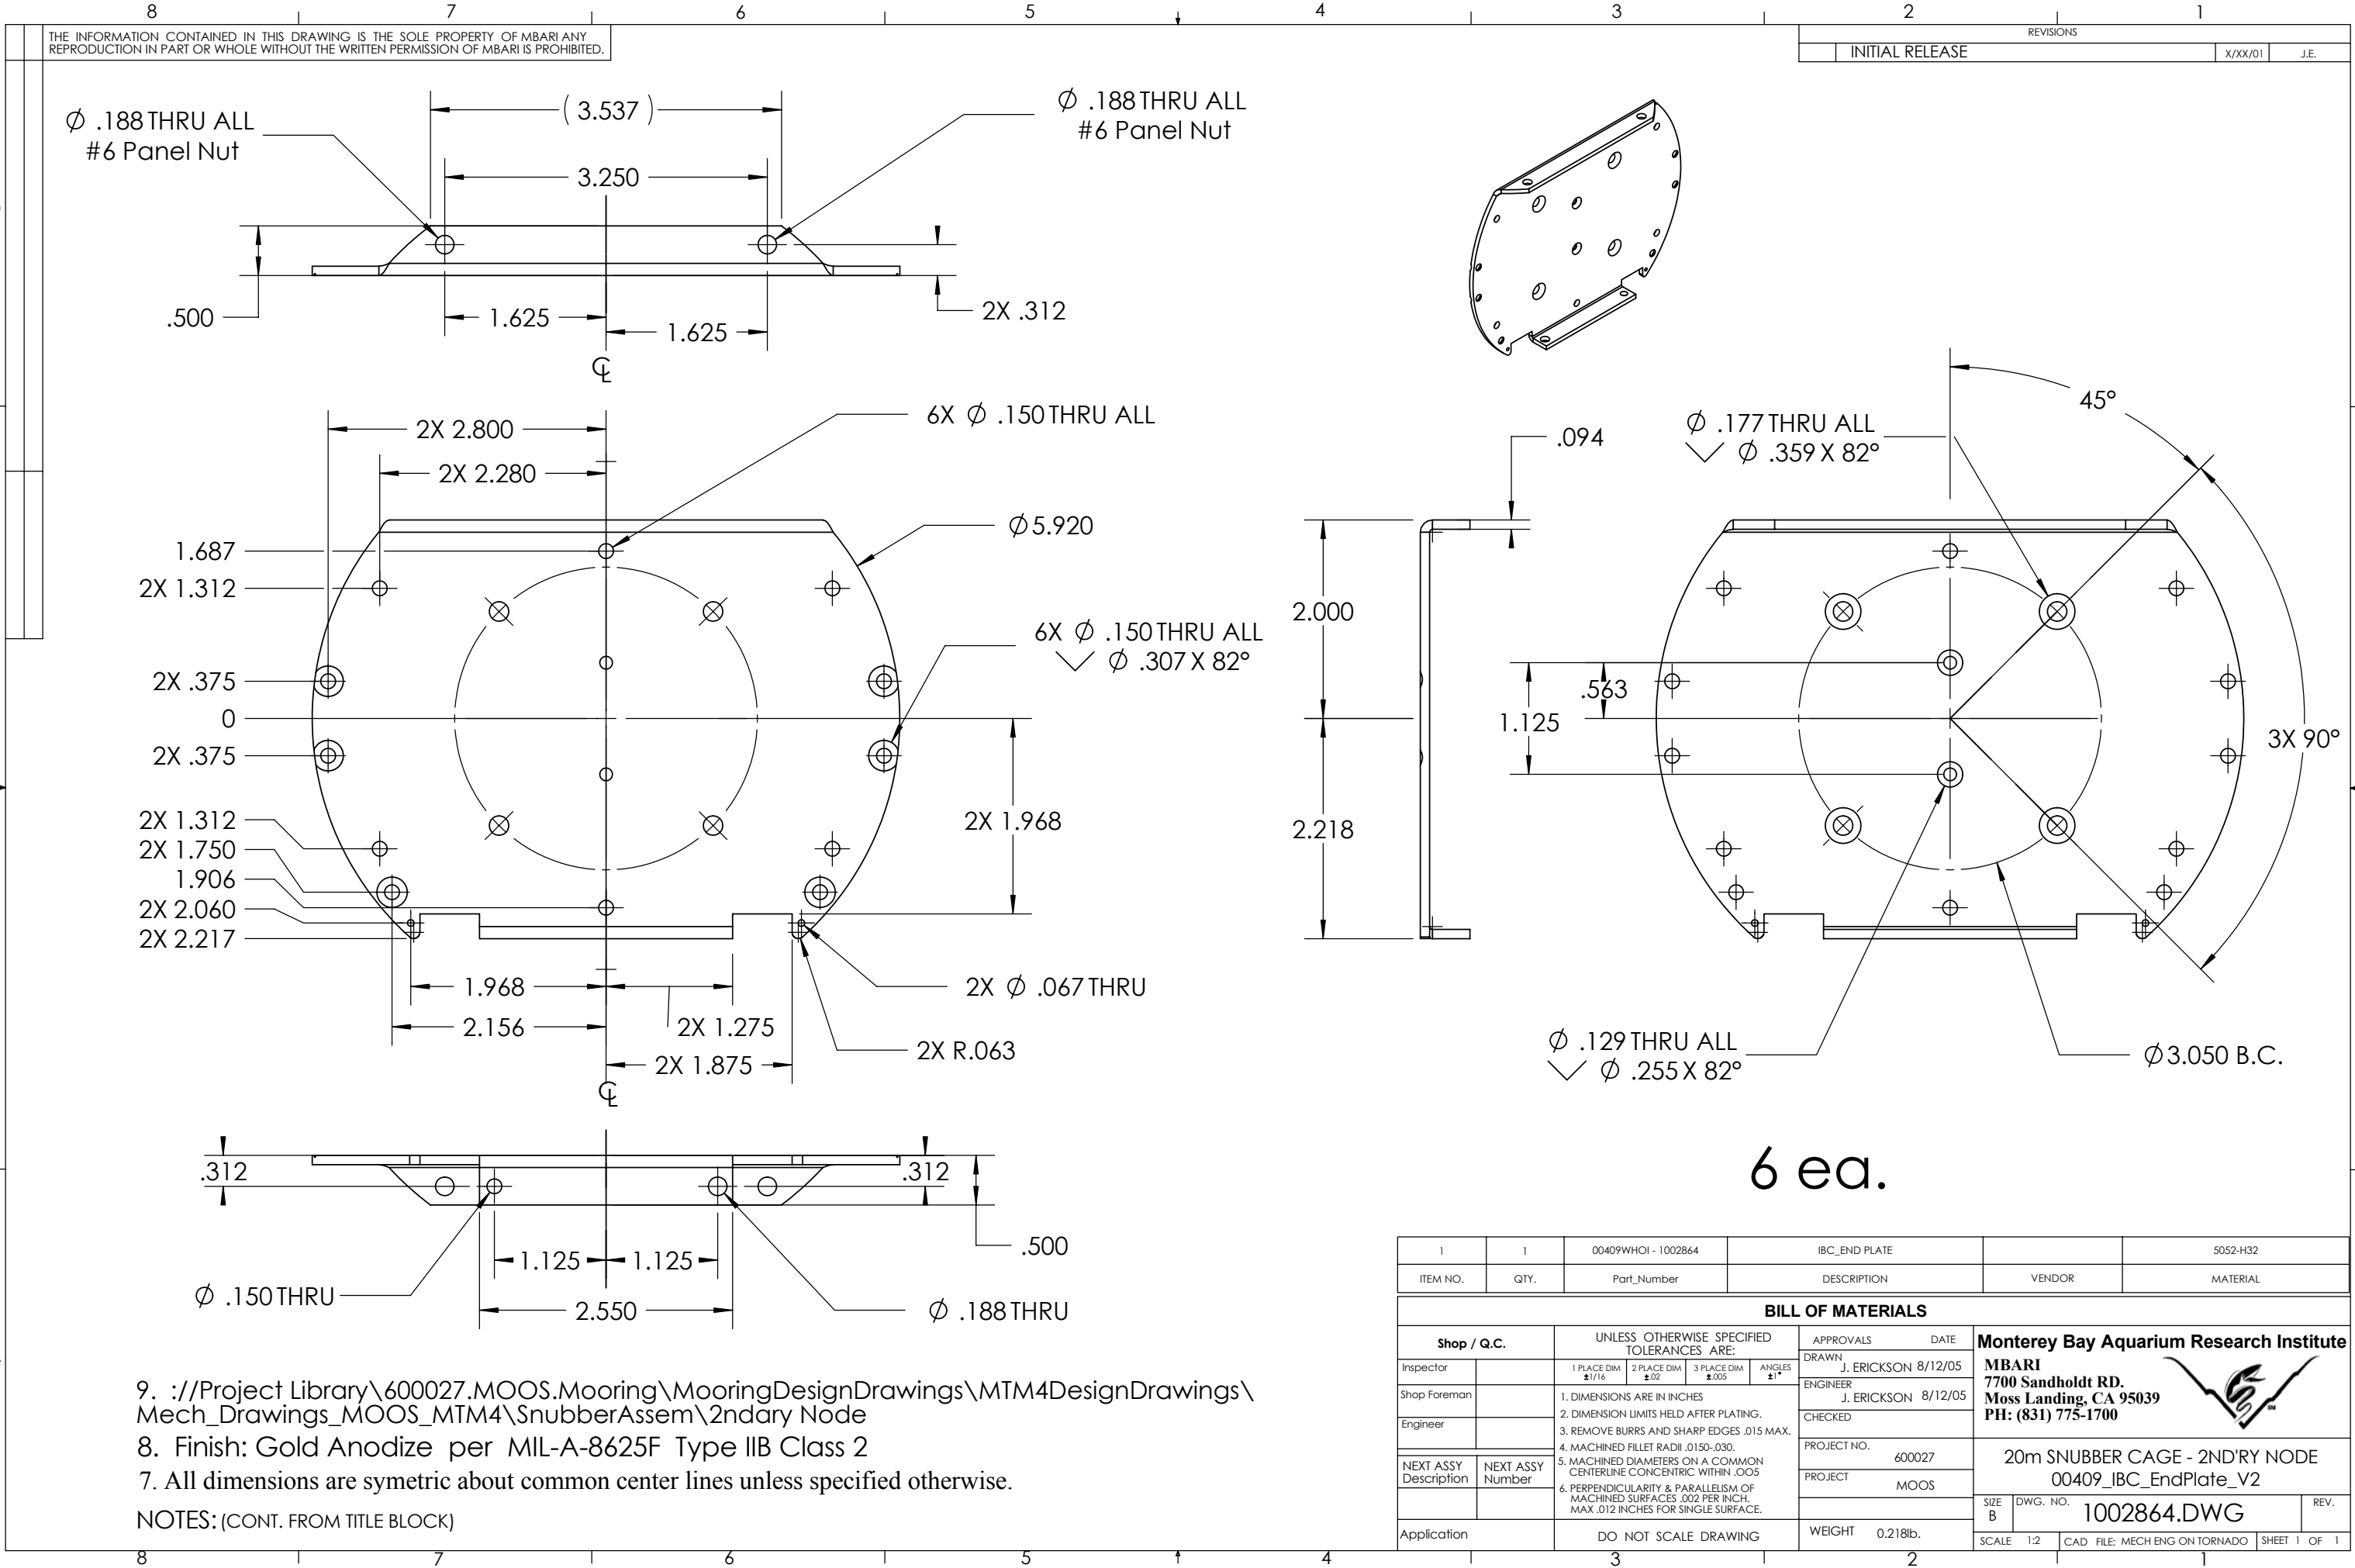

9. ://Project Library\600027.MOOS.Mooring\MooringDesignDrawings\MTM4DesignDrawings\Mech_Drawings_MOOS_MTM4\SnubberAssem\2ndary Node

8. Finish: Gold Anodize per MIL-A-8625F Type IIB Class 2

7. All dimensions are symetric about common center lines unless specified otherwise.

NOTES: (CONT. FROM TITLE BLOCK)