


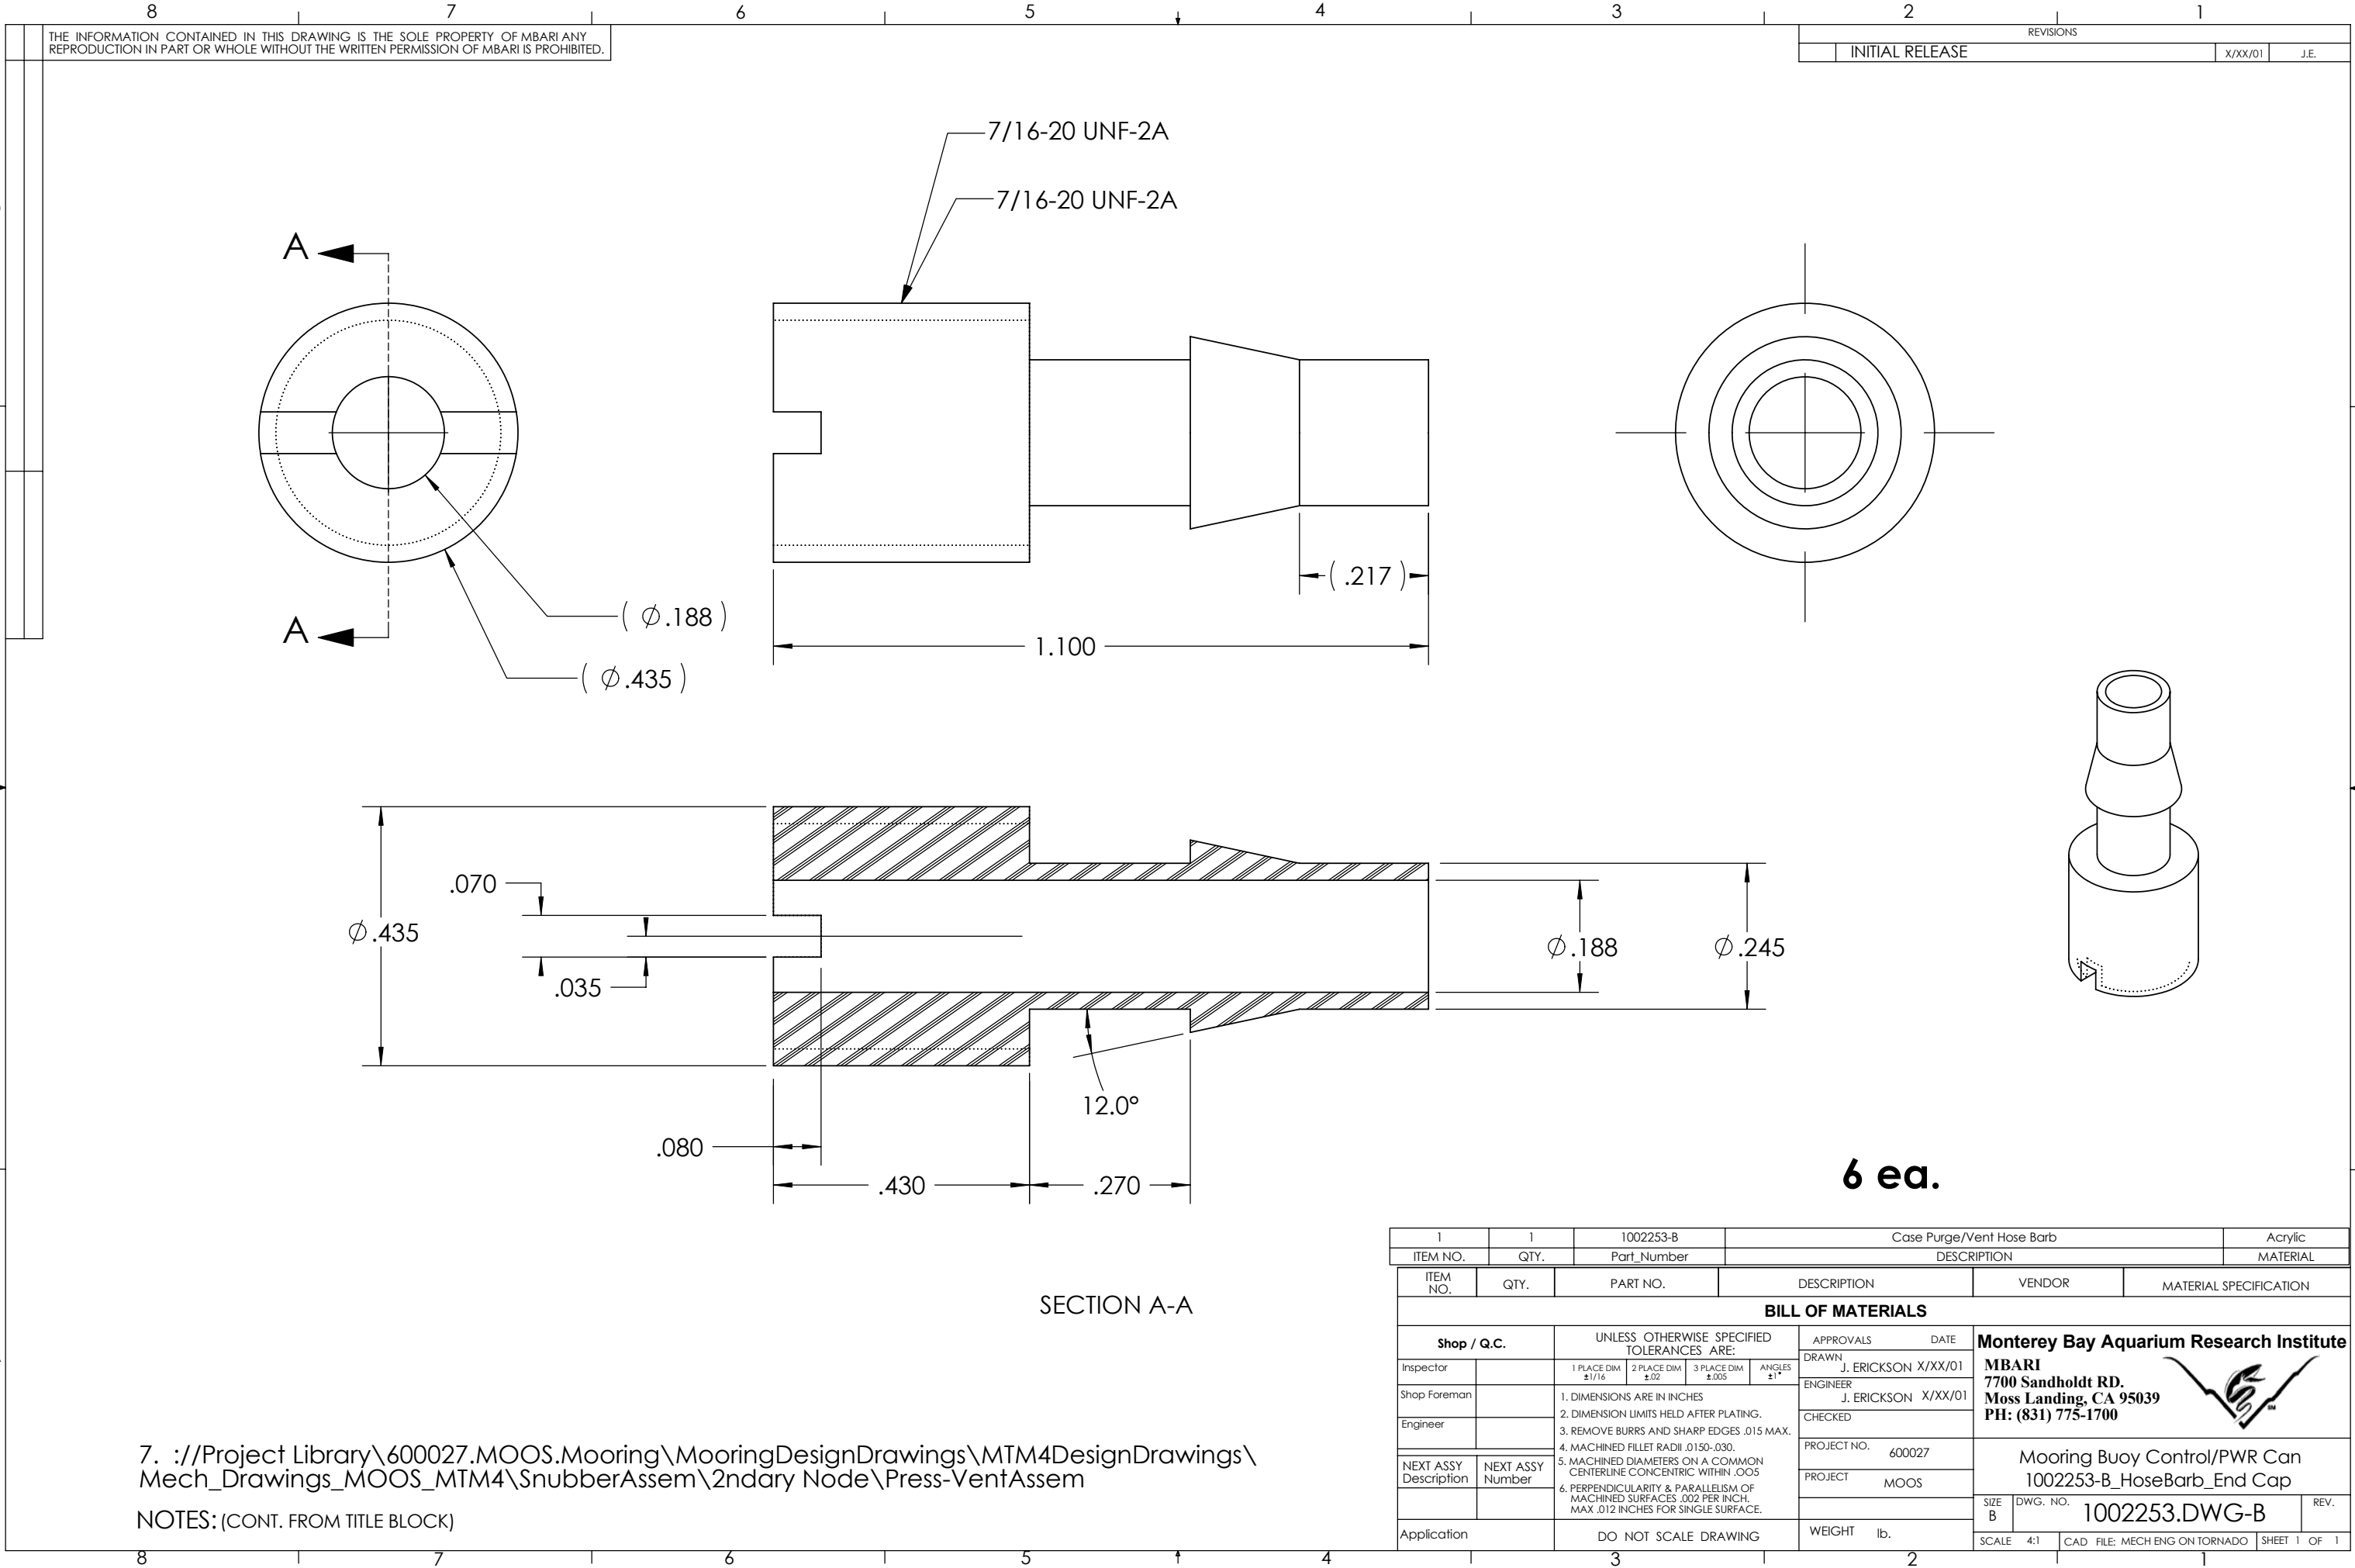

7. ://Project Library\600027.MOOS.Mooring\MooringDesignDrawings\MTM4DesignDrawings\
Mech_Drawings_MOOS_MTM4\SnubberAssem\2ndary Node\Press-VentAssem

NOTES: (CONT. FROM TITLE BLOCK)

6 ea.

1	1	1002253-B	Case Purge/Vent Hose Barb			Acrylic				
ITEM NO.	QTY.	Part_Number	DESCRIPTION			MATERIAL				
ITEM NO.	QTY.	PART NO.	DESCRIPTION	VENDOR	MATERIAL SPECIFICATION					
BILL OF MATERIALS										
Shop / Q.C.		UNLESS OTHERWISE SPECIFIED TOLERANCES ARE:			APPROVALS	DATE	Monterey Bay Aquarium Research Institute MBARI 7700 Sandholdt RD. Moss Landing, CA 95039 PH: (831) 775-1700 			
Inspector		1 PLACE DIM ±1/16	2 PLACE DIM ±.02	3 PLACE DIM ±.005	ANGLES ±1°	DRAWN J. ERICKSON X/XX/01				
Shop Foreman		1. DIMENSIONS ARE IN INCHES 2. DIMENSION LIMITS HELD AFTER PLATING. 3. REMOVE BURRS AND SHARP EDGES .015 MAX. 4. MACHINED FILLET RADII .0150-.030. 5. MACHINED DIAMETERS ON A COMMON CENTERLINE CONCENTRIC WITHIN .005 6. PERPENDICULARITY & PARALLELISM OF MACHINED SURFACES .002 PER INCH. MAX .012 INCHES FOR SINGLE SURFACE.			ENGINEER J. ERICKSON X/XX/01					
Engineer					CHECKED					
NEXT ASSY Description		NEXT ASSY Number		PROJECT NO.	600027		Mooring Buoy Control/PWR Can 1002253-B_HoseBarb_End Cap			
				PROJECT	MOOS					
Application		DO NOT SCALE DRAWING			WEIGHT	lb.	SIZE B	DWG. NO.	1002253.DWG-B	REV.
							SCALE 4:1	CAD FILE: MECH ENG ON TORNADO		SHEET 1 OF 1