


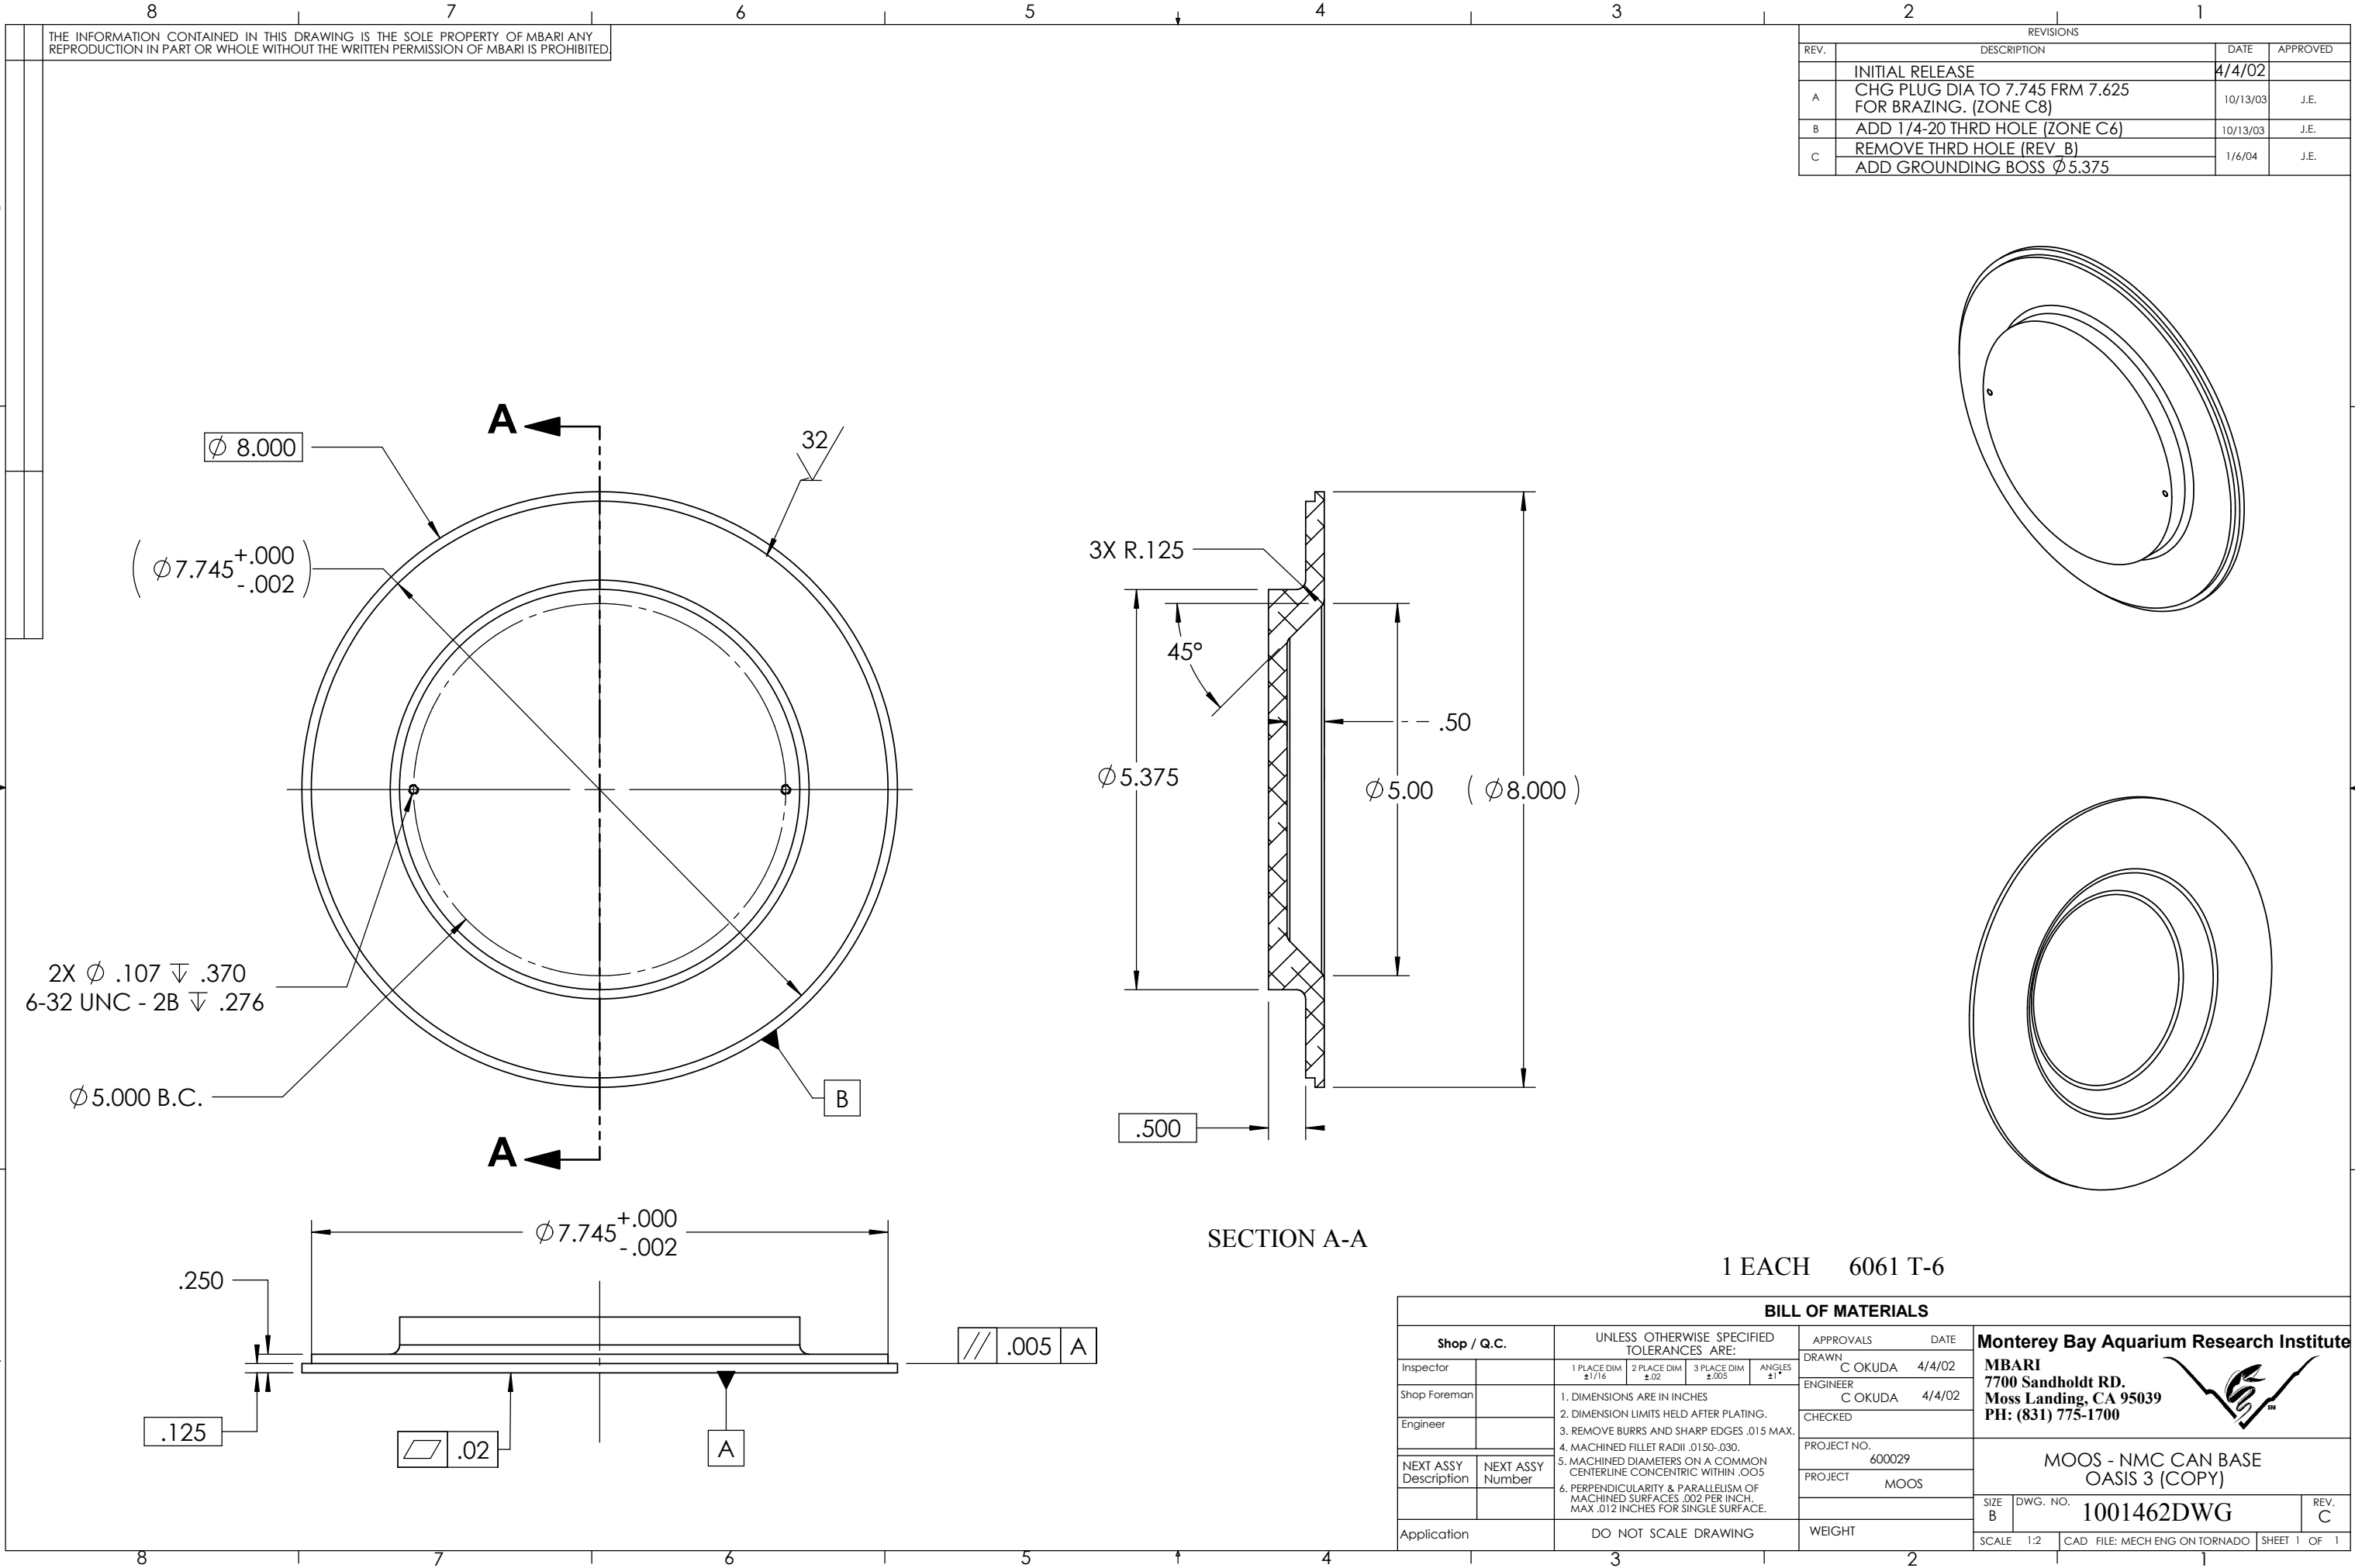

THE INFORMATION CONTAINED IN THIS DRAWING IS THE SOLE PROPERTY OF MBARI ANY REPRODUCTION IN PART OR WHOLE WITHOUT THE WRITTEN PERMISSION OF MBARI IS PROHIBITED

REVISIONS			
REV.	DESCRIPTION	DATE	APPROVED
	INITIAL RELEASE	4/4/02	
A	CHG PLUG DIA TO 7.745 FRM 7.625 FOR BRAZING. (ZONE C8)	10/13/03	J.E.
B	ADD 1/4-20 THRD HOLE (ZONE C6)	10/13/03	J.E.
C	REMOVE THRD HOLE (REV. B)	1/6/04	J.E.
	ADD GROUNDING BOSS $\phi 5.375$		

1 EACH 6061 T-6

BILL OF MATERIALS			
Shop / Q.C.		APPROVALS	DATE
Inspector		DRAWN C OKUDA	4/4/02
Shop Foreman		ENGINEER C OKUDA	4/4/02
Engineer		CHECKED	
NEXT ASSY Description	NEXT ASSY Number	PROJECT NO. 600029	
		PROJECT MOOS	
Application	DO NOT SCALE DRAWING	WEIGHT	
		SCALE 1:2	CAD FILE: MECH ENG ON TORNADO
		SHEET 1 OF 1	

Monterey Bay Aquarium Research Institute
MBARI
7700 Sandholdt RD.
Moss Landing, CA 95039
PH: (831) 775-1700

MOOS - NMC CAN BASE
OASIS 3 (COPY)

SIZE B DWG. NO. 1001462DWG

REV. C