


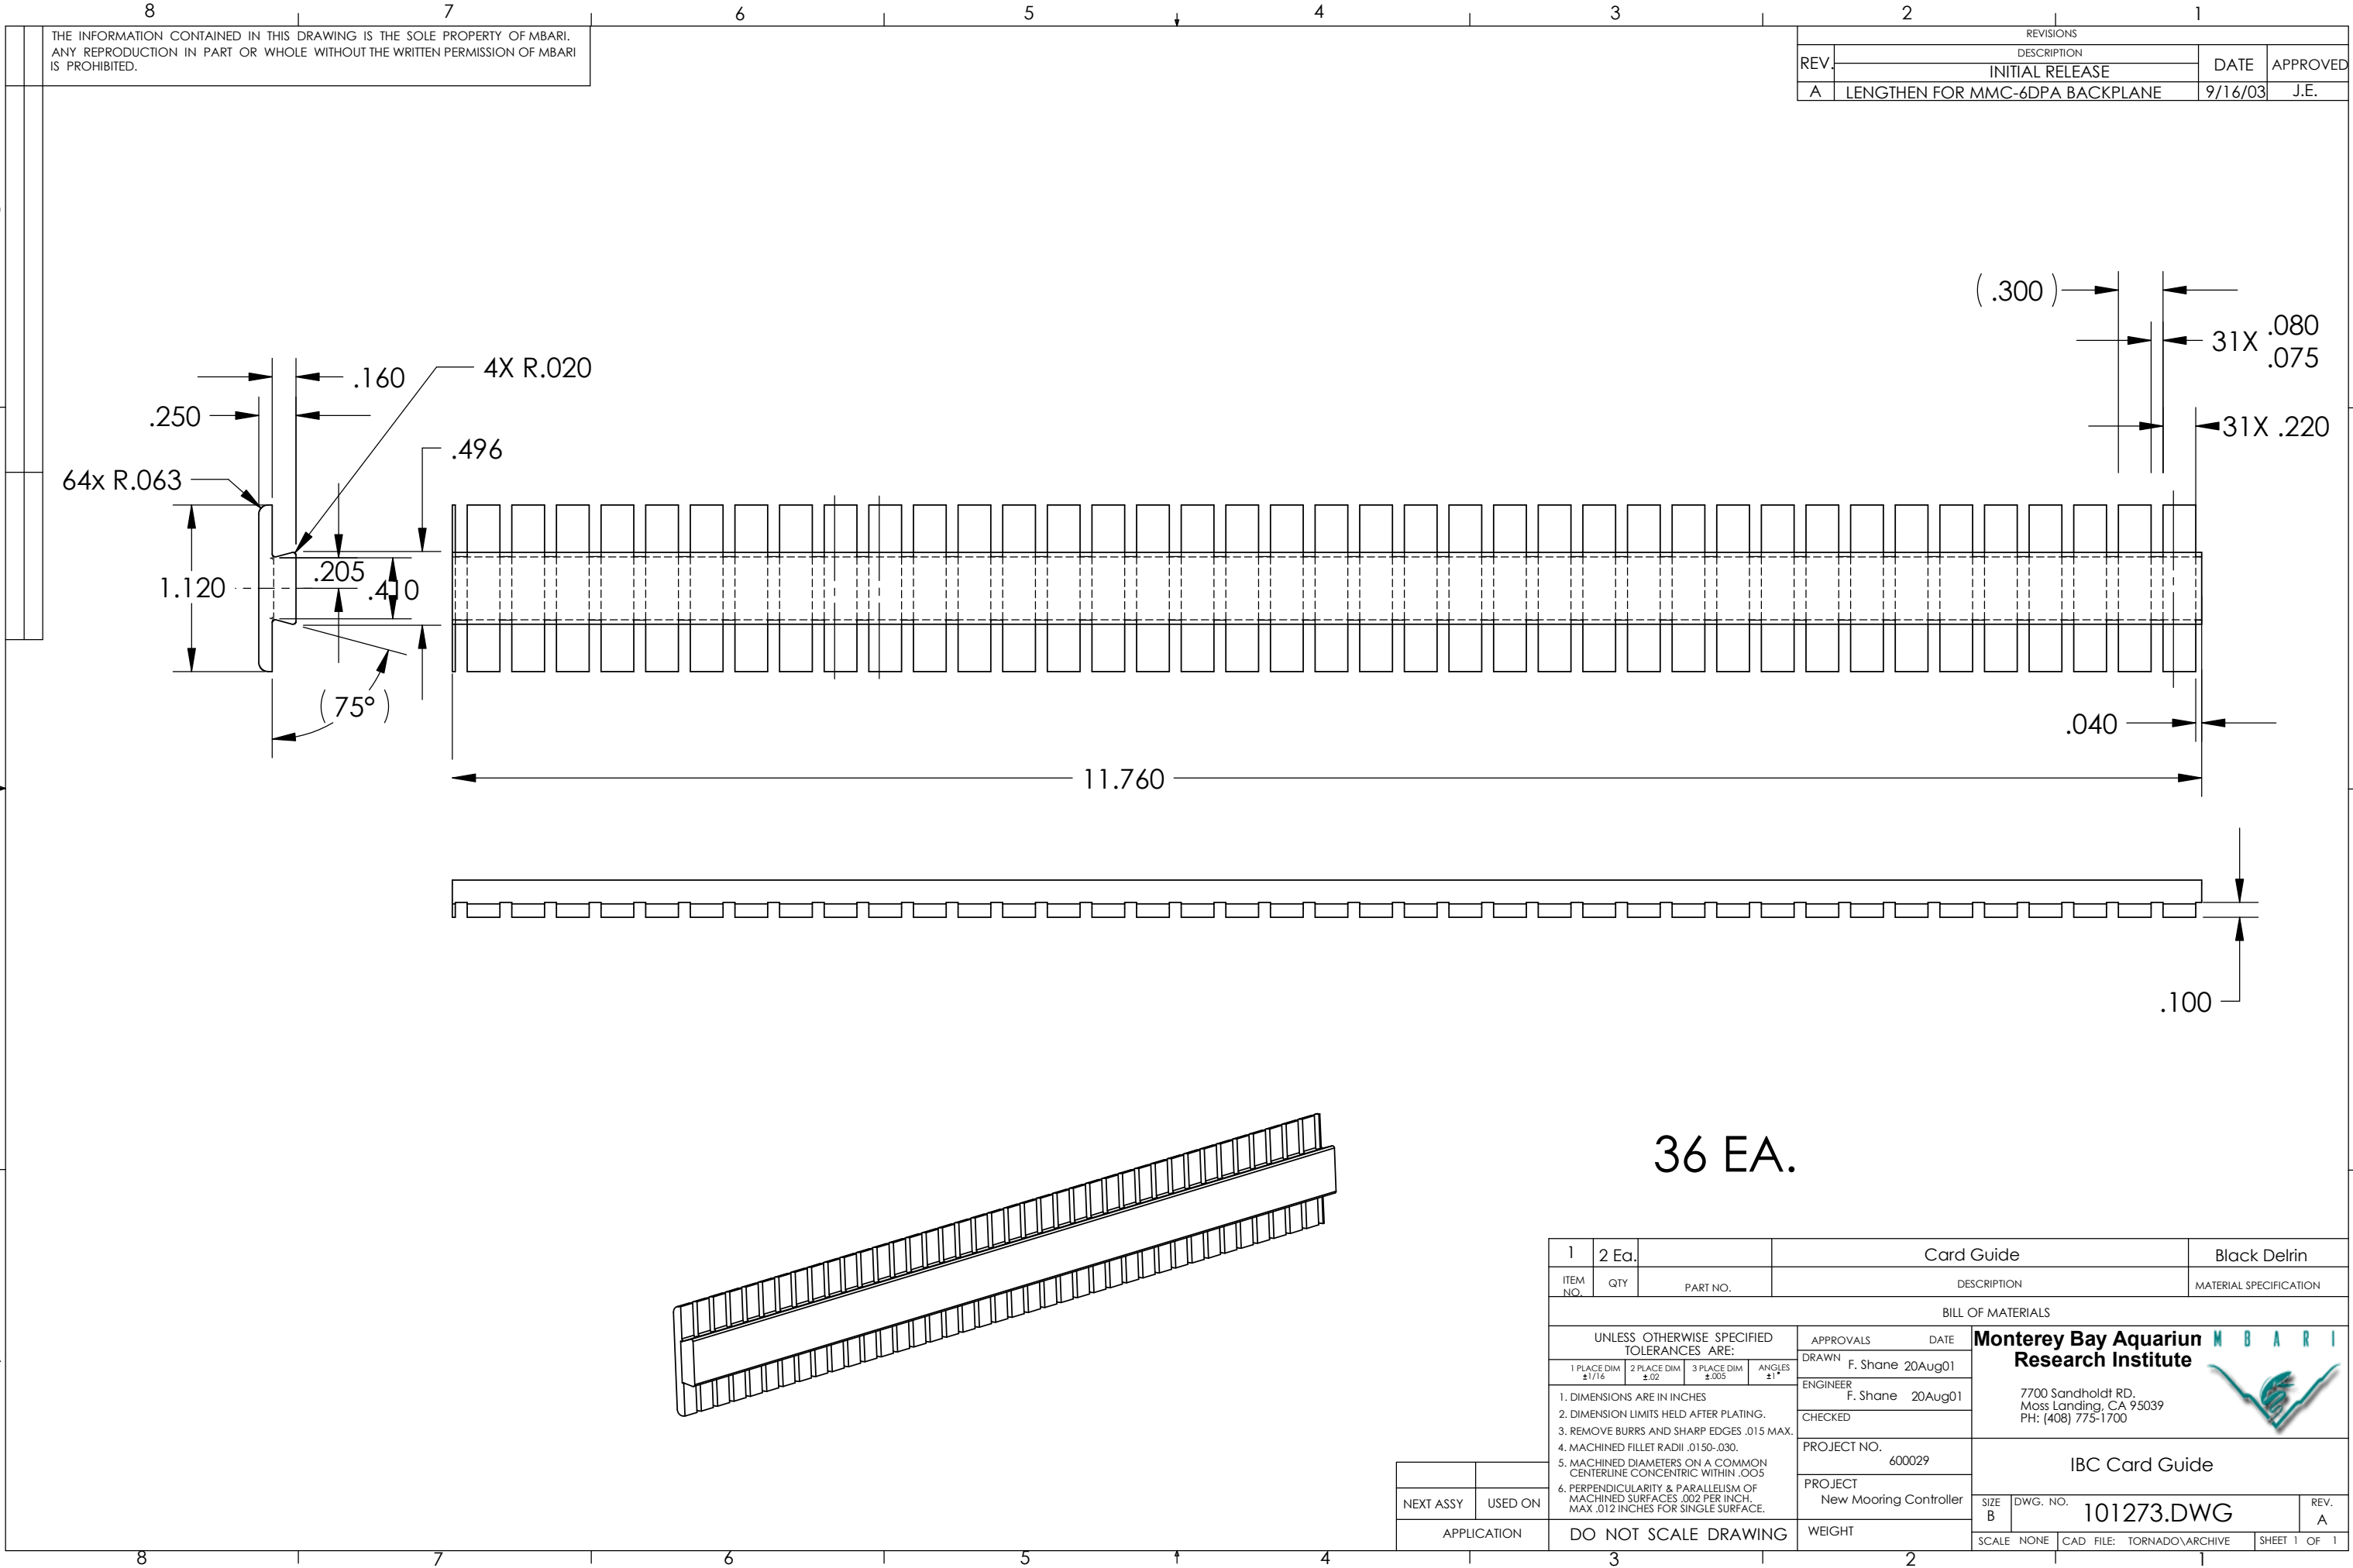

THE INFORMATION CONTAINED IN THIS DRAWING IS THE SOLE PROPERTY OF MBARI.
ANY REPRODUCTION IN PART OR WHOLE WITHOUT THE WRITTEN PERMISSION OF MBARI
IS PROHIBITED.

REVISIONS			
REV.	DESCRIPTION	DATE	APPROVED
A	INITIAL RELEASE		
A	LENGTHEN FOR MMC-6DPA BACKPLANE	9/16/03	J.E.

(.300)

31X .080
.075

31X .220

.160

4X R.020

.250

.496

64x R.063

1.120

.205

.410

(75°)

11.760

.040

.100

36 EA.

1		2 Ea.		Card Guide		Black Delrin	
ITEM NO.	QTY	PART NO.		DESCRIPTION		MATERIAL SPECIFICATION	
BILL OF MATERIALS							
UNLESS OTHERWISE SPECIFIED TOLERANCES ARE: 1 PLACE DIM ±1/16 2 PLACE DIM ±.02 3 PLACE DIM ±.005 ANGLES ±1° 1. DIMENSIONS ARE IN INCHES 2. DIMENSION LIMITS HELD AFTER PLATING. 3. REMOVE BURRS AND SHARP EDGES .015 MAX. 4. MACHINED FILLET RADII .0150-.030. 5. MACHINED DIAMETERS ON A COMMON CENTERLINE CONCENTRIC WITHIN .005 6. PERPENDICULARITY & PARALLELISM OF MACHINED SURFACES .002 PER INCH. MAX .012 INCHES FOR SINGLE SURFACE. DO NOT SCALE DRAWING				APPROVALS		DATE	
				DRAWN		F. Shane 20Aug01	
				ENGINEER		F. Shane 20Aug01	
				CHECKED			
				PROJECT NO.		600029	
				PROJECT		New Mooring Controller	
				Monterey Bay Aquarium Research Institute 7700 Sandholdt RD. Moss Landing, CA 95039 PH: (408) 775-1700 IBC Card Guide			
				SIZE B		DWG. NO. 101273.DWG	
				SCALE NONE		CAD FILE: TORNADO\ARCHIVE	
				SHEET 1 OF 1		REV. A	

NEXT ASSY	USED ON
APPLICATION	