
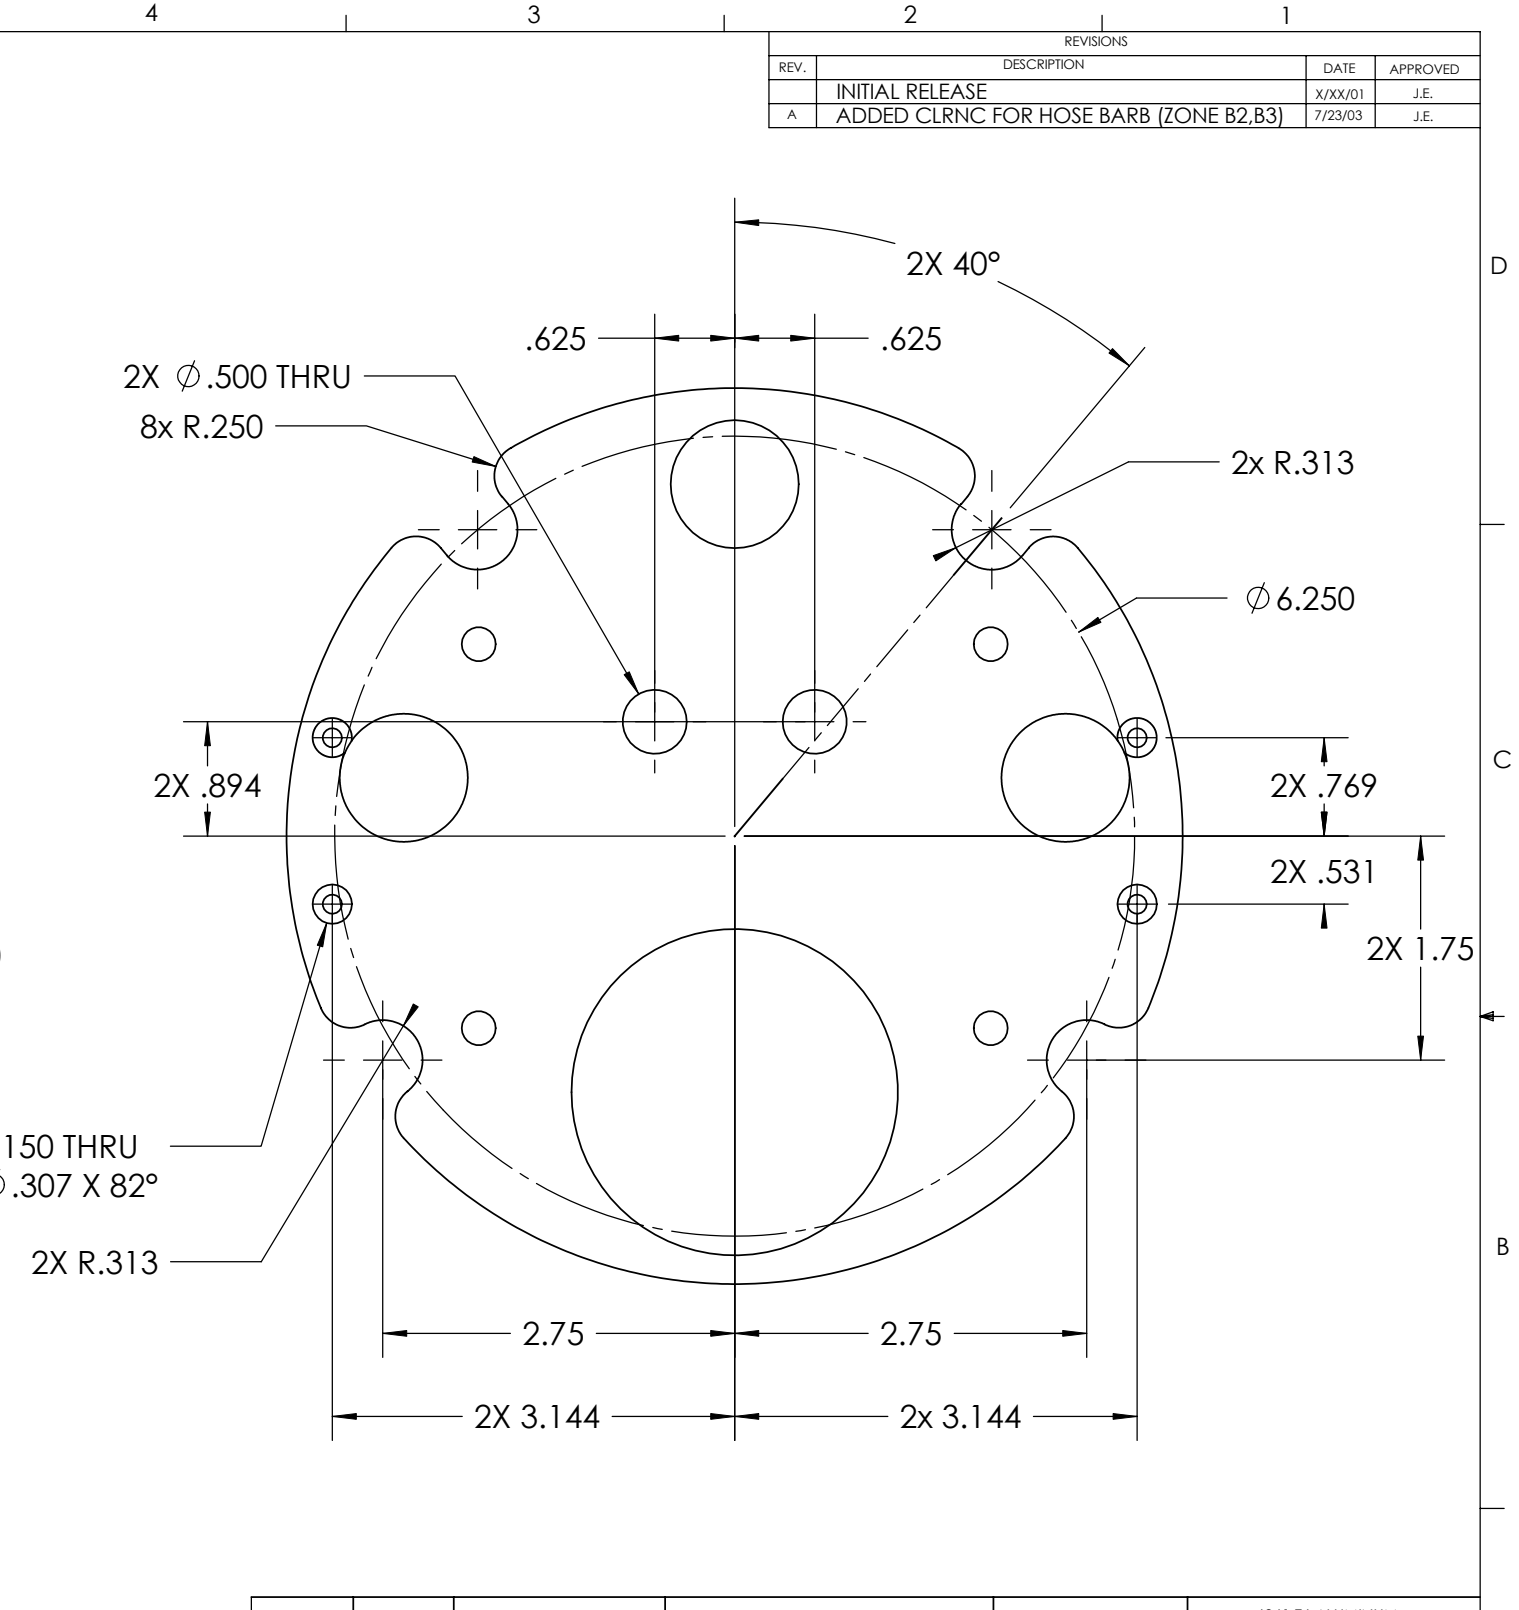


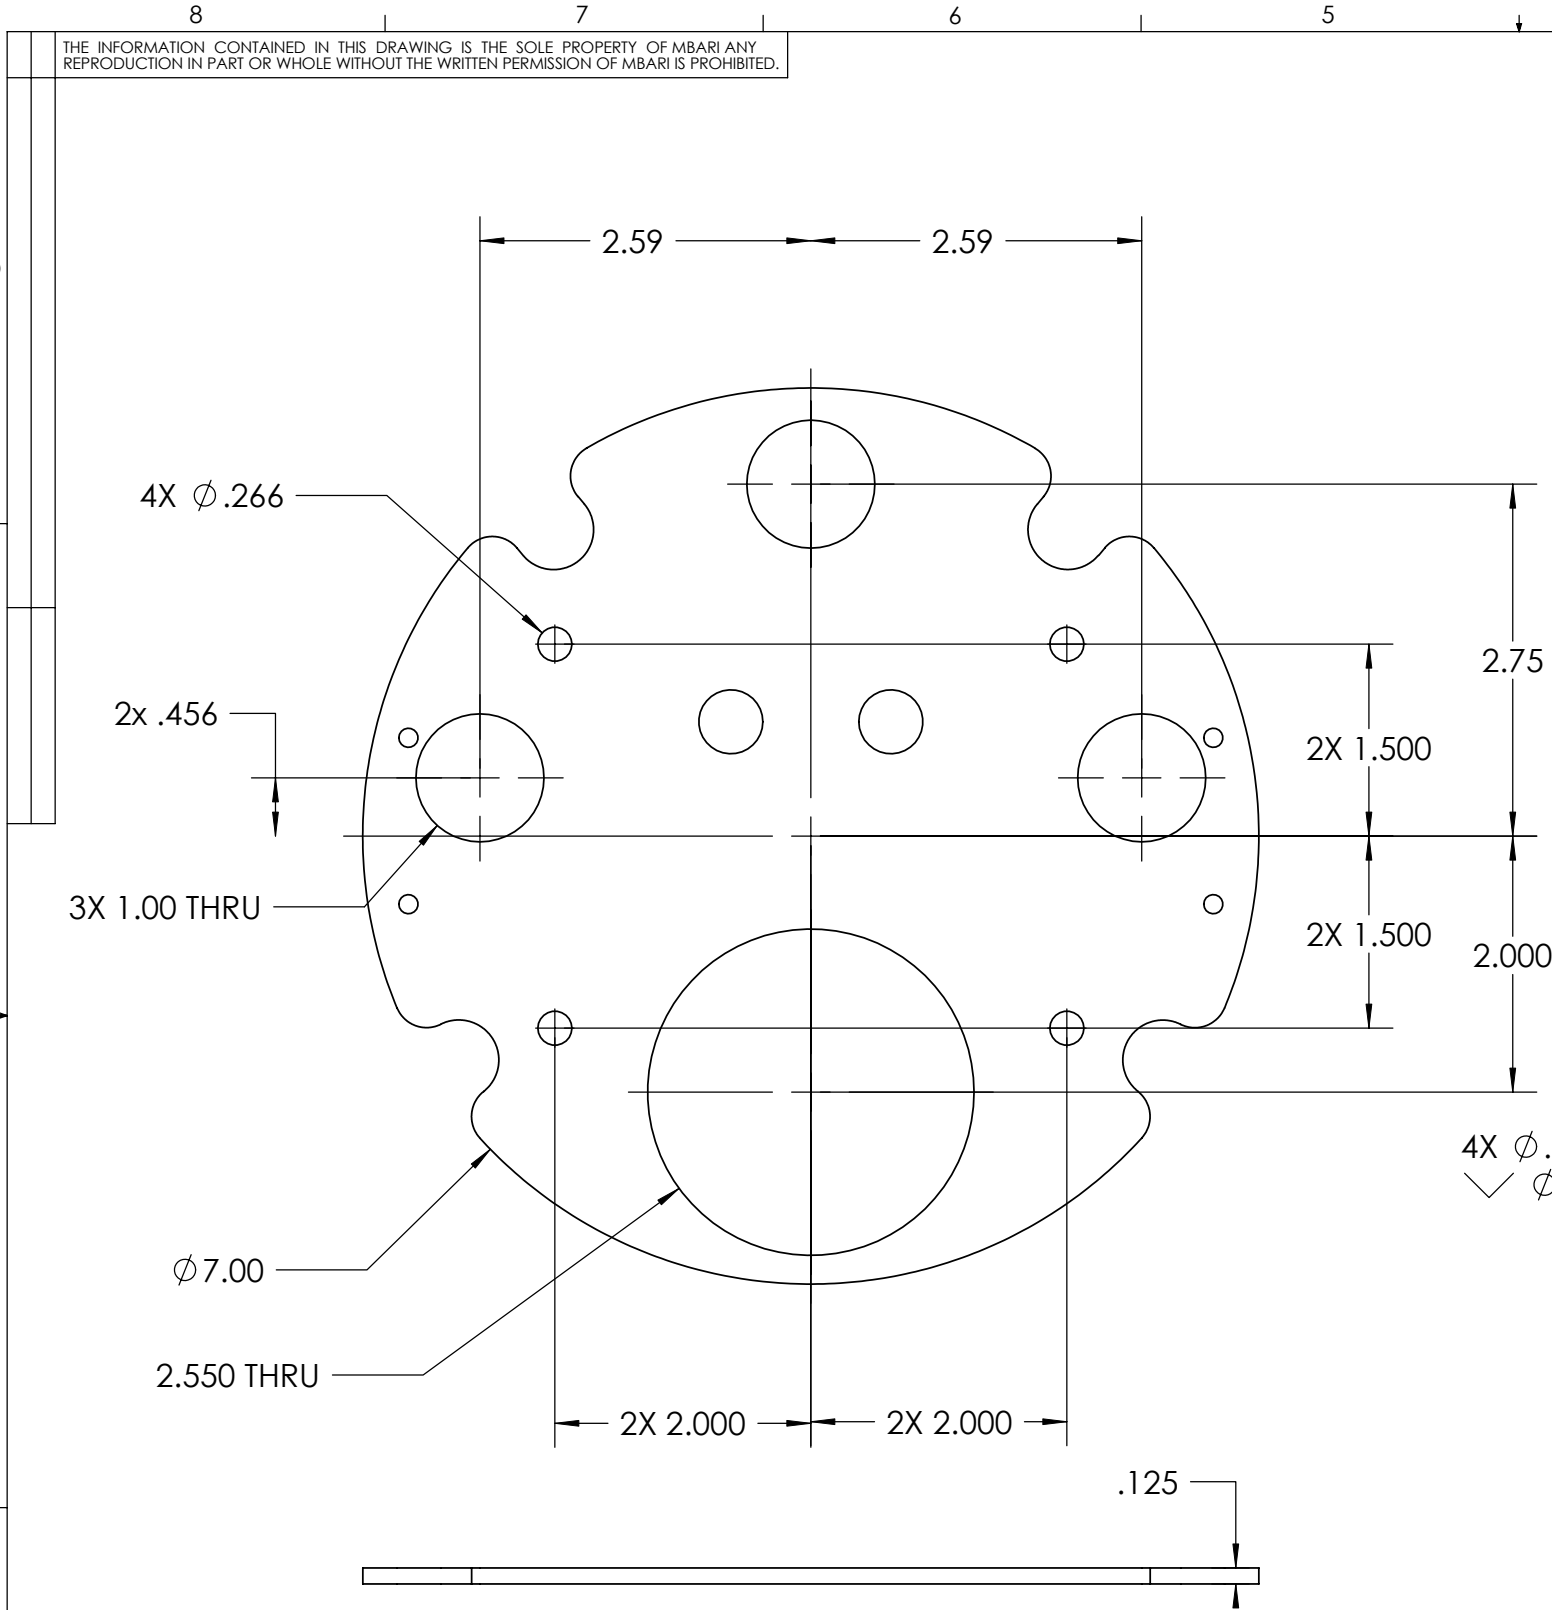

7. Finish: Gold Anodize per MIL-A-8625F Type IIB Class 2

NOTES: (CONT. FROM TITLE BLOCK)

1	1		FLT. PLATE		6061-T6 ALUMINUM
ITEM NO.	QTY.	PART NO.	DESCRIPTION	VENDOR	MATERIAL SPECIFICATION
BILL OF MATERIALS					
Shop / Q.C.		UNLESS OTHERWISE SPECIFIED TOLERANCES ARE:		APPROVALS DATE	
Inspector		1 PLACE DIM ±1/16	2 PLACE DIM ±.02	3 PLACE DIM ±.005	ANGLES ±1°
Shop Foreman		1. DIMENSIONS ARE IN INCHES		DRAWN J. ERICKSON 7/22/02	
Engineer		2. DIMENSION LIMITS HELD AFTER PLATING.		ENGINEER J. ERICKSON 7/22/02	
		3. REMOVE BURRS AND SHARP EDGES .015 MAX.		CHECKED F.S. 8/1/02	
		4. MACHINED FILLET RADII .0150-.030.		PROJECT NO. 600027	
NEXT ASSY Description	NEXT ASSY Number	5. MACHINED DIAMETERS ON A COMMON CENTERLINE CONCENTRIC WITHIN .005		PROJECT MOOS MOORING	
		6. PERPENDICULARITY & PARALLELISM OF MACHINED SURFACES .002 PER INCH. MAX .012 INCHES FOR SINGLE SURFACE.			
Application		DO NOT SCALE DRAWING		WEIGHT	
				SCALE 1:1	CAD FILE: MECH ENG ON TORNADO
				SHEET 1 OF 1	

Monterey Bay Aquarium Research Institute
MBARI
7700 Sandholdt RD.
Moss Landing, CA 95039
PH: (831) 775-1700



MOOS MOORING BUOY
Moos-IBC_Mount.Disk

SIZE B DWG. NO. 1001568.DWG
REV. A