
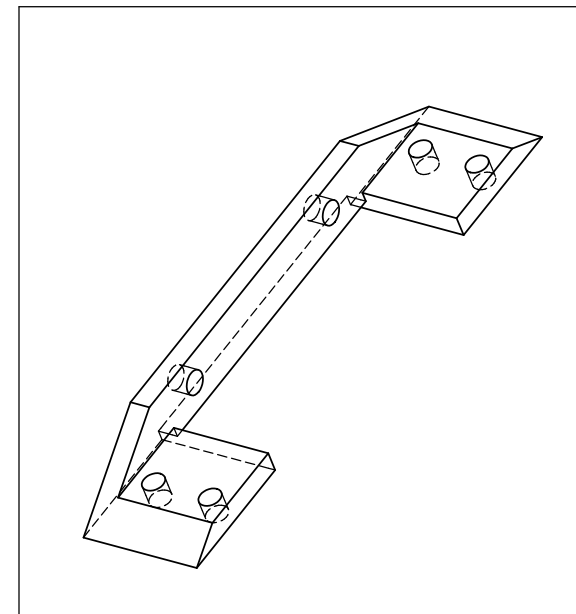


THE INFORMATION CONTAINED IN THIS DRAWING IS THE SOLE PROPERTY OF MBARI.
ANY REPRODUCTION IN PART OR WHOLE WITHOUT THE WRITTEN PERMISSION OF MBARI
IS PROHIBITED.

REVISIONS			
REV.	DESCRIPTION	DATE	APPROVED
	INITIAL RELEASE		
A	1. Change holes to 6-32 UNC-2B thread. 2. Add anodizing note.	25Sep01	

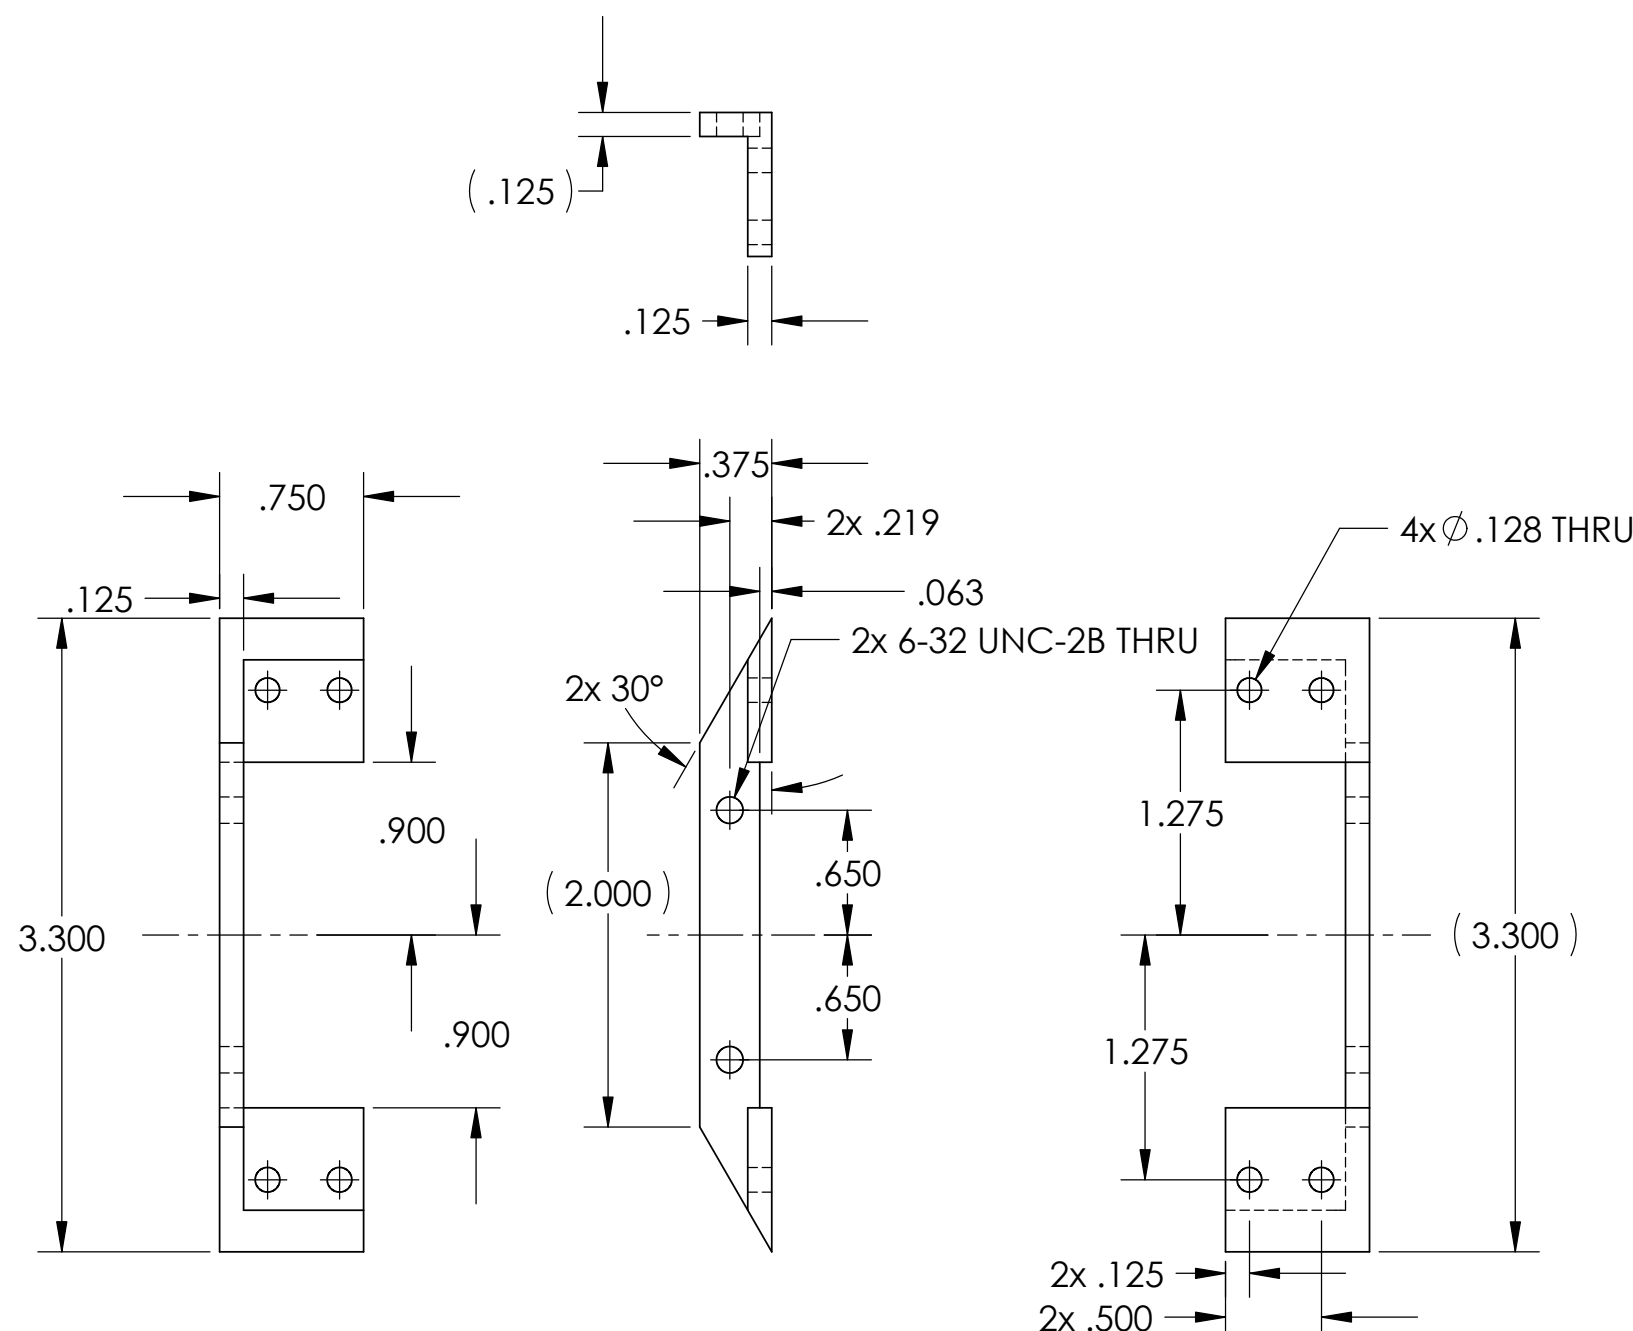

60 EA.

7. Finish: Gold Anodize per MIL-A-8625F Type IIB Class 2

NOTES: (CONT. FROM TITLE BLOCK)

1	4 Ea.	Clip, Rail Retention				6061-T6 Al
ITEM NO.	QTY	PART NO.	DESCRIPTION			MATERIAL SPECIFICATION
BILL OF MATERIALS						
UNLESS OTHERWISE SPECIFIED TOLERANCES ARE:			APPROVALS	DATE	Monterey Bay Aquarium Research Institute 	
1 PLACE DIM ±1/16	2 PLACE DIM ±.02	3 PLACE DIM ±.005	DRAWN	F. Shane 17Aug01		
			ENGINEER	F. Shane 17Aug01		
			CHECKED			
1. DIMENSIONS ARE IN INCHES					7700 Sandholdt RD. Moss Landing, CA 95039 PH: (408) 775-1700	
2. DIMENSION LIMITS HELD AFTER PLATING.					Oasis Rail Retention Clip	
3. REMOVE BURRS AND SHARP EDGES .015 MAX.						
4. MACHINED FILLET RADII .0150-.030.						
5. MACHINED DIAMETERS ON A COMMON CENTERLINE CONCENTRIC WITHIN .005						
6. PERPENDICULARITY & PARALLELISM OF MACHINED SURFACES .002 PER INCH. MAX .012 INCHES FOR SINGLE SURFACE.			PROJECT NO. 600029			
			PROJECT New Mooring Controller		SIZE B DWG. NO. 101272.DWG REV. A	
DO NOT SCALE DRAWING			WEIGHT		SCALE NONE CAD FILE: TORNADO\ARCHIVE SHEET 1 OF 1	