


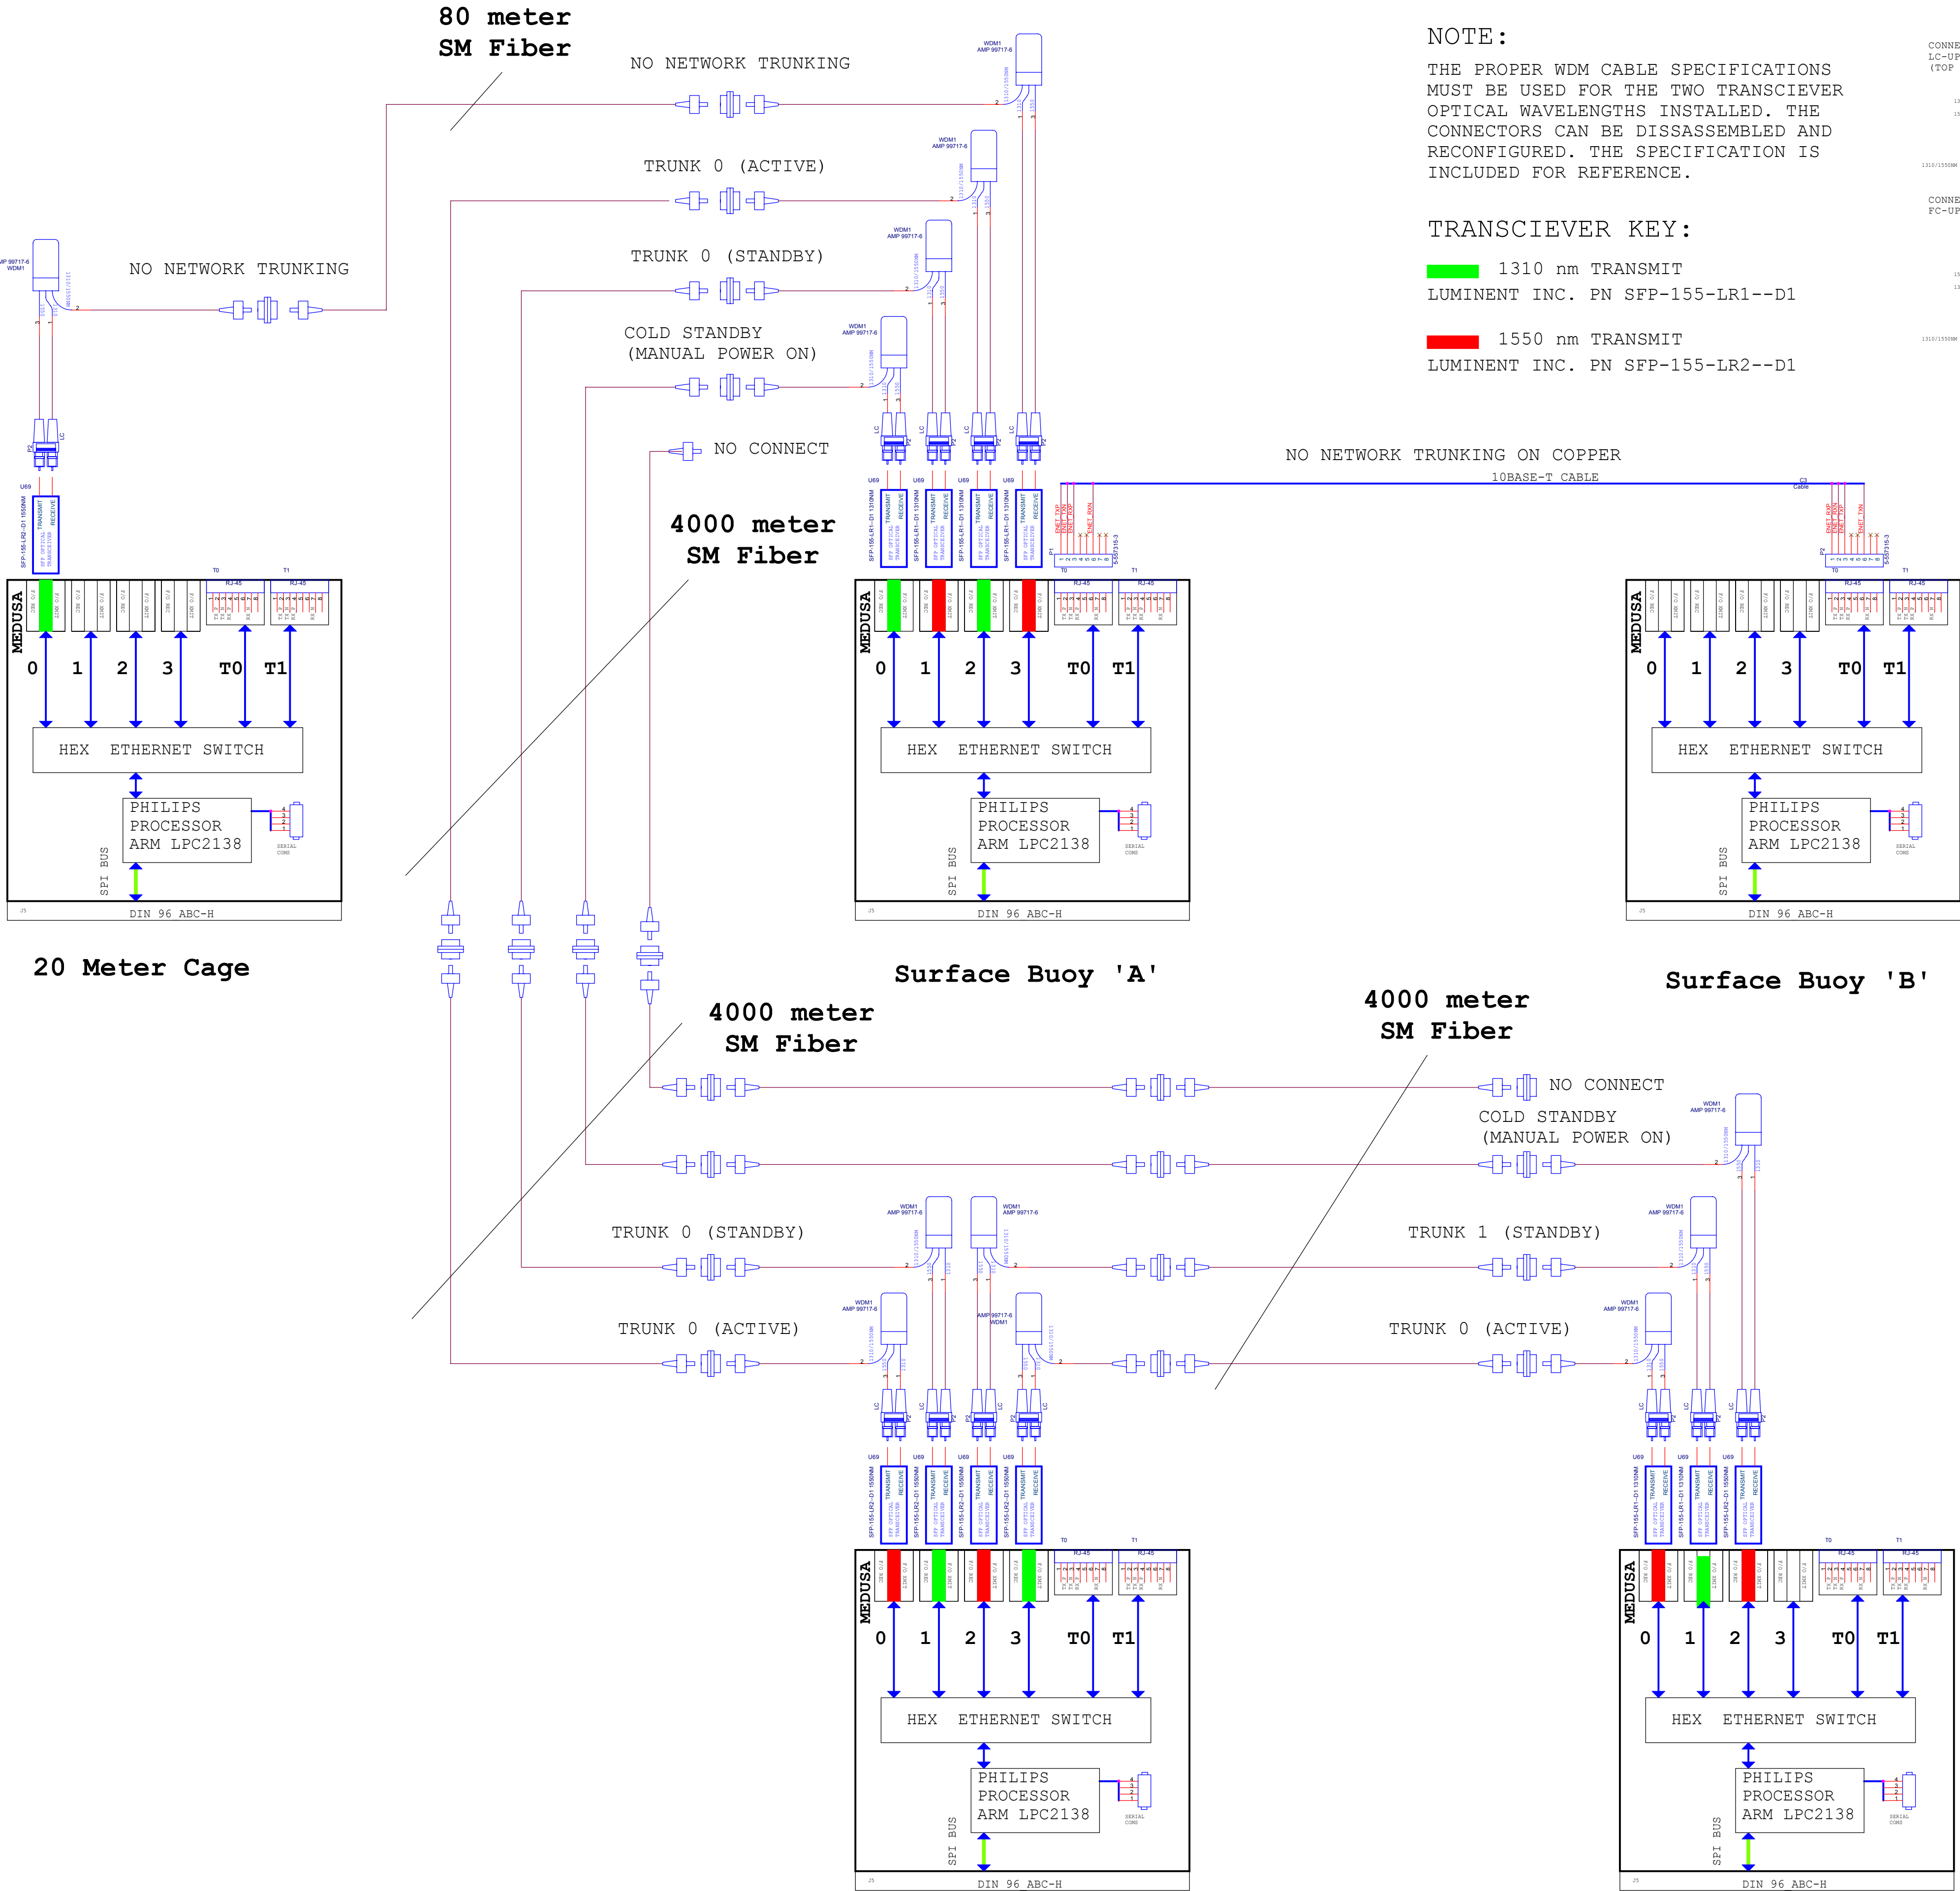


NOTE:

THE PROPER WDM CABLE SPECIFICATIONS MUST BE USED FOR THE TWO TRANSCEIVER OPTICAL WAVELENGTHS INSTALLED. THE CONNECTORS CAN BE DISSASSEMBLED AND RECONFIGURED. THE SPECIFICATION IS INCLUDED FOR REFERENCE.

TRANSCEIVER KEY:

- 1310 nm TRANSMIT
LUMINENT INC. PN SFP-155-LR1--D1
- 1550 nm TRANSMIT
LUMINENT INC. PN SFP-155-LR2--D1

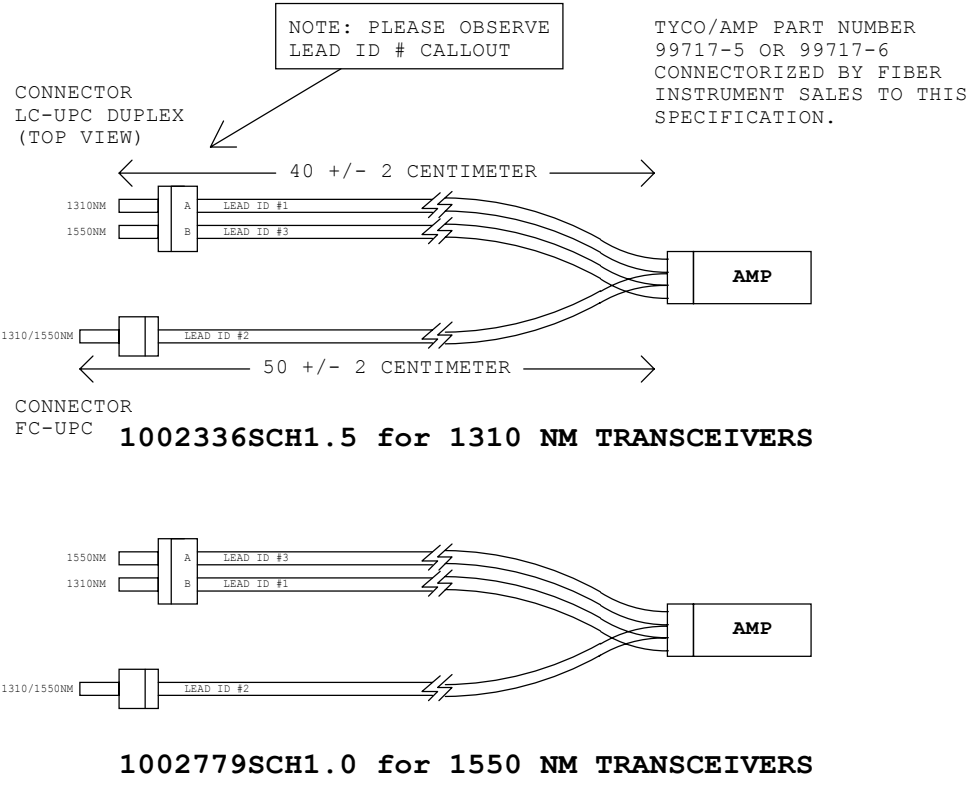

NOTE:

THE SPECIFIED TRANSCEIVER OPTICAL WAVELENGTHS MUST BE INSTALLED TO ALLOW IN-SITU OPTICAL LOOPBACK TESTING BETWEEN ADJACENT TRANSCEIVERS.

PRELIMINARY

REVISION HISTORY
1.0 01JUN05 mrc Initial release.
1.1 08JUN05 mrc Added labels as per Tims comments.
1.2 19AUG05 mrc Changed transceiver call-out to allow passive loop-back.