


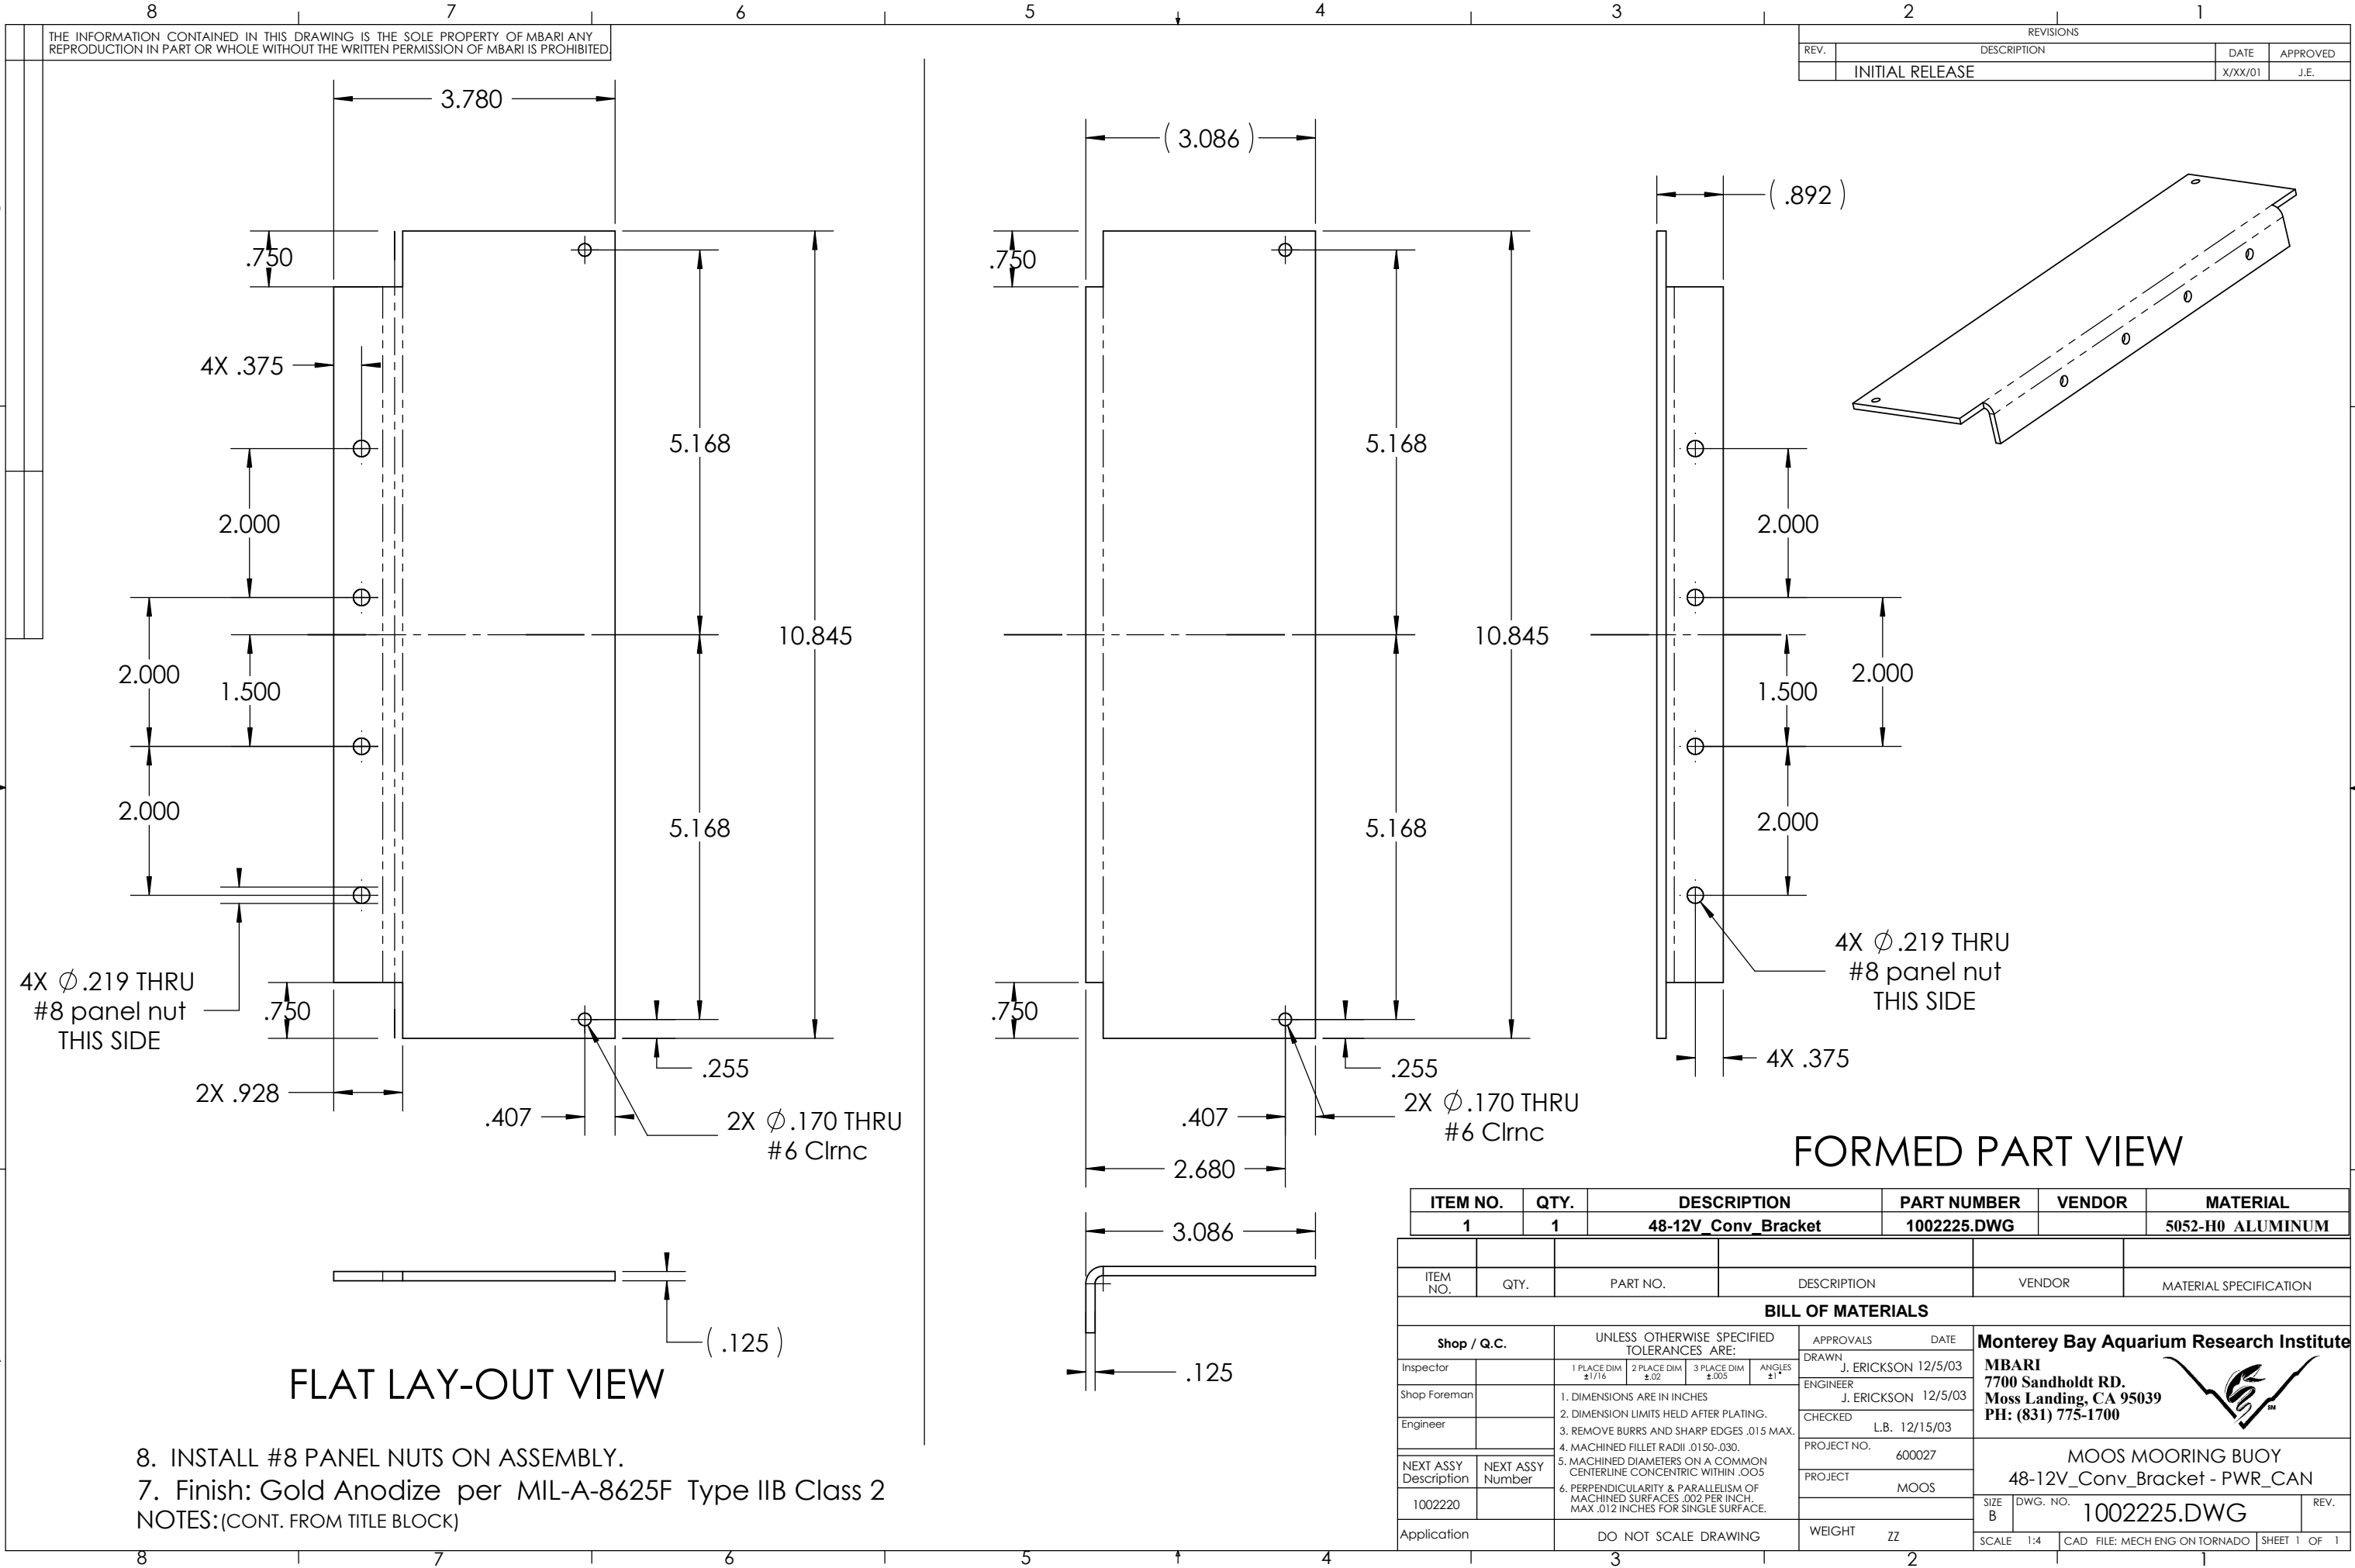

THE INFORMATION CONTAINED IN THIS DRAWING IS THE SOLE PROPERTY OF MBARI ANY REPRODUCTION IN PART OR WHOLE WITHOUT THE WRITTEN PERMISSION OF MBARI IS PROHIBITED

REVISIONS			
REV.	DESCRIPTION	DATE	APPROVED
	INITIAL RELEASE	X/XX/01	J.E.

8. INSTALL #8 PANEL NUTS ON ASSEMBLY.
7. Finish: Gold Anodize per MIL-A-8625F Type IIB Class 2
NOTES:(CONT. FROM TITLE BLOCK)