



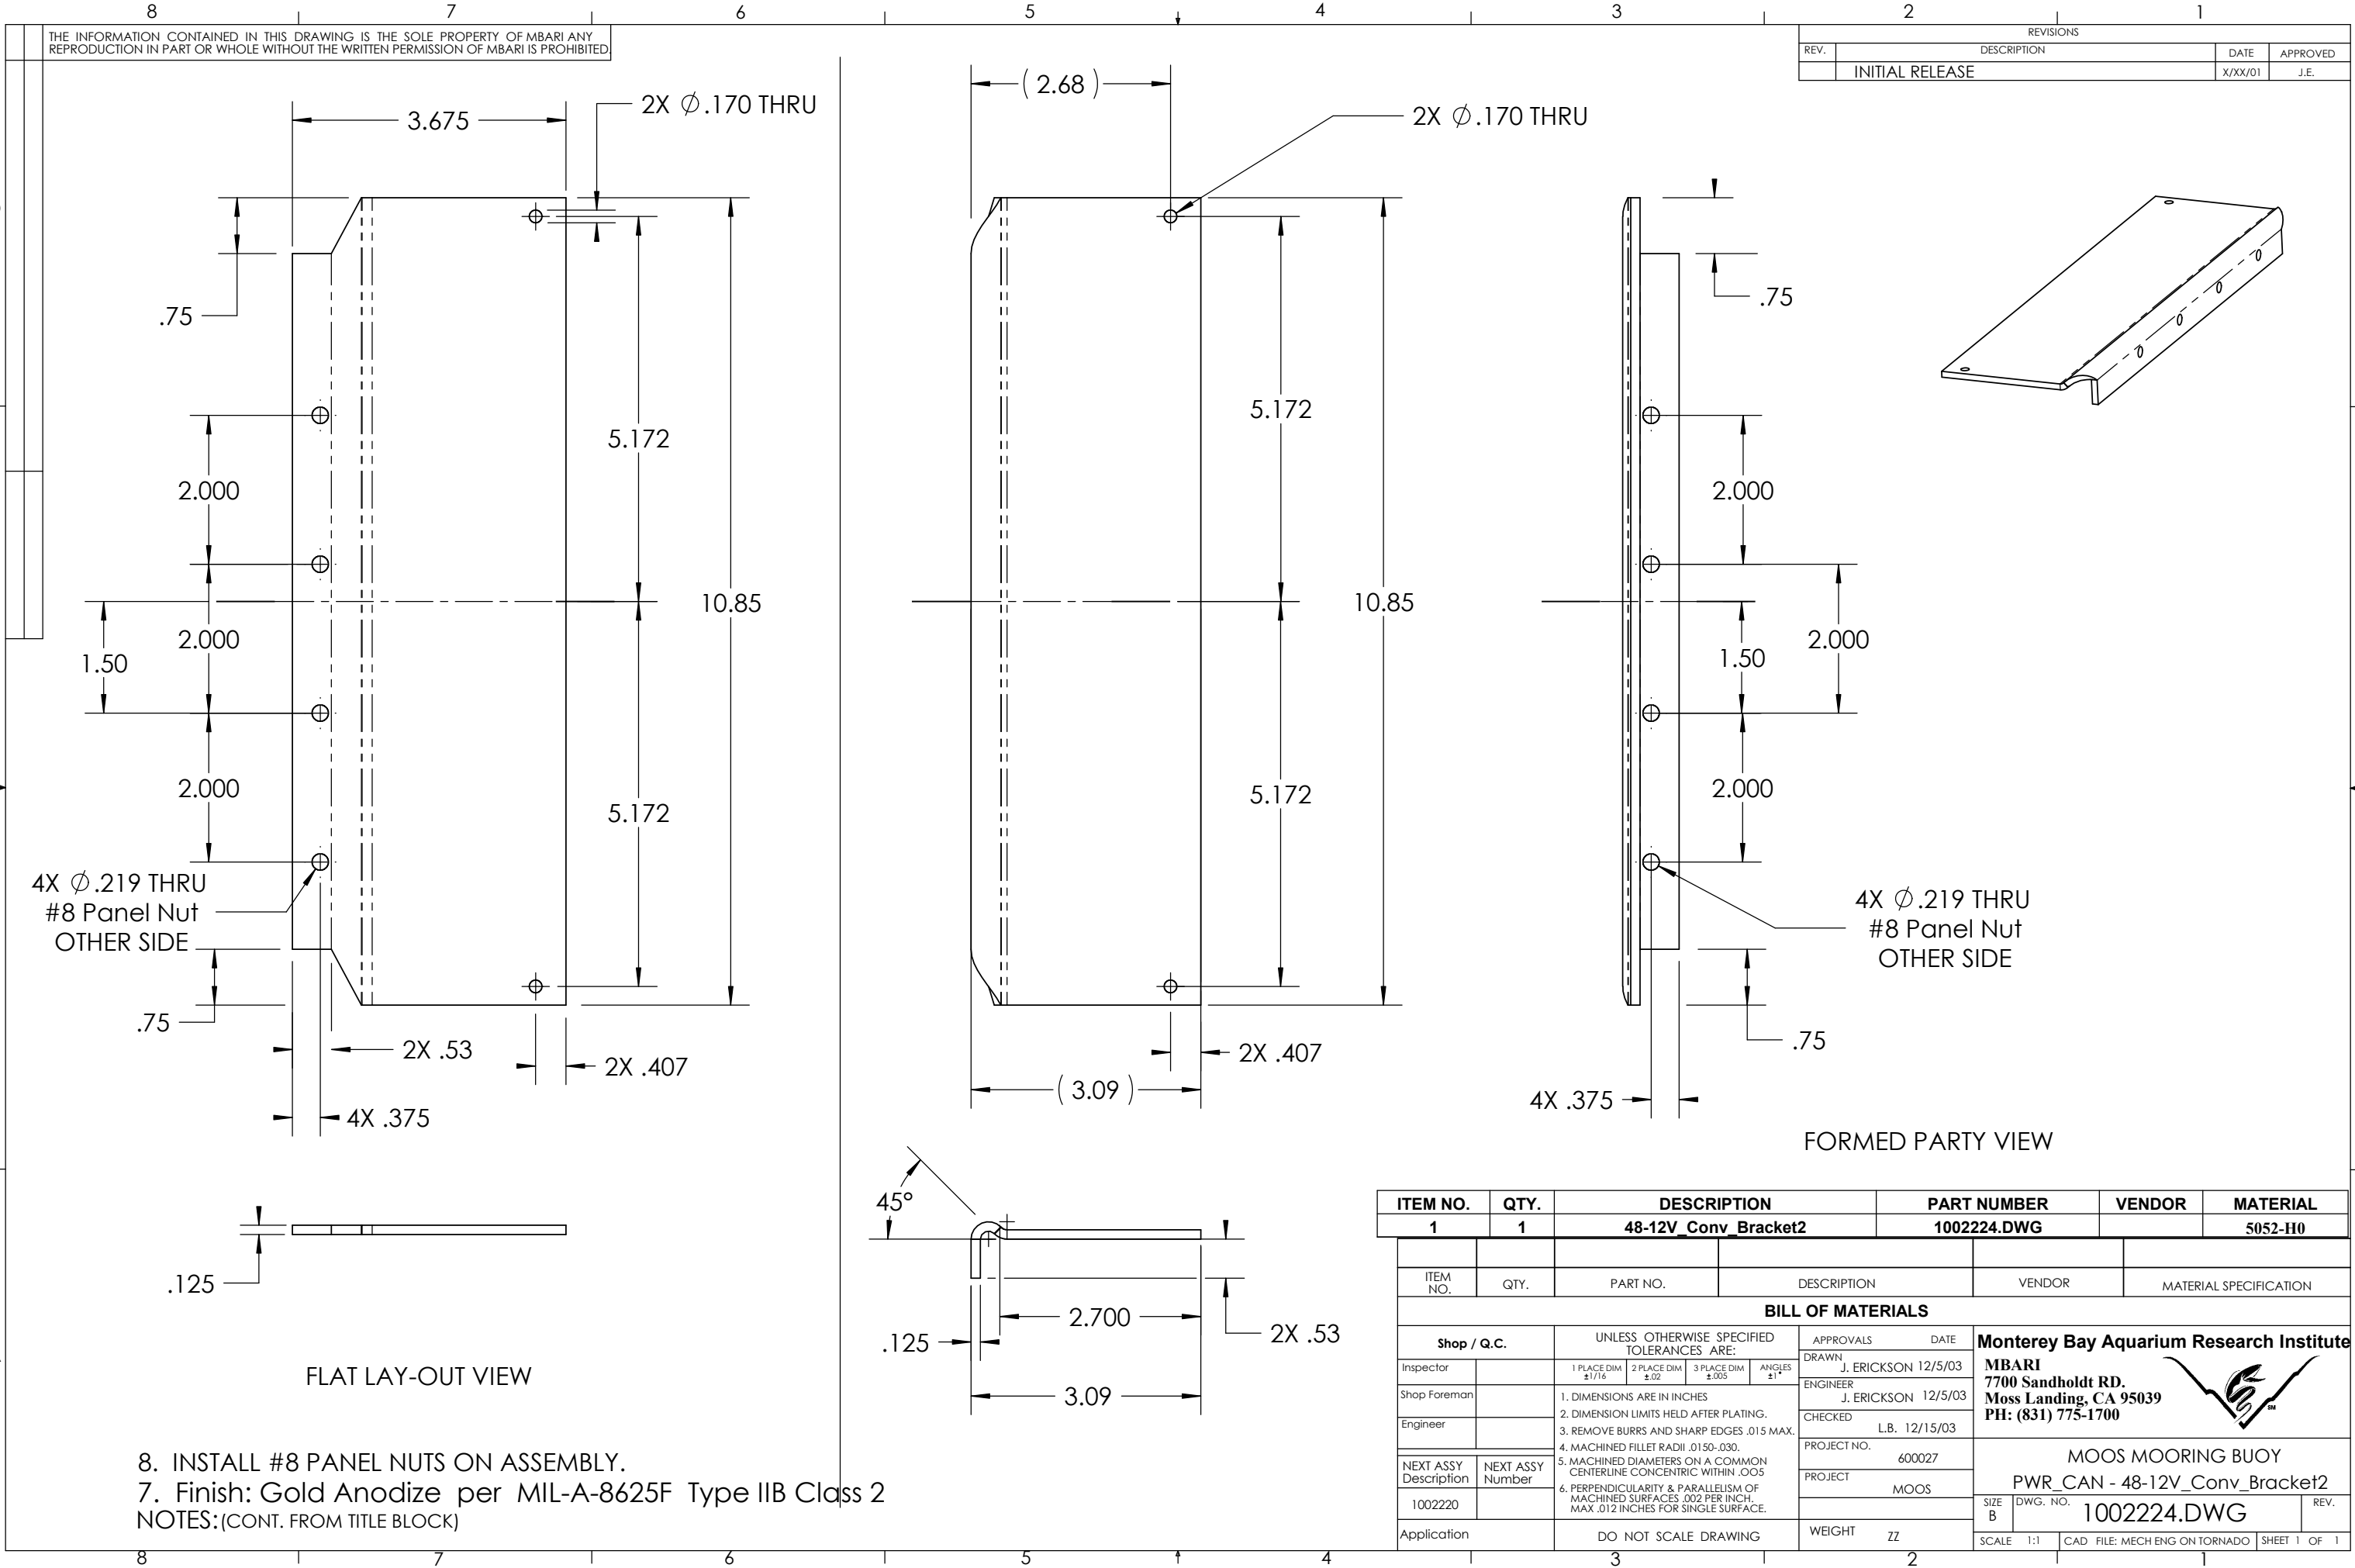

THE INFORMATION CONTAINED IN THIS DRAWING IS THE SOLE PROPERTY OF MBARI ANY REPRODUCTION IN PART OR WHOLE WITHOUT THE WRITTEN PERMISSION OF MBARI IS PROHIBITED

REVISIONS			
REV.	DESCRIPTION	DATE	APPROVED
	INITIAL RELEASE	X/XX/01	J.E.

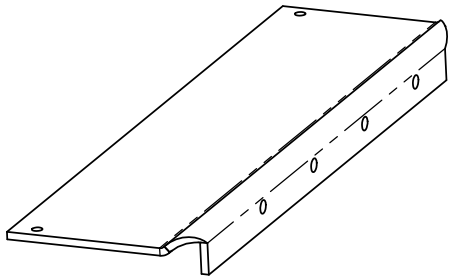

FLAT LAY-OUT VIEW

FORMED PARTY VIEW

8. INSTALL #8 PANEL NUTS ON ASSEMBLY.
7. Finish: Gold Anodize per MIL-A-8625F Type IIB Class 2
NOTES:(CONT. FROM TITLE BLOCK)

ITEM NO.	QTY.	DESCRIPTION	PART NUMBER	VENDOR	MATERIAL
1	1	48-12V Conv Bracket2	1002224.DWG		5052-H0
ITEM NO.	QTY.	PART NO.	DESCRIPTION	VENDOR	MATERIAL SPECIFICATION
BILL OF MATERIALS					
Shop / Q.C.		UNLESS OTHERWISE SPECIFIED TOLERANCES ARE:		APPROVALS DATE	
Inspector		1 PLACE DIM ±1/16	2 PLACE DIM ±.02	3 PLACE DIM ±.005	ANGLES ±1°
Shop Foreman		1. DIMENSIONS ARE IN INCHES		DRAWN J. ERICKSON 12/5/03	Monterey Bay Aquarium Research Institute MBARI 7700 Sandholdt RD. Moss Landing, CA 95039 PH: (831) 775-1700
Engineer		2. DIMENSION LIMITS HELD AFTER PLATING.		ENGINEER J. ERICKSON 12/5/03	
		3. REMOVE BURRS AND SHARP EDGES .015 MAX.		CHECKED L.B. 12/15/03	
NEXT ASSY Description	NEXT ASSY Number	4. MACHINED FILLET RADII .0150-.030.		PROJECT NO. 600027	MOOS MOORING BUOY PWR_CAN - 48-12V Conv Bracket2
		5. MACHINED DIAMETERS ON A COMMON CENTERLINE CONCENTRIC WITHIN .005		PROJECT MOOS	
1002220		6. PERPENDICULARITY & PARALLELISM OF MACHINED SURFACES .002 PER INCH. MAX .012 INCHES FOR SINGLE SURFACE.			
Application		DO NOT SCALE DRAWING		WEIGHT ZZ	SIZE B DWG. NO. 1002224.DWG REV.
				SCALE 1:1	CAD FILE: MECH ENG ON TORNADO SHEET 1 OF 1