


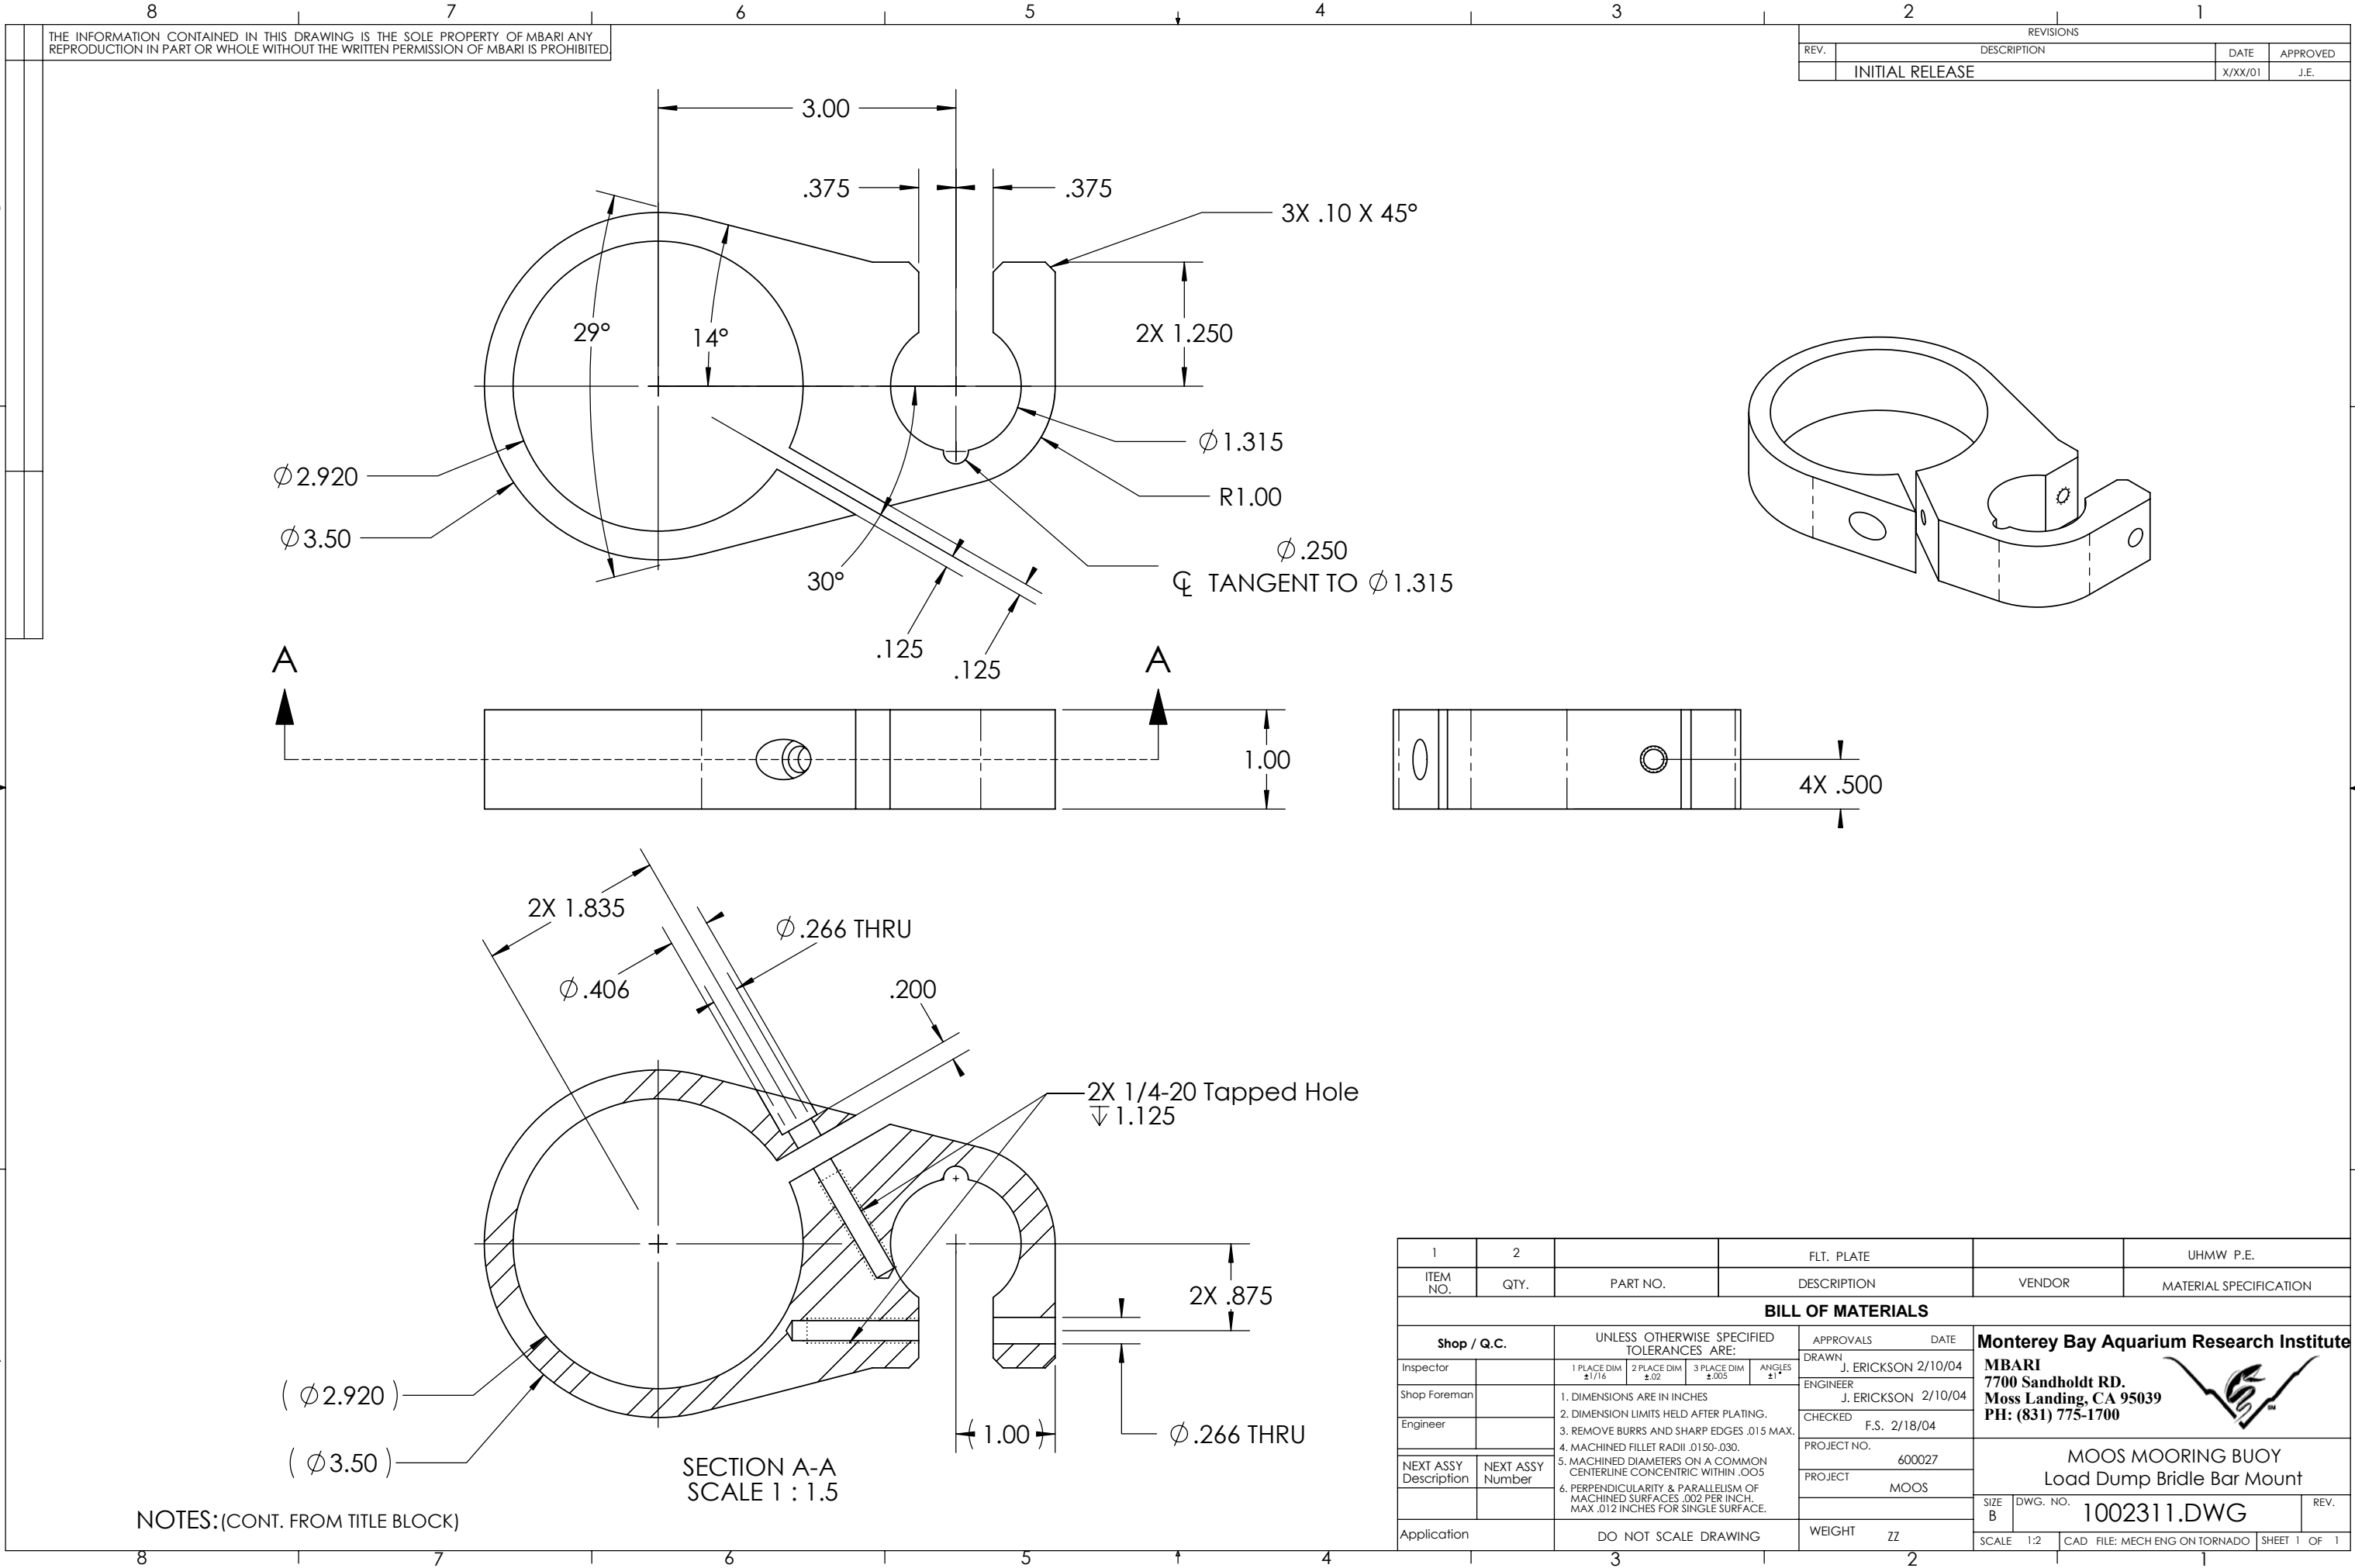

THE INFORMATION CONTAINED IN THIS DRAWING IS THE SOLE PROPERTY OF MBARI ANY REPRODUCTION IN PART OR WHOLE WITHOUT THE WRITTEN PERMISSION OF MBARI IS PROHIBITED

REVISIONS			
REV.	DESCRIPTION	DATE	APPROVED
	INITIAL RELEASE	X/XX/01	J.E.

1	2	FLT. PLATE			UHMW P.E.	
ITEM NO.	QTY.	PART NO.	DESCRIPTION		VENDOR	MATERIAL SPECIFICATION
BILL OF MATERIALS						
Shop / Q.C.		UNLESS OTHERWISE SPECIFIED TOLERANCES ARE:		APPROVALS	DATE	
Inspector		1 PLACE DIM ±1/16	2 PLACE DIM ±.02	3 PLACE DIM ±.005	ANGLES ±1°	Monterey Bay Aquarium Research Institute MBARI 7700 Sandholdt RD. Moss Landing, CA 95039 PH: (831) 775-1700 
Shop Foreman		1. DIMENSIONS ARE IN INCHES 2. DIMENSION LIMITS HELD AFTER PLATING. 3. REMOVE BURRS AND SHARP EDGES .015 MAX. 4. MACHINED FILLET RADII .0150-.030. 5. MACHINED DIAMETERS ON A COMMON CENTERLINE CONCENTRIC WITHIN .005 6. PERPENDICULARITY & PARALLELISM OF MACHINED SURFACES .002 PER INCH. MAX .012 INCHES FOR SINGLE SURFACE.		DRAWN J. ERICKSON 2/10/04		
Engineer				ENGINEER J. ERICKSON 2/10/04		
				CHECKED F.S. 2/18/04		
NEXT ASSY Description	NEXT ASSY Number			PROJECT NO.	600027	
				PROJECT	MOOS	
Application		DO NOT SCALE DRAWING		WEIGHT	ZZ	
				SIZE B	DWG. NO.	1002311.DWG
				SCALE 1:2	CAD FILE: MECH ENG ON TORNADO	SHEET 1 OF 1

Monterey Bay Aquarium Research Institute
MBARI
7700 Sandholdt RD.
Moss Landing, CA 95039
PH: (831) 775-1700



MOOS MOORING BUOY
Load Dump Bridle Bar Mount

NOTES:(CONT. FROM TITLE BLOCK)