


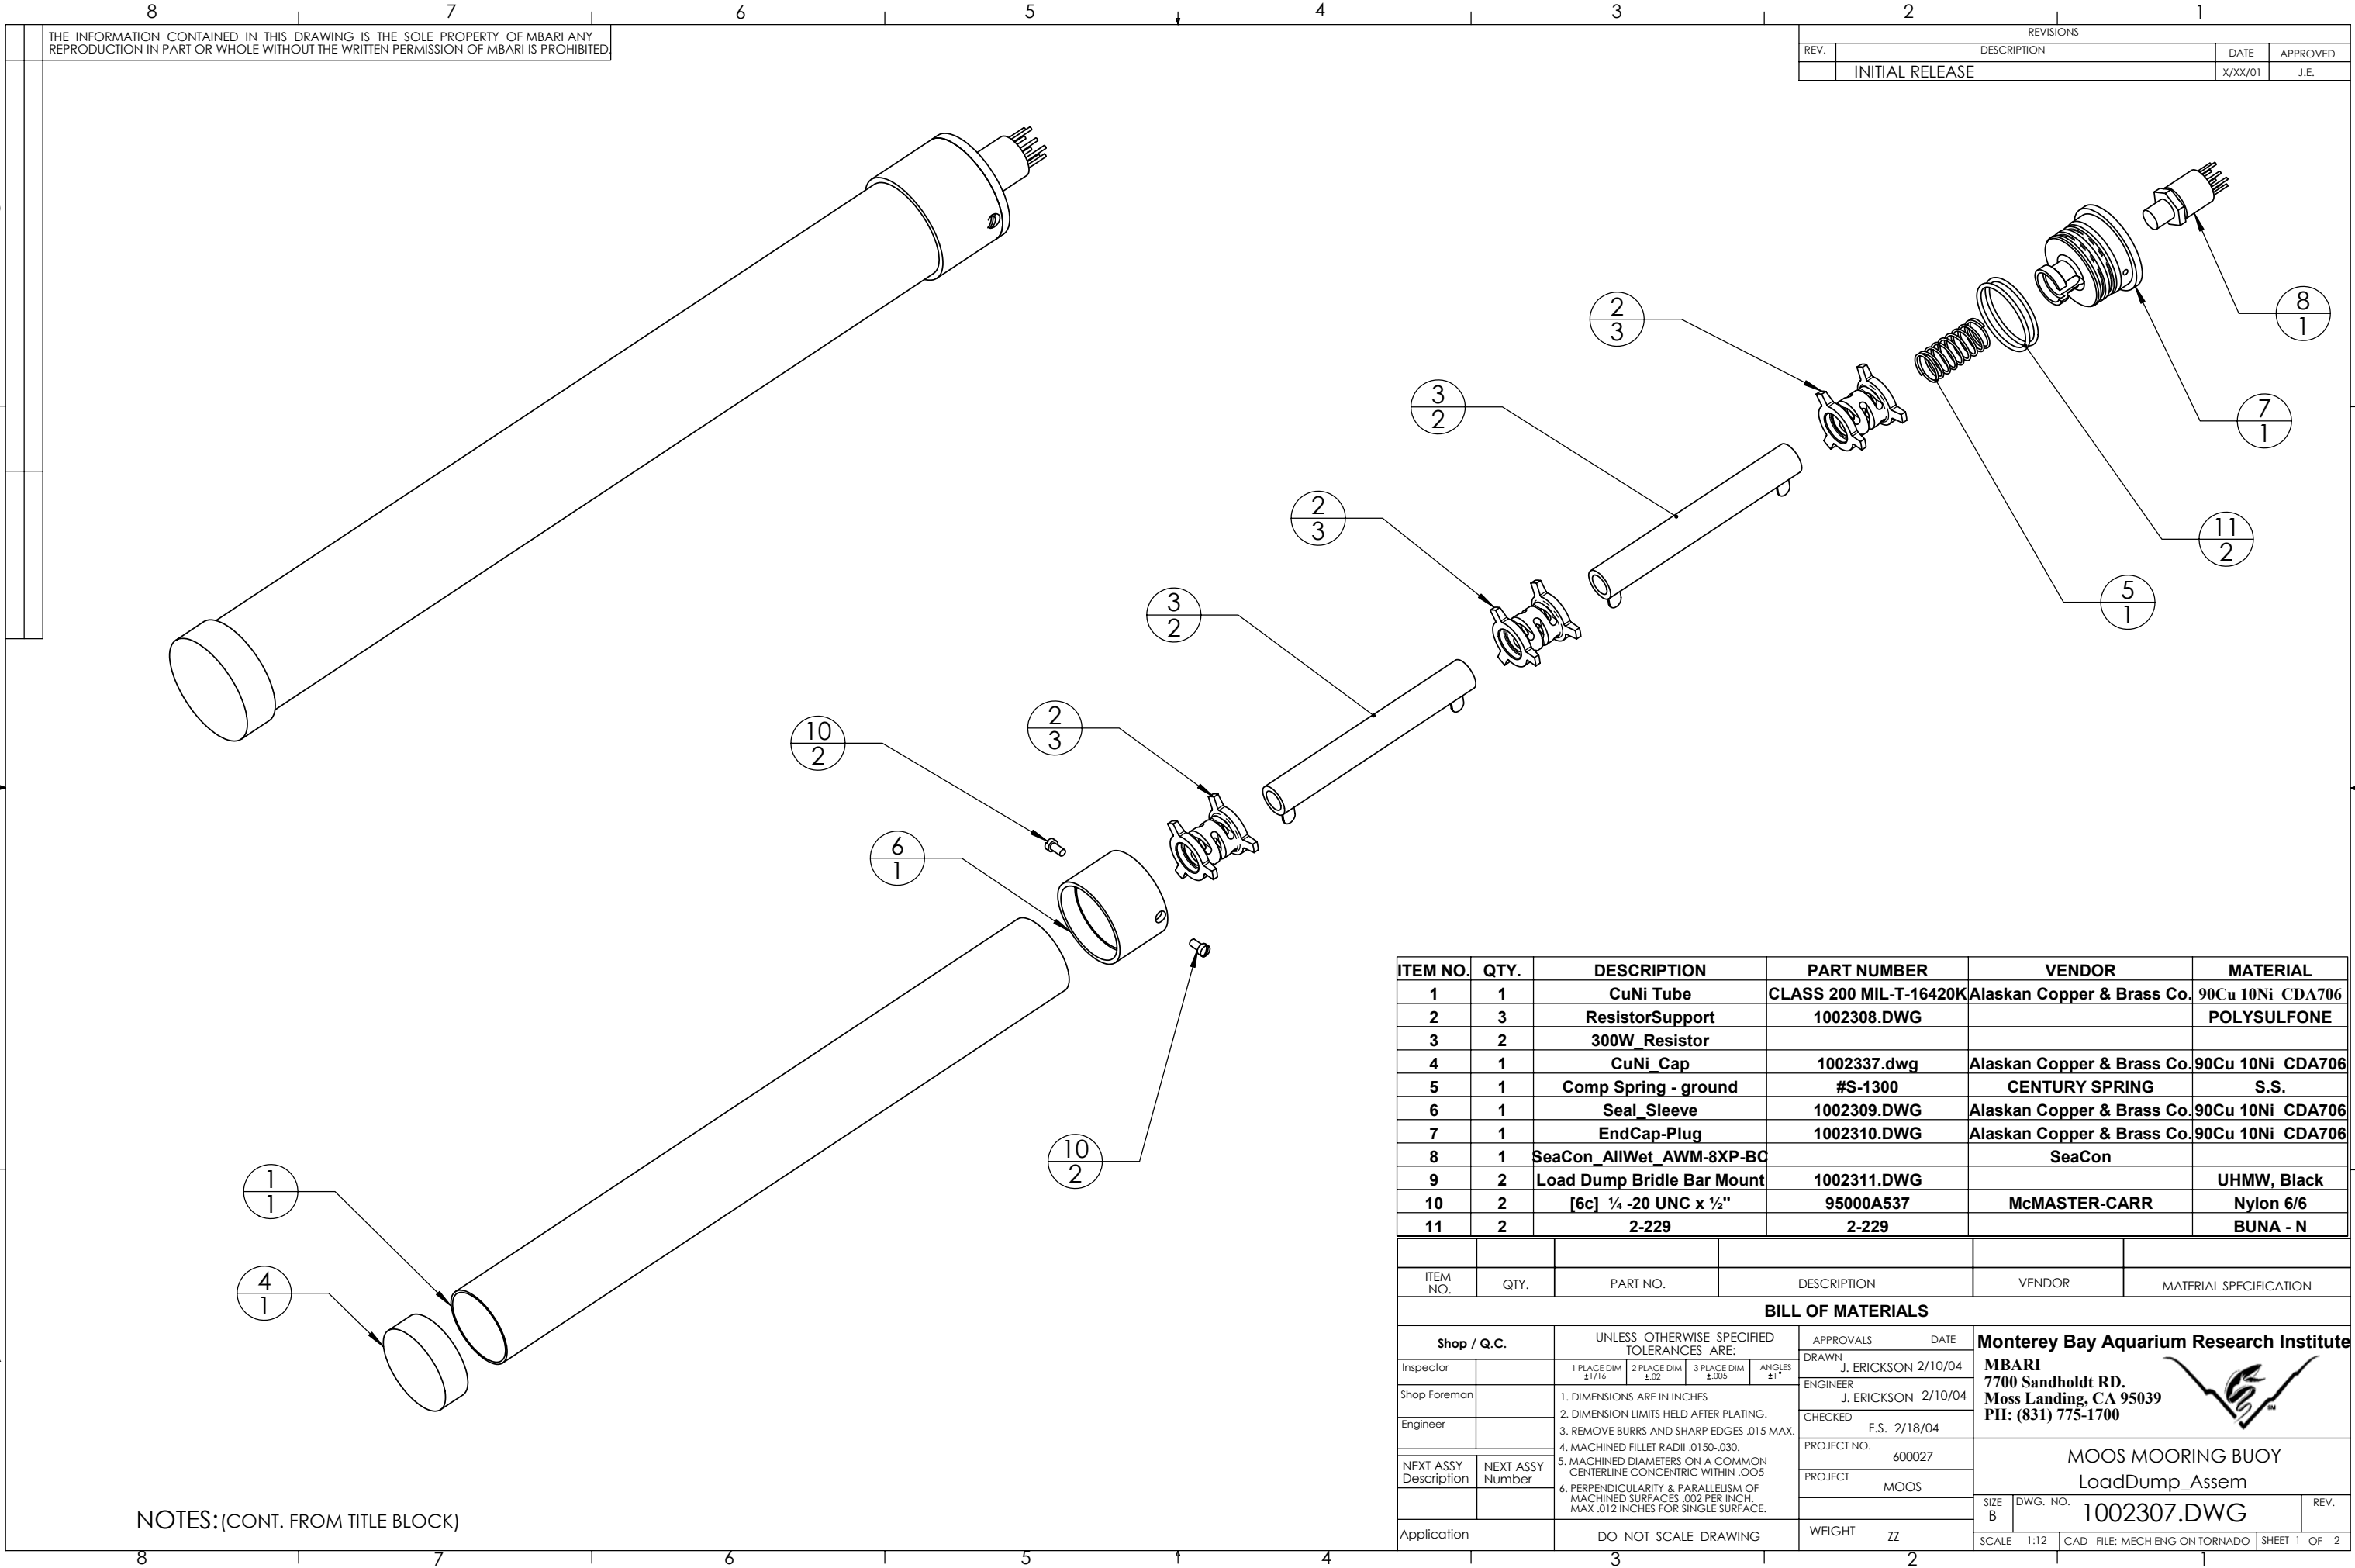

THE INFORMATION CONTAINED IN THIS DRAWING IS THE SOLE PROPERTY OF MBARI ANY REPRODUCTION IN PART OR WHOLE WITHOUT THE WRITTEN PERMISSION OF MBARI IS PROHIBITED

REVISIONS			
REV.	DESCRIPTION	DATE	APPROVED
	INITIAL RELEASE	X/XX/01	J.E.

ITEM NO.	QTY.	DESCRIPTION	PART NUMBER	VENDOR	MATERIAL
1	1	CuNi Tube	CLASS 200 MIL-T-16420K	Alaskan Copper & Brass Co.	90Cu 10Ni CDA706
2	3	ResistorSupport	1002308.DWG		POLYSULFONE
3	2	300W Resistor			
4	1	CuNi_Cap	1002337.dwg	Alaskan Copper & Brass Co.	90Cu 10Ni CDA706
5	1	Comp Spring - ground	#S-1300	CENTURY SPRING	S.S.
6	1	Seal Sleeve	1002309.DWG	Alaskan Copper & Brass Co.	90Cu 10Ni CDA706
7	1	EndCap-Plug	1002310.DWG	Alaskan Copper & Brass Co.	90Cu 10Ni CDA706
8	1	SeaCon AllWet AWM-8XP-BC		SeaCon	
9	2	Load Dump Bridle Bar Mount	1002311.DWG		UHMW, Black
10	2	[6c] 1/4 -20 UNC x 1/2"	95000A537	McMASTER-CARR	Nylon 6/6
11	2	2-229	2-229		BUNA - N

ITEM NO.	QTY.	PART NO.	DESCRIPTION	VENDOR	MATERIAL SPECIFICATION
----------	------	----------	-------------	--------	------------------------

BILL OF MATERIALS

Shop / Q.C.		UNLESS OTHERWISE SPECIFIED TOLERANCES ARE:				APPROVALS	DATE	Monterey Bay Aquarium Research Institute		
Inspector		1 PLACE DIM ±1/16	2 PLACE DIM ±.02	3 PLACE DIM ±.005	ANGLES ±1°	DRAWN	J. ERICKSON 2/10/04	MBARI 7700 Sandholdt RD. Moss Landing, CA 95039 PH: (831) 775-1700 		
Shop Foreman		1. DIMENSIONS ARE IN INCHES 2. DIMENSION LIMITS HELD AFTER PLATING. 3. REMOVE BURRS AND SHARP EDGES .015 MAX. 4. MACHINED FILLET RADII .0150-.030. 5. MACHINED DIAMETERS ON A COMMON CENTERLINE CONCENTRIC WITHIN .005 6. PERPENDICULARITY & PARALLELISM OF MACHINED SURFACES .002 PER INCH. MAX .012 INCHES FOR SINGLE SURFACE.				ENGINEER	J. ERICKSON 2/10/04			
Engineer						CHECKED	F.S. 2/18/04			
NEXT ASSY Description	NEXT ASSY Number					PROJECT NO.	600027	MOOS MOORING BUOY LoadDump_Assem		
						PROJECT	MOOS			
Application		DO NOT SCALE DRAWING				WEIGHT	ZZ	SIZE B	DWG. NO. 1002307.DWG	REV.
						SCALE 1:12		CAD FILE: MECH ENG ON TORNADO	SHEET 1 OF 2	

NOTES:(CONT. FROM TITLE BLOCK)

