




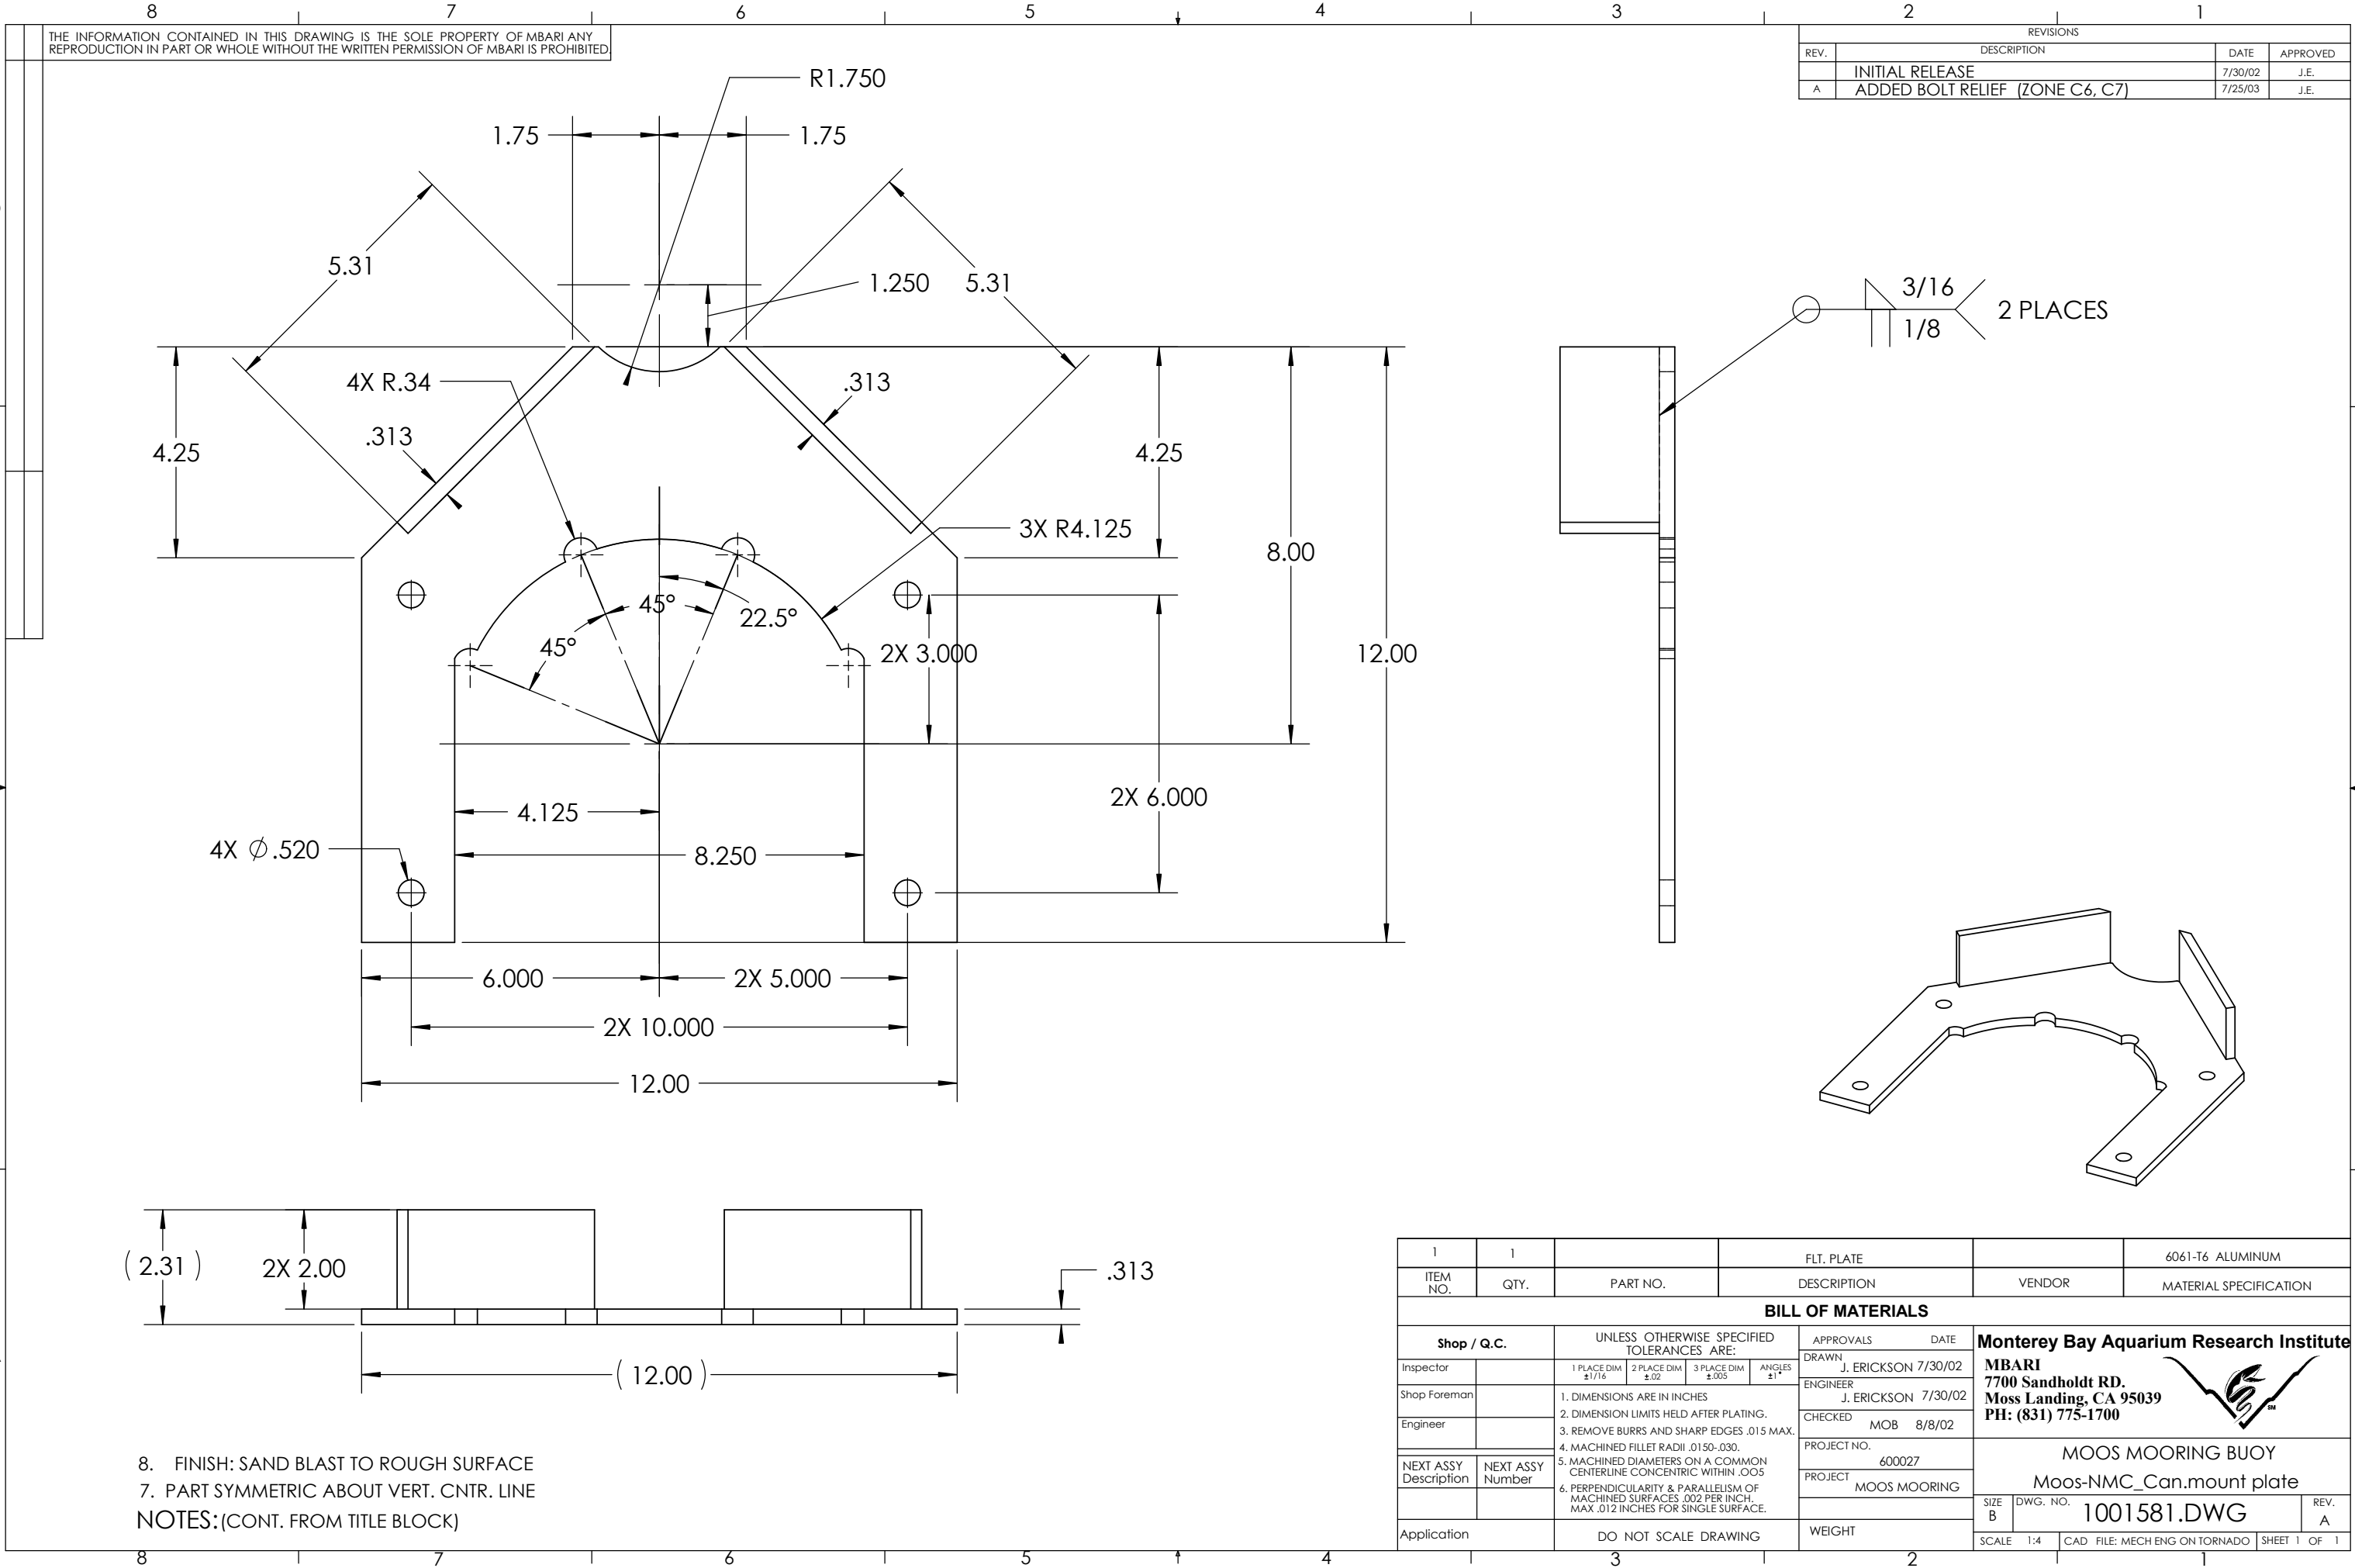


THE INFORMATION CONTAINED IN THIS DRAWING IS THE SOLE PROPERTY OF MBARI ANY REPRODUCTION IN PART OR WHOLE WITHOUT THE WRITTEN PERMISSION OF MBARI IS PROHIBITED

REVISIONS			
REV.	DESCRIPTION	DATE	APPROVED
	INITIAL RELEASE	7/30/02	J.E.
A	ADDED BOLT RELIEF (ZONE C6, C7)	7/25/03	J.E.

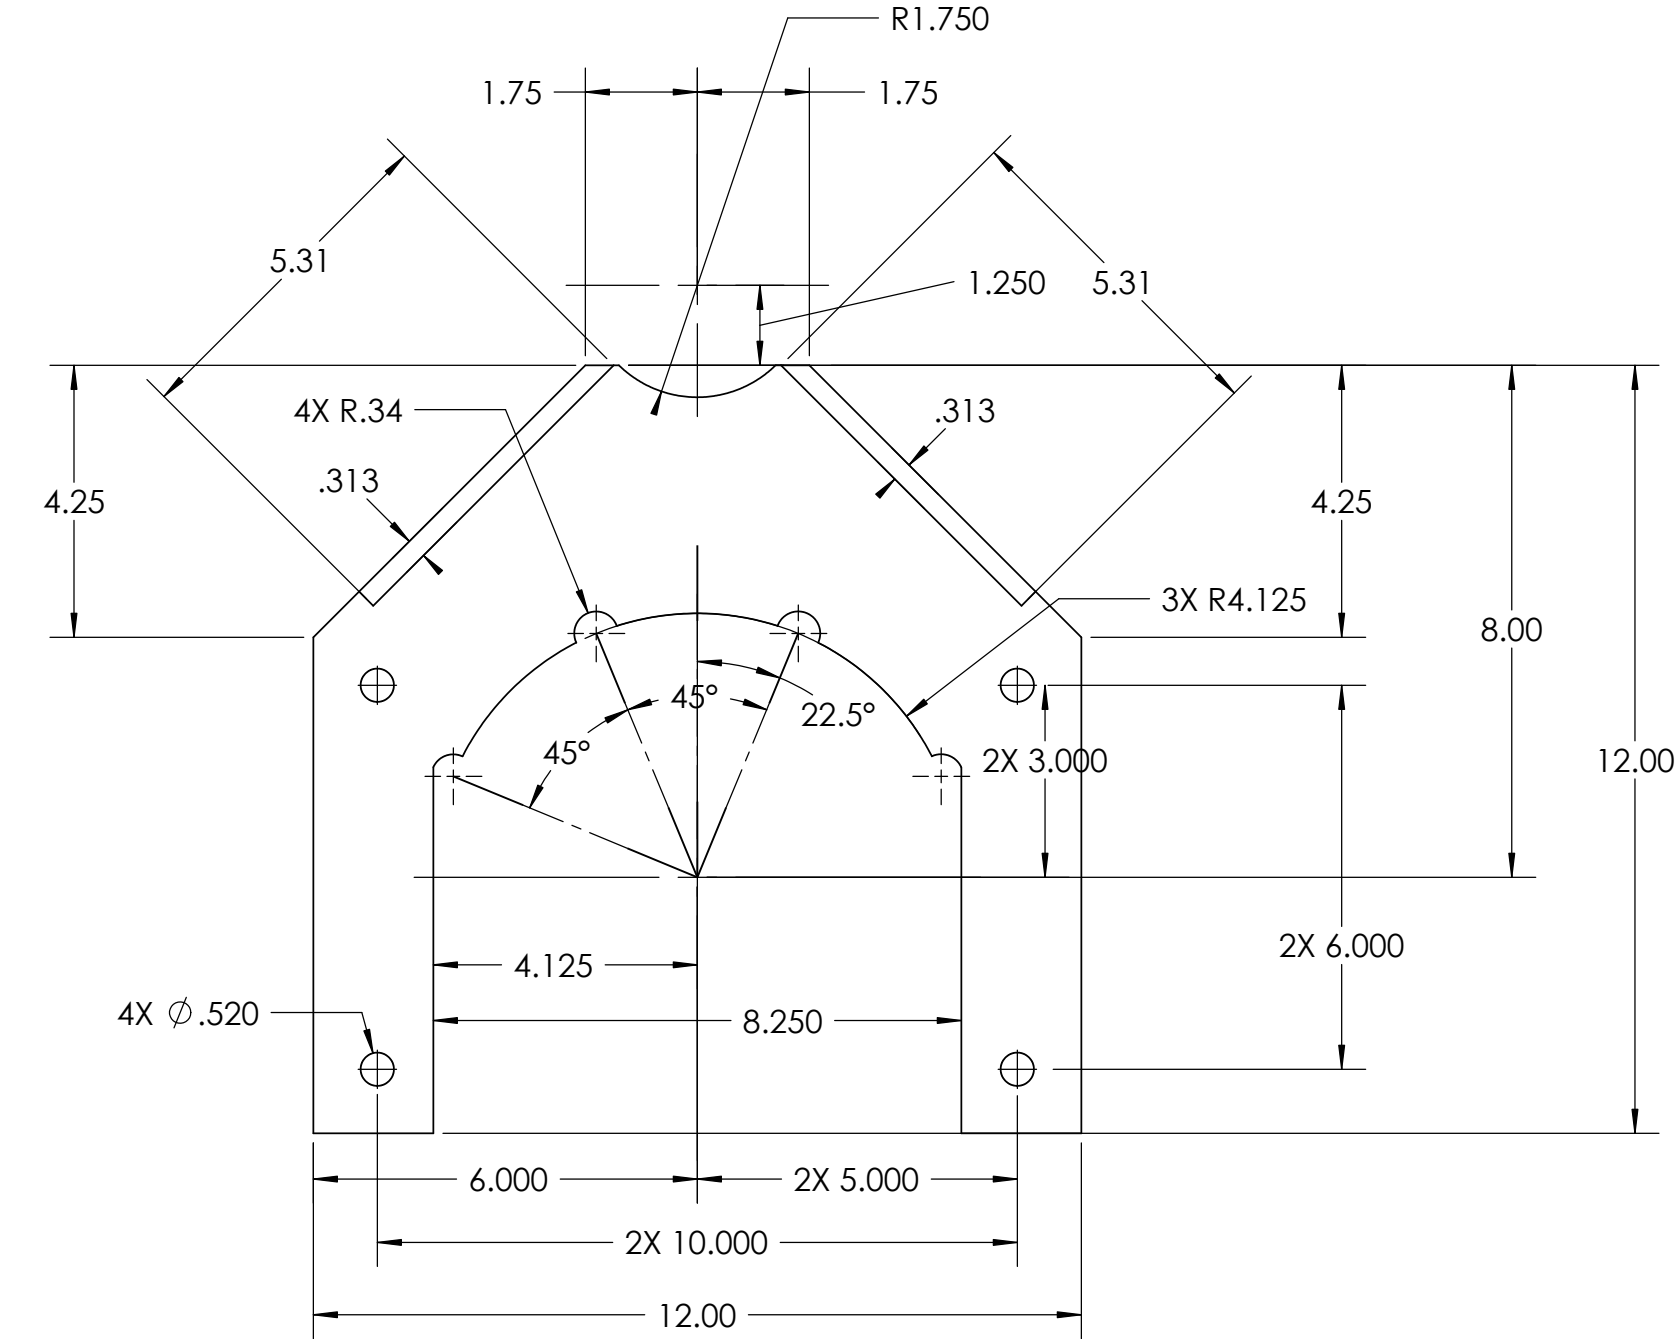

3/16
1/8
2 PLACES

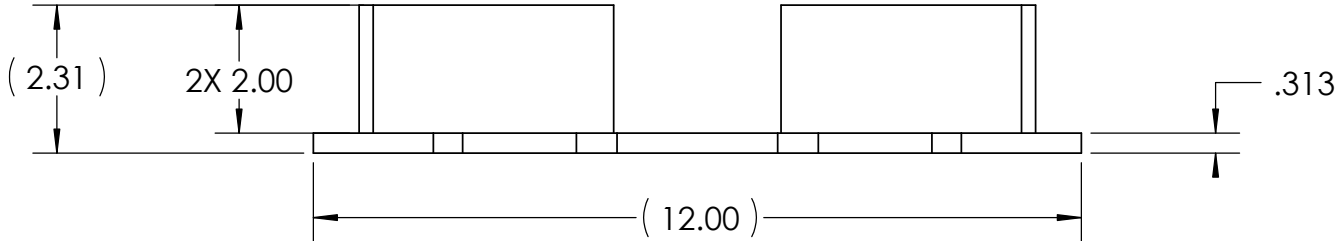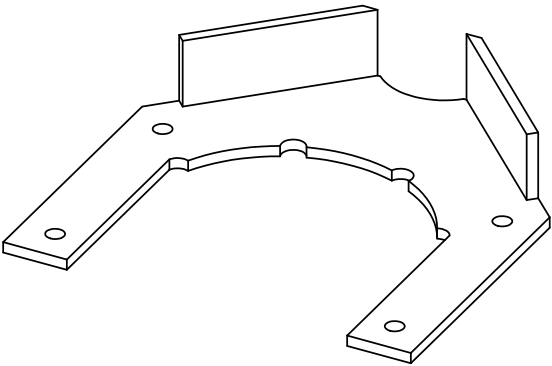

8. FINISH: SAND BLAST TO ROUGH SURFACE
7. PART SYMMETRIC ABOUT VERT. CNTR. LINE
NOTES:(CONT. FROM TITLE BLOCK)

1	1		FLT. PLATE		6061-T6 ALUMINUM
ITEM NO.	QTY.	PART NO.	DESCRIPTION	VENDOR	MATERIAL SPECIFICATION
BILL OF MATERIALS					
Shop / Q.C.		UNLESS OTHERWISE SPECIFIED TOLERANCES ARE:		APPROVALS DATE	
Inspector		1 PLACE DIM ±1/16	2 PLACE DIM ±.02	3 PLACE DIM ±.005	ANGLES ±1°
Shop Foreman		1. DIMENSIONS ARE IN INCHES		DRAWN J. ERICKSON 7/30/02	
Engineer		2. DIMENSION LIMITS HELD AFTER PLATING.		ENGINEER J. ERICKSON 7/30/02	
		3. REMOVE BURRS AND SHARP EDGES .015 MAX.		CHECKED MOB 8/8/02	
		4. MACHINED FILLET RADII .0150-.030.		PROJECT NO. 600027	
NEXT ASSY Description	NEXT ASSY Number	5. MACHINED DIAMETERS ON A COMMON CENTERLINE CONCENTRIC WITHIN .005		PROJECT MOOS MOORING	
		6. PERPENDICULARITY & PARALLELISM OF MACHINED SURFACES .002 PER INCH. MAX .012 INCHES FOR SINGLE SURFACE.		WEIGHT	
Application		DO NOT SCALE DRAWING		SCALE 1:4	
				CAD FILE: MECH ENG ON TORNADO	
				SHEET 1 OF 1	

Monterey Bay Aquarium Research Institute
MBARI
7700 Sandholdt RD.
Moss Landing, CA 95039
PH: (831) 775-1700



MOOS MOORING BUOY
Moos-NMC_Can.mount plate

SIZE B DWG. NO. 1001581.DWG

REV. A