
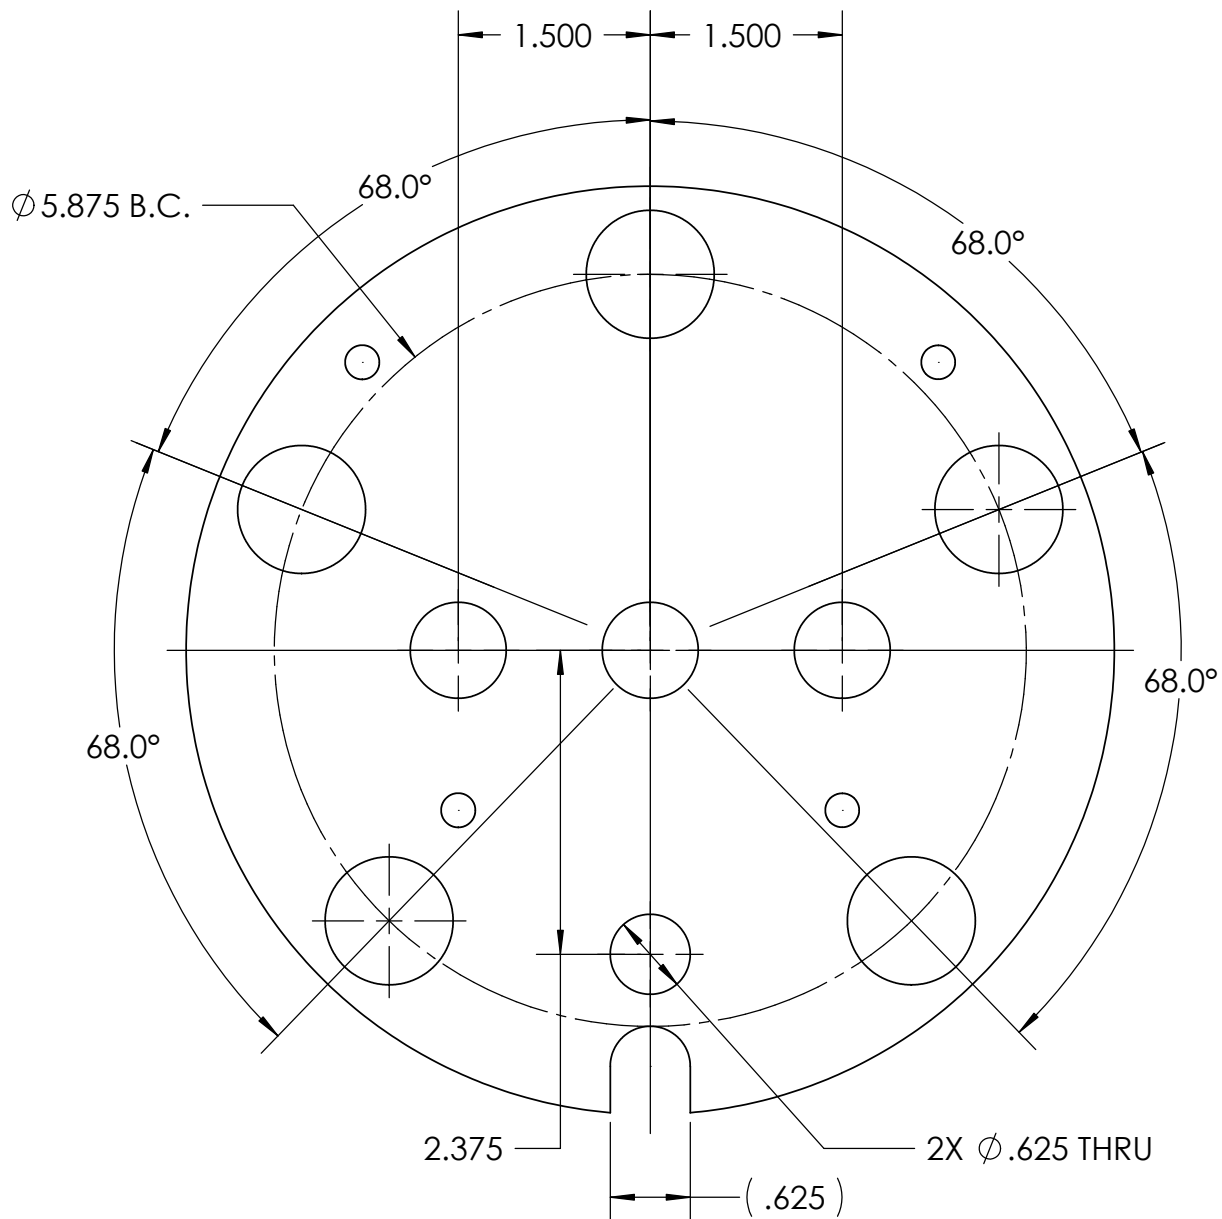


THE INFORMATION CONTAINED IN THIS DRAWING IS THE SOLE PROPERTY OF MBARI ANY
REPRODUCTION IN PART OR WHOLE WITHOUT THE WRITTEN PERMISSION OF MBARI IS PROHIBITED

REVISIONS			
REV.	DESCRIPTION	DATE	APPROVED
	INITIAL RELEASE	X/XX/01	J.E.
A	CHG HOLE TO .625 FOR HEX CLRNC (ZONE B2)	7/23/03	J.E.
B	ADD .266 MOUNT HOLES (4EA.) (MTM3 POWER CAN)	12/5/03	J.E.

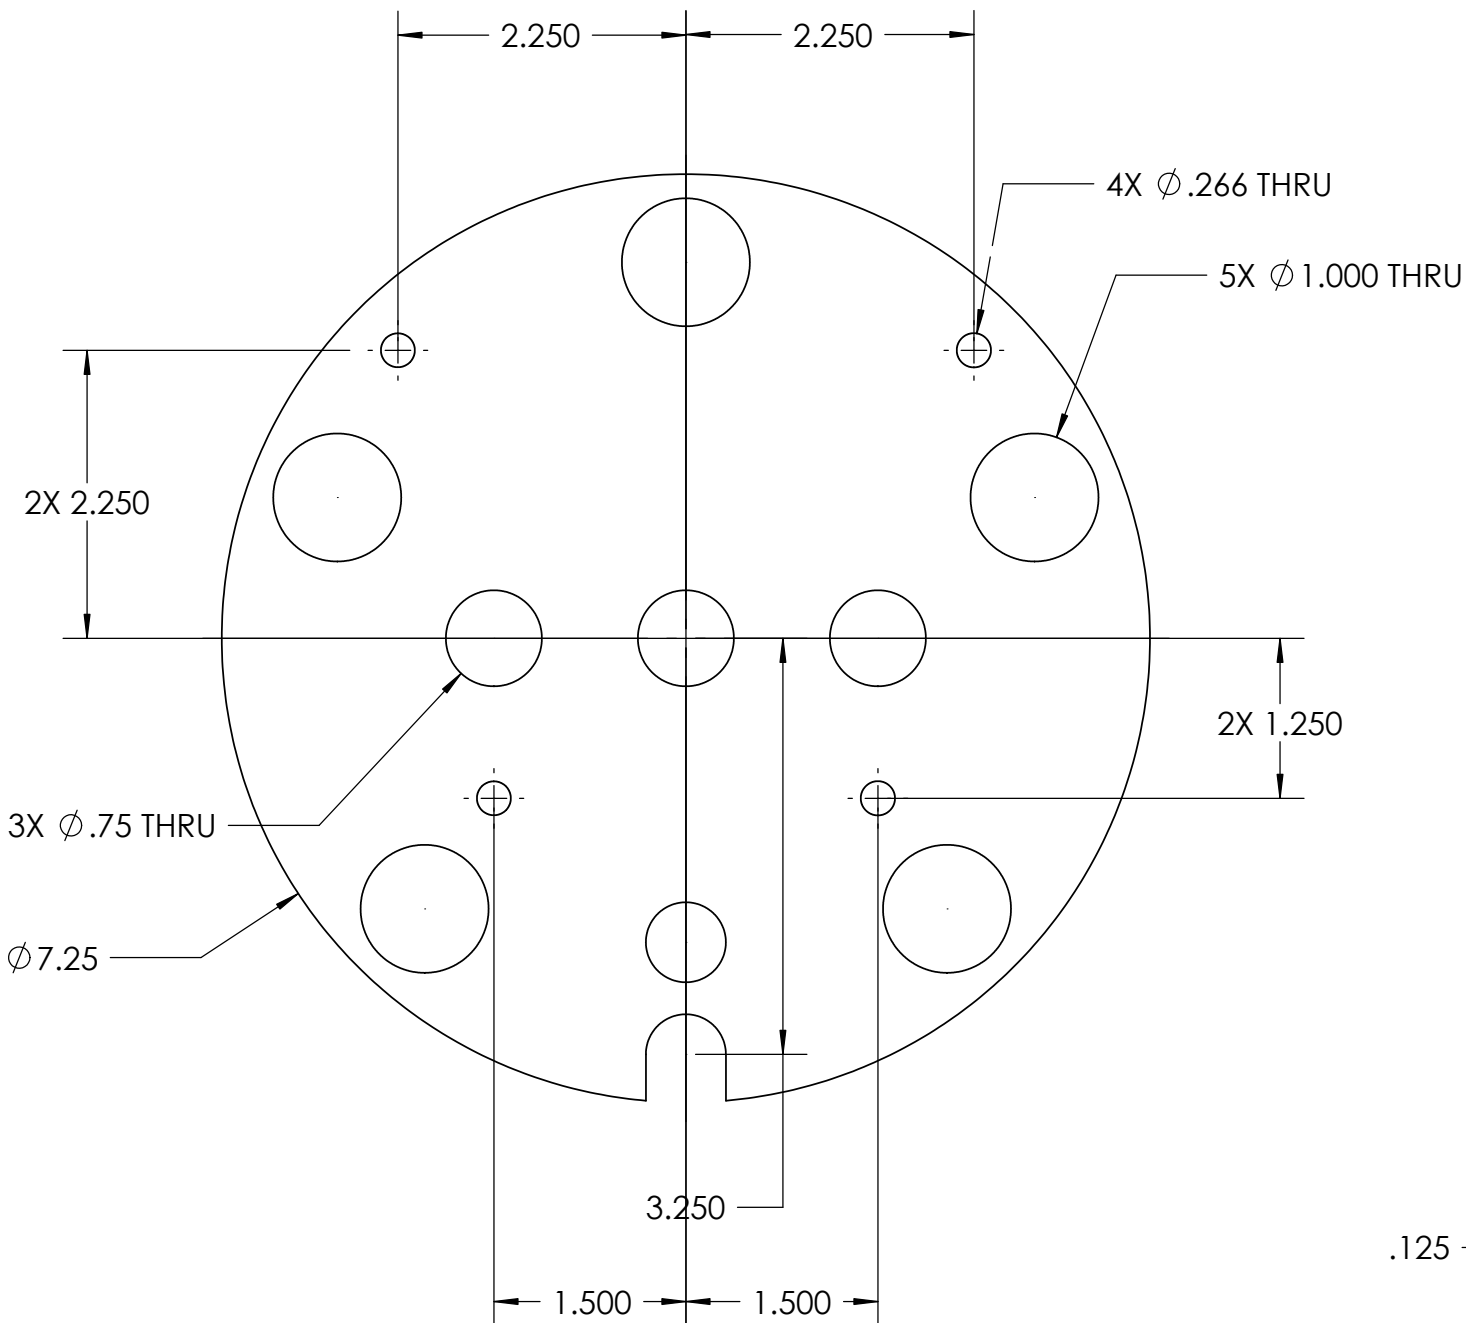

I	1		FLT. PLATE		6061-T6 ALUMINUM
ITEM NO.	QTY.	PART NO.	DESCRIPTION	VENDOR	MATERIAL SPECIFICATION
BILL OF MATERIALS					
Shop / Q.C.		UNLESS OTHERWISE SPECIFIED TOLERANCES ARE:		APPROVALS DATE	
Inspector		1 PLACE DIM ±1/16	2 PLACE DIM ±.02	3 PLACE DIM ±.005	ANGLES ±1°
Shop Foreman		1. DIMENSIONS ARE IN INCHES 2. DIMENSION LIMITS HELD AFTER PLATING. 3. REMOVE BURRS AND SHARP EDGES .015 MAX. 4. MACHINED FILLET RADII .0150-.030. 5. MACHINED DIAMETERS ON A COMMON CENTERLINE CONCENTRIC WITHIN .005 6. PERPENDICULARITY & PARALLELISM OF MACHINED SURFACES .002 PER INCH, MAX .012 INCHES FOR SINGLE SURFACE.			DRAWN J. ERICKSON 9/10/02 ENGINEER J. ERICKSON 9/10/02 CHECKED PROJECT NO. 600027 PROJECT MOOS MOORING
Engineer					
NEXT ASSY Description	NEXT ASSY Number				
Application		DO NOT SCALE DRAWING		WEIGHT	
				SIZE B	DWG. NO. 1001620.DWG
				SCALE 1:1	CAD FILE: MECH ENG ON TORNADO SHEET 1 OF 1

Finish: Gold Anodize per MIL-A-8625F Type IIB Class 2
NOTES:(CONT. FROM TITLE BLOCK)