

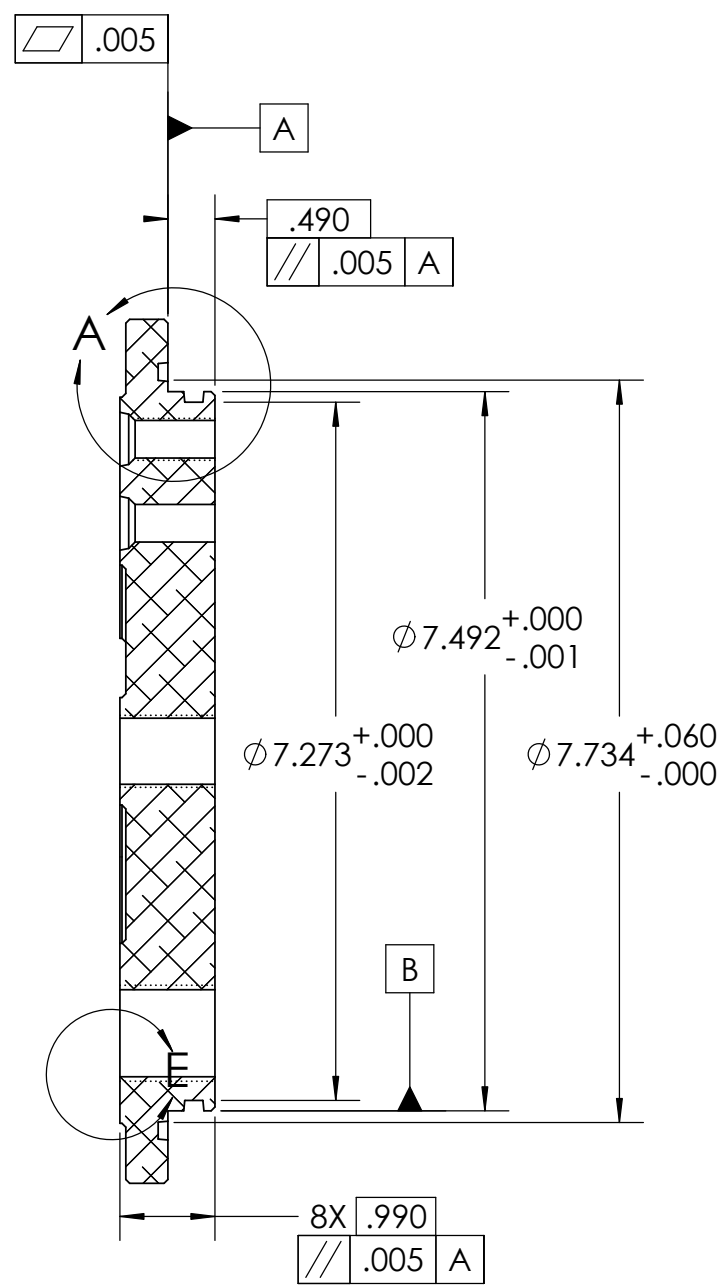
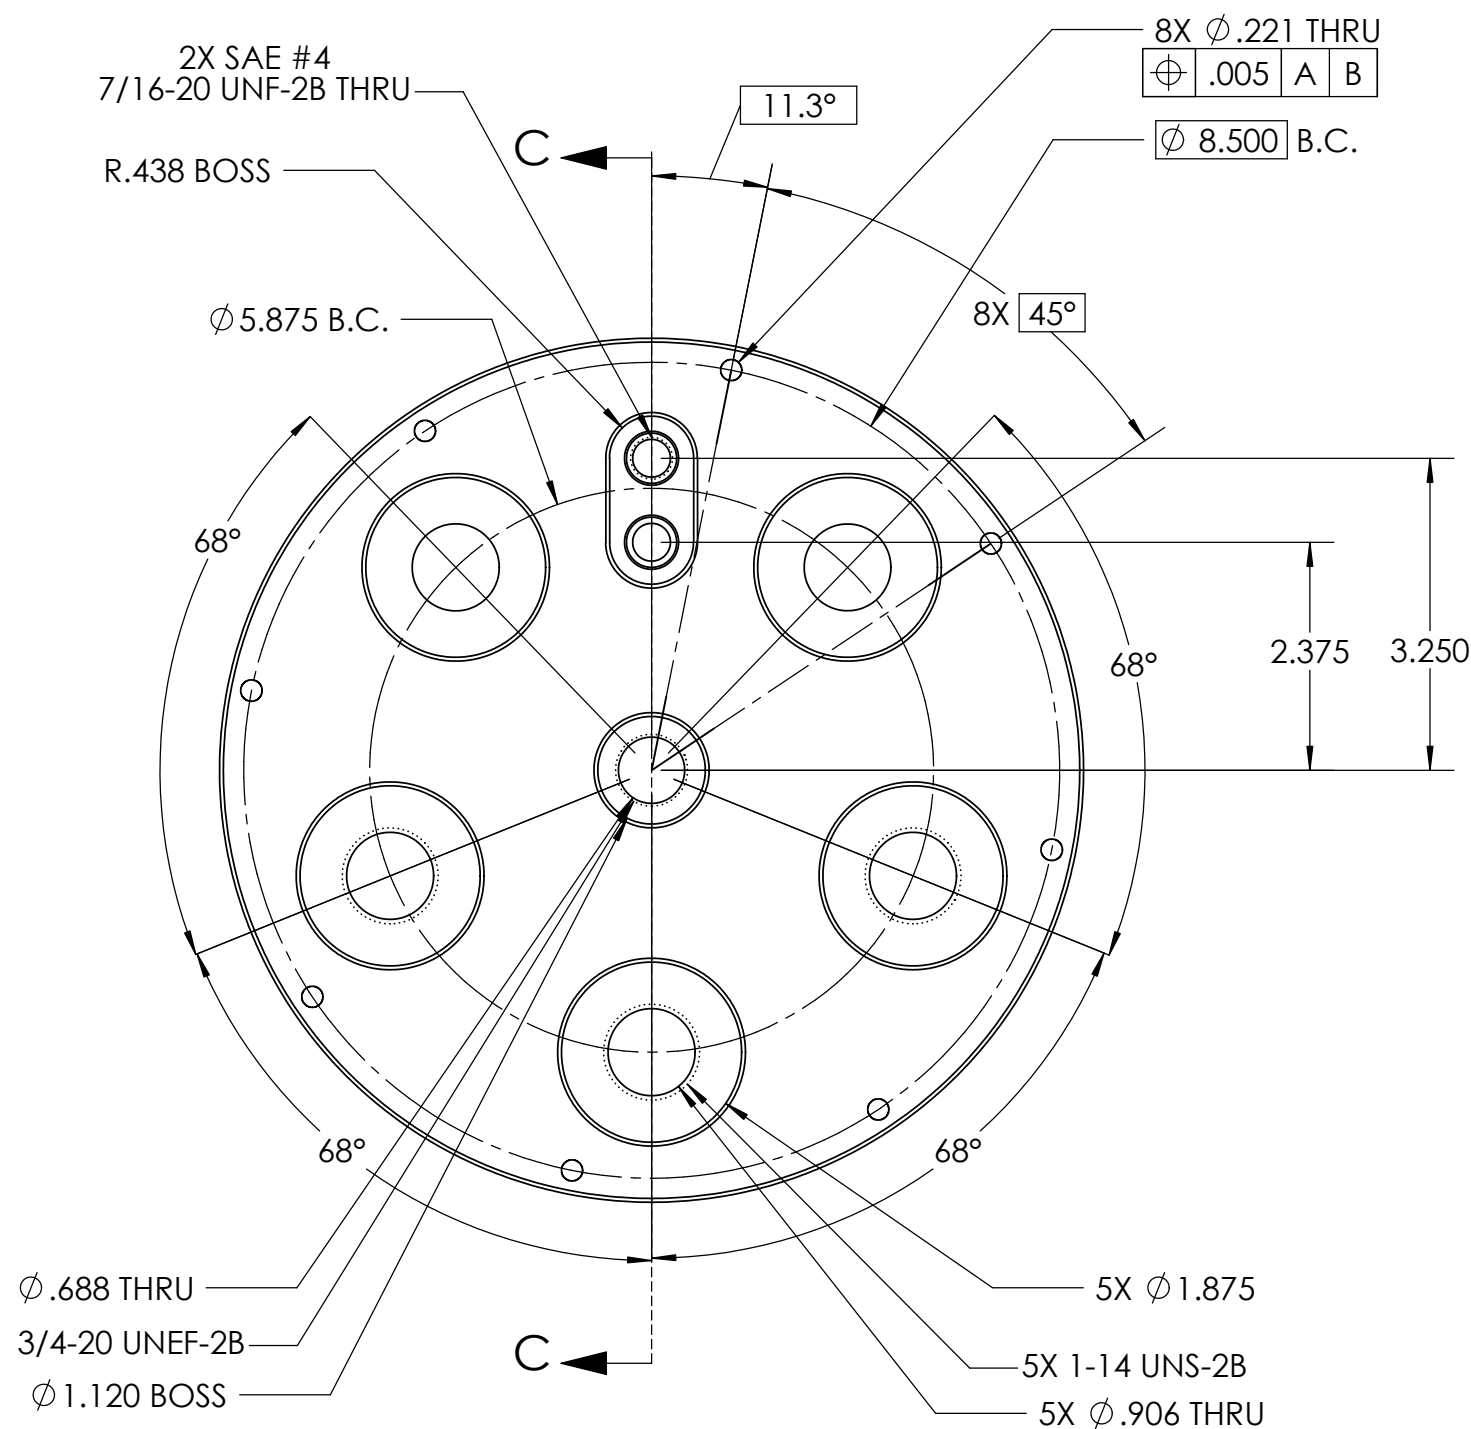
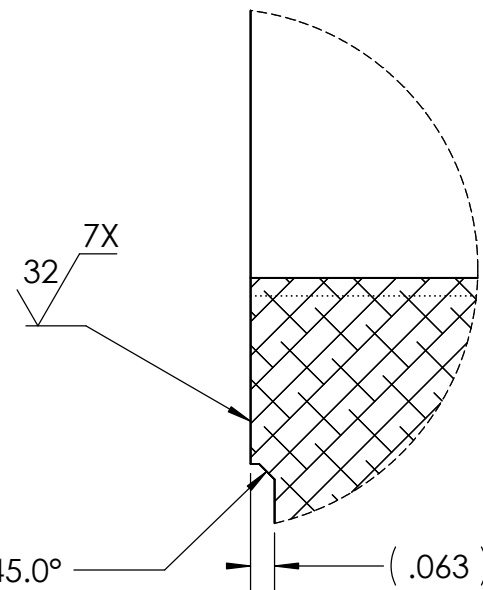



REVISIONS			
REV.	DESCRIPTION	DATE	APPROVED
	INITIAL RELEASE	7/30/02	J.E.

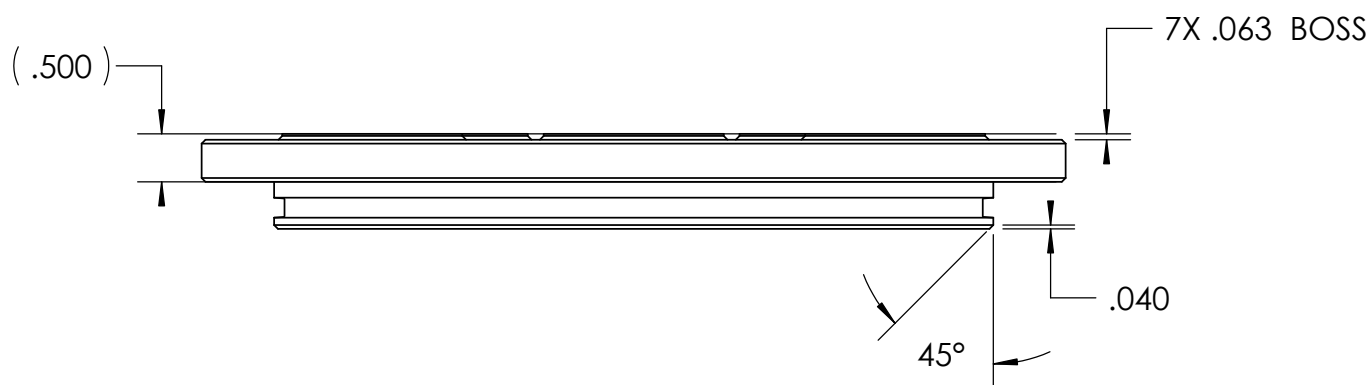


SECTION C-C
SCALE 1 : 2

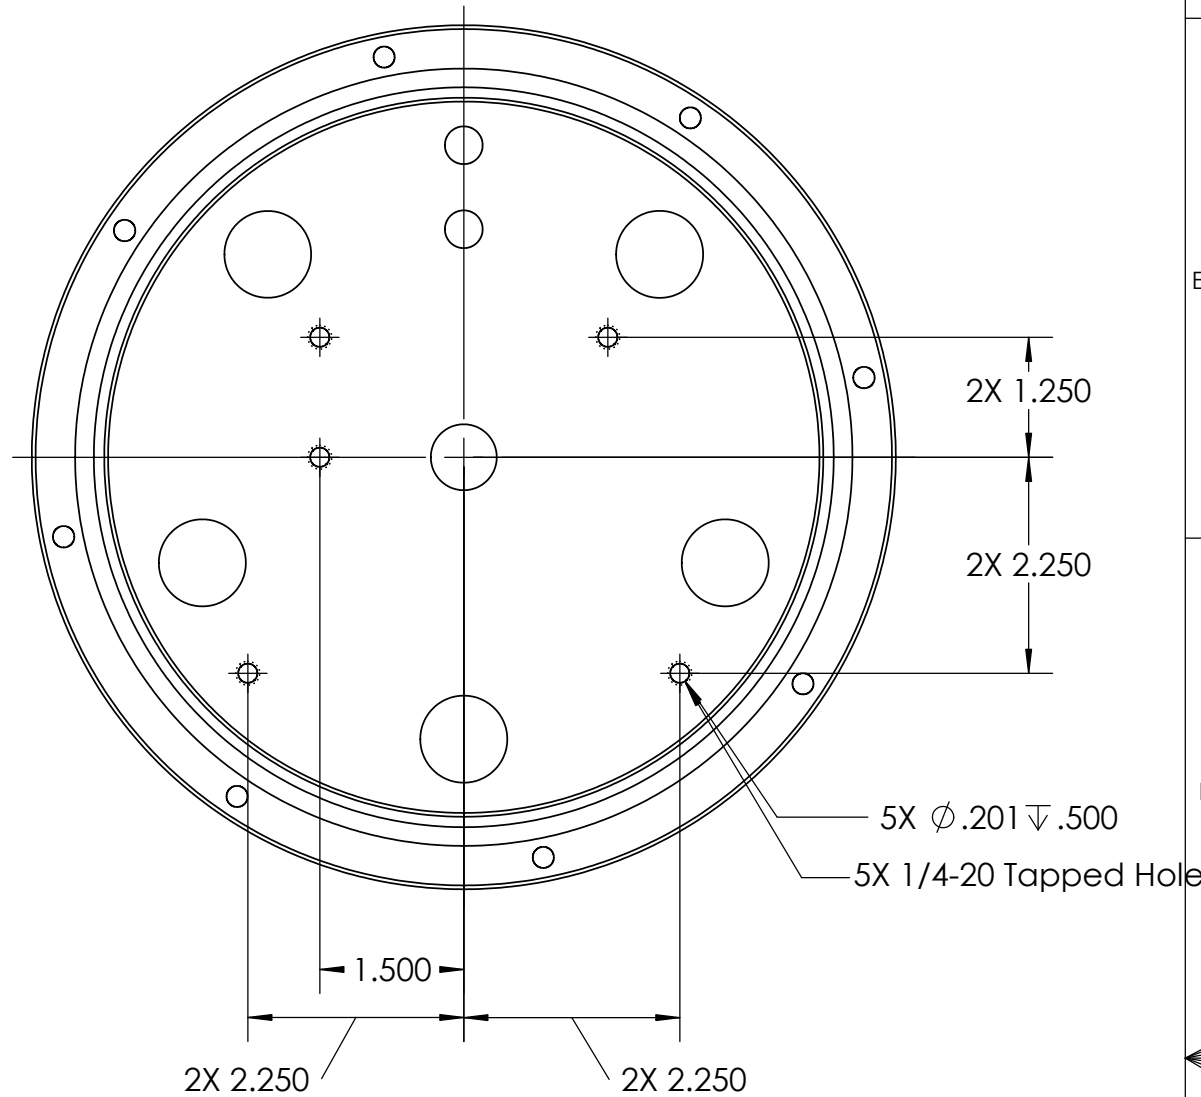

DETAIL E
SCALE 2 : 1

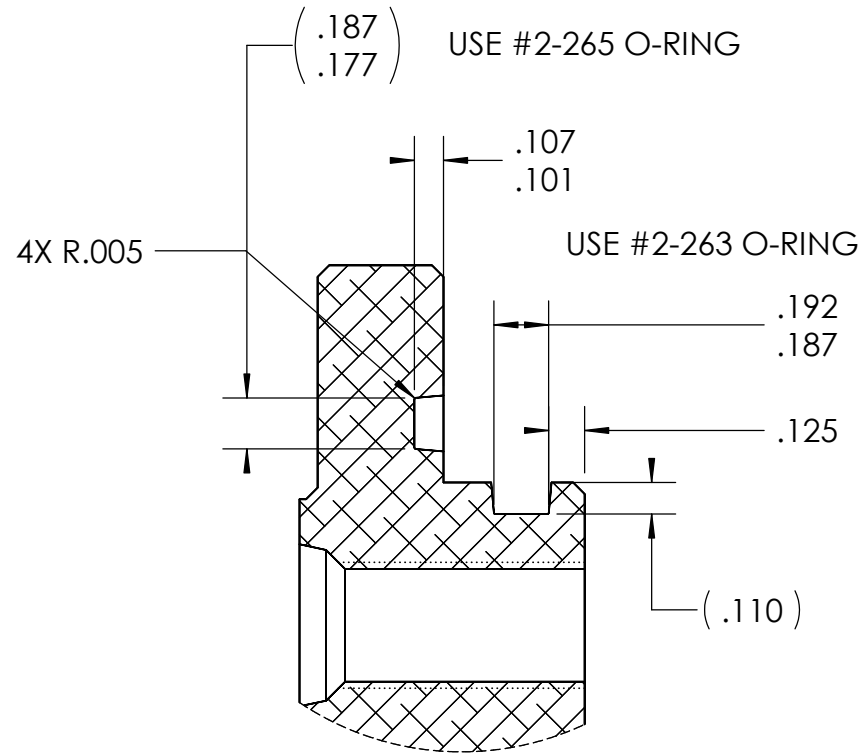

DETAIL A
SCALE 1.5 : 1

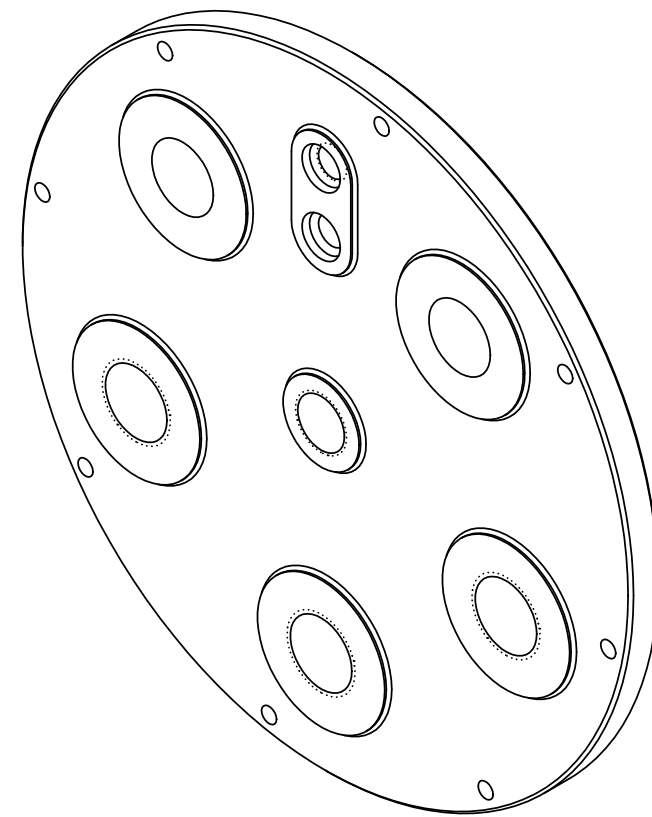

1	1	FLT. PLATE				6061-T6 ALUMINUM
ITEM NO.	QTY.	PART NO.	DESCRIPTION		VENDOR	MATERIAL SPECIFICATION
BILL OF MATERIALS						
Shop / Q.C.		UNLESS OTHERWISE SPECIFIED TOLERANCES ARE:		APPROVALS	DATE	
Inspector		1 PLACE DIA .0150	2 PLACE DIA .005	3 PLACE DIA .005	ANGLE 8*	
Shop Foreman		1. DIMENSIONS ARE IN INCHES. 2. DIMENSION LIMITS HELD AFTER PLATING. 3. REMOVE BURRS AND SHARP EDGES .015 MAX. 4. MACHINED FLUET RILET .015-.030				
Engineer		5. MACHINED DIAMETERS ON A COMMON CENTERLINE CONCENTRIC WITHIN .005 6. PERPENDICULARITY & PARALLELISM OF MACHINED SURFACES .002 PER INCH MAX .015 INCHES FOR SINGLE SURFACE.				
NEXT ASSY Description	NEXT ASSY Number	PROJECT NO.		600027	MOOS MOORING BUOY	
		PROJECT Name		MOOS MOORING	MoosPowerCap End Cap	
		SIZE C		DWG. No.	1001570.DWG	
APPLICATION		DO NOT SCALE DRAWING		WEIGHT		REV.
		SCALE		CAD FILE: MECH ENG ON TORNADO		SHEET 1 OF 1