



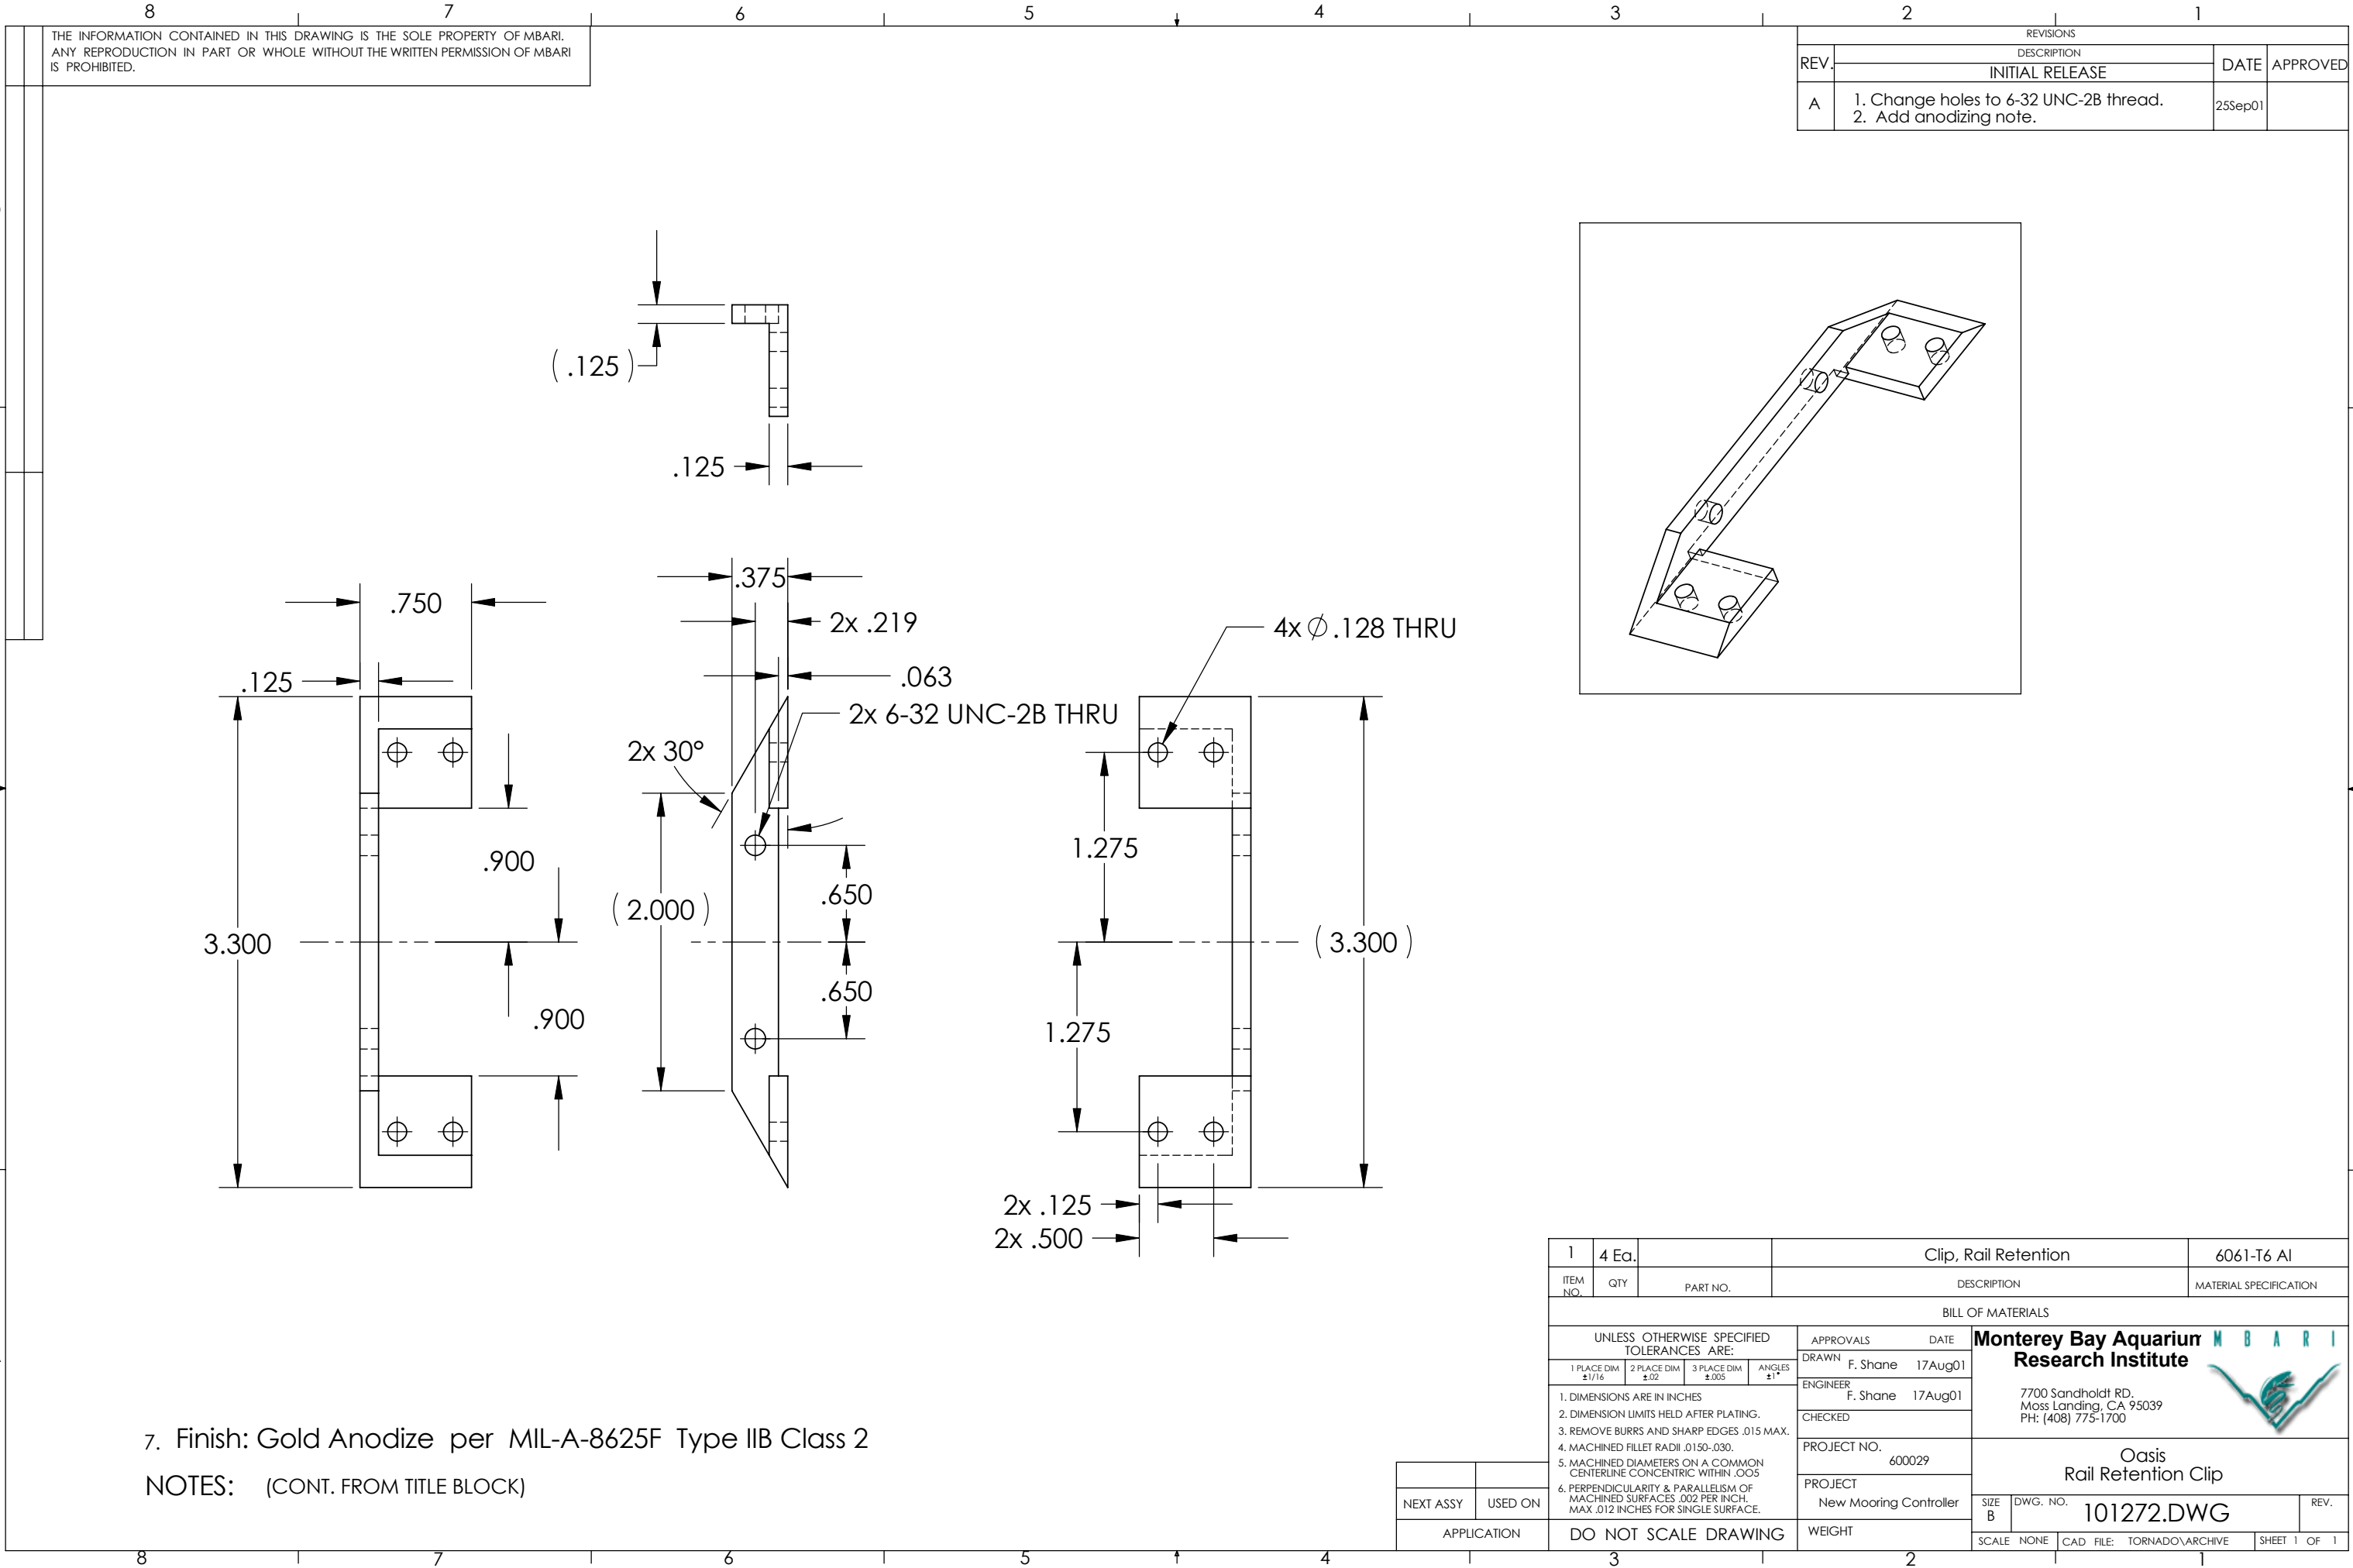

THE INFORMATION CONTAINED IN THIS DRAWING IS THE SOLE PROPERTY OF MBARI. ANY REPRODUCTION IN PART OR WHOLE WITHOUT THE WRITTEN PERMISSION OF MBARI IS PROHIBITED.

REVISIONS				
REV.	DESCRIPTION		DATE	APPROVED
	INITIAL RELEASE			
A	1. Change holes to 6-32 UNC-2B thread. 2. Add anodizing note.		25Sep01	

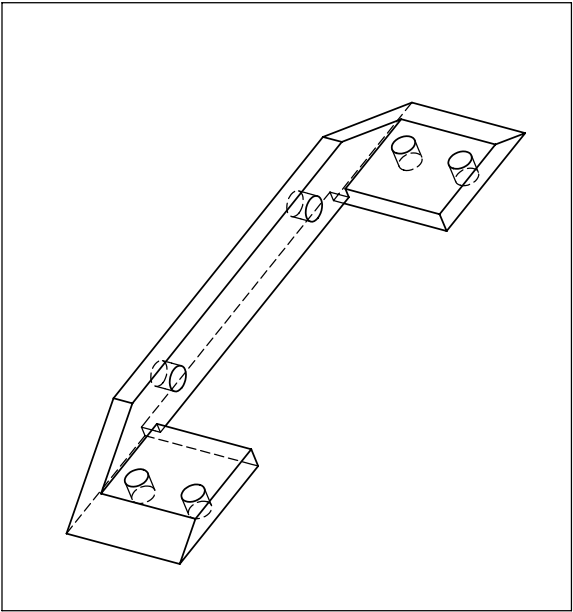

1	4 Ea.			Clip, Rail Retention	6061-T6 Al	
ITEM NO.	QTY	PART NO.		DESCRIPTION		MATERIAL SPECIFICATION
BILL OF MATERIALS						
UNLESS OTHERWISE SPECIFIED TOLERANCES ARE:			APPROVALS		DATE	Monterey Bay Aquarium Research Institute 7700 Sandholdt RD. Moss Landing, CA 95039 PH: (408) 775-1700 Oasis Rail Retention Clip
1 PLACE DIM ±1/16	2 PLACE DIM ±.02	3 PLACE DIM ±.005	ANGLES ±1°	DRAWN	F. Shane 17Aug01	
1. DIMENSIONS ARE IN INCHES 2. DIMENSION LIMITS HELD AFTER PLATING. 3. REMOVE BURRS AND SHARP EDGES .015 MAX. 4. MACHINED FILLET RADII .0150-.030. 5. MACHINED DIAMETERS ON A COMMON CENTERLINE CONCENTRIC WITHIN .005 6. PERPENDICULARITY & PARALLELISM OF MACHINED SURFACES .002 PER INCH. MAX .012 INCHES FOR SINGLE SURFACE.				ENGINEER	F. Shane 17Aug01	
				CHECKED		
PROJECT NO.			600029		Oasis Rail Retention Clip	
PROJECT			New Mooring Controller			
DO NOT SCALE DRAWING			WEIGHT			
NEXT ASSY			USED ON		SIZE B	REV.
APPLICATION			DO NOT SCALE DRAWING		DWG. NO.	101272.DWG
					SCALE NONE	REV.
					CAD FILE: TORNADO\ARCHIVE	SHEET 1 OF 1