


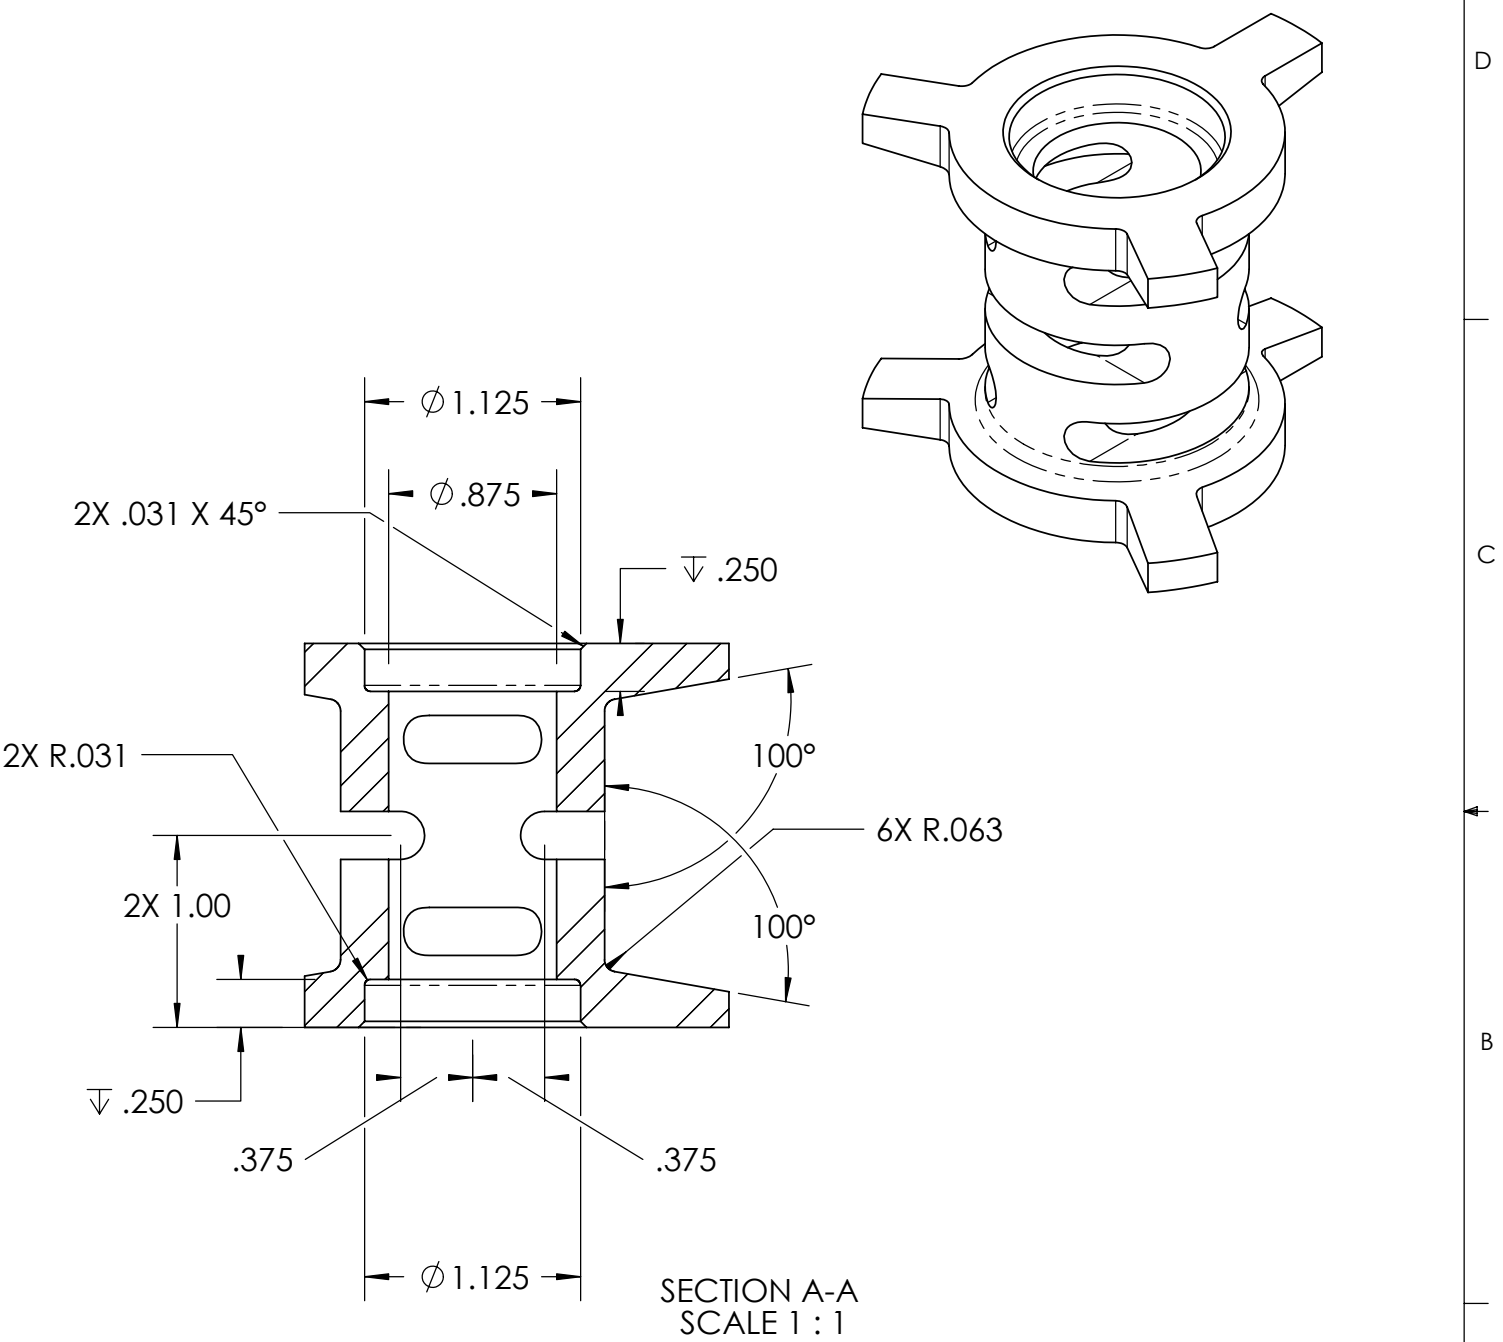

1	2	RESISTOR SUPPORT				POLYSULFONE						
ITEM NO.	QTY.	PART NO.		DESCRIPTION				VENDOR		MATERIAL SPECIFICATION		
BILL OF MATERIALS												
Shop / Q.C.		UNLESS OTHERWISE SPECIFIED TOLERANCES ARE:				APPROVALS		DATE		Monterey Bay Aquarium Research Institute MBARI 7700 Sandholdt RD. Moss Landing, CA 95039 PH: (831) 775-1700 		
Inspector		1 PLACE DIM ±1/16	2 PLACE DIM ±.02	3 PLACE DIM ±.005	ANGLES ±1°	DRAWN J. ERICKSON 2/10/04						
Shop Foreman		1. DIMENSIONS ARE IN INCHES 2. DIMENSION LIMITS HELD AFTER PLATING. 3. REMOVE BURRS AND SHARP EDGES .015 MAX. 4. MACHINED FILLET RADII .0150-.030. 5. MACHINED DIAMETERS ON A COMMON CENTERLINE CONCENTRIC WITHIN .005 6. PERPENDICULARITY & PARALLELISM OF MACHINED SURFACES .002 PER INCH. MAX .012 INCHES FOR SINGLE SURFACE.				ENGINEER J. ERICKSON 2/10/04						
Engineer						CHECKED F.S. 2/18/04						
NEXT ASSY Description	NEXT ASSY Number					PROJECT NO.		600027		MOOS MOORING BUOY ResistorSupport		
						PROJECT		MOOS				
Application		DO NOT SCALE DRAWING				WEIGHT		ZZ		SIZE B	DWG. NO. 1002308.DWG	REV.
										SCALE 2:1	CAD FILE: MECH ENG ON TORNADO	SHEET 1 OF 1