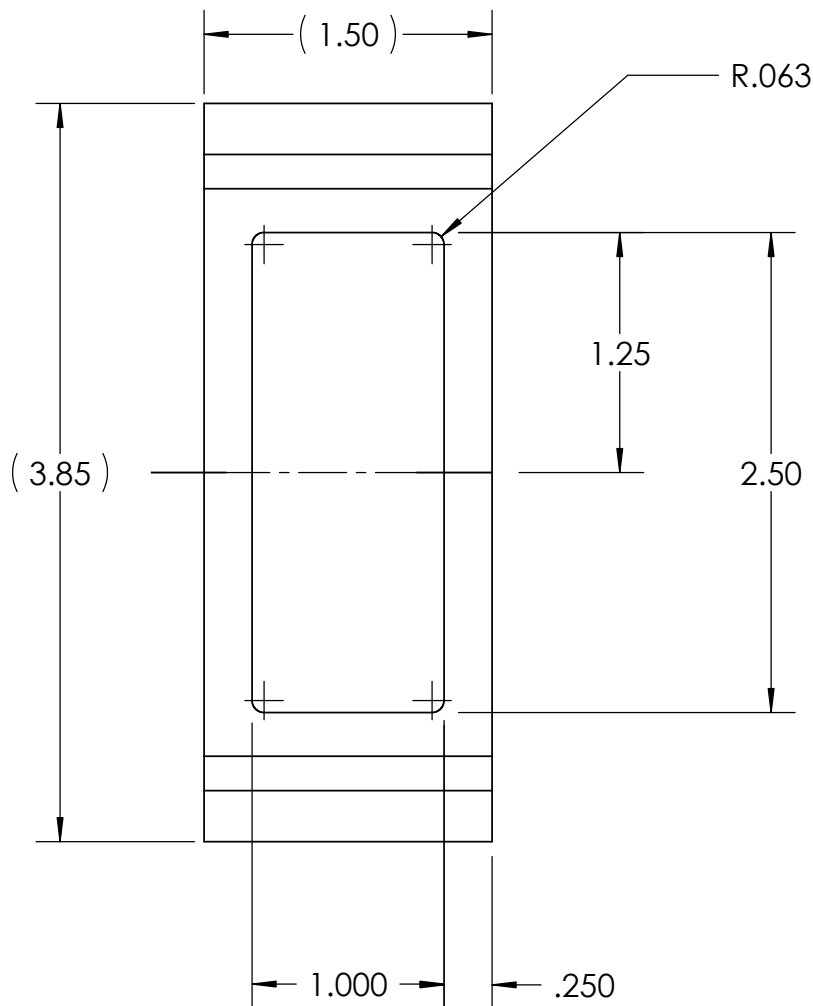


NOTES: (CONT. FROM TITLE BLOCK)

ITEM NO.	QTY.	DESCRIPTION	PART NUMBER	VENDOR	MATERIAL
1	1	Stand-Off Plate	1002227.DWG		6061-T6

ITEM NO.	QTY.	PART NO.	DESCRIPTION	VENDOR	MATERIAL SPECIFICATION
----------	------	----------	-------------	--------	------------------------

BILL OF MATERIALS					
Shop / Q.C.		UNLESS OTHERWISE SPECIFIED TOLERANCES ARE:		APPROVALS DATE	
Inspector		1 PLACE DIM ±.1/16	2 PLACE DIM ±.02	3 PLACE DIM ±.005	ANGLES ±1°
Shop Foreman		1. DIMENSIONS ARE IN INCHES 2. DIMENSION LIMITS HELD AFTER PLATING. 3. REMOVE BURRS AND SHARP EDGES .015 MAX. 4. MACHINED FILLET RADII .0150-.030. 5. MACHINED DIAMETERS ON A COMMON CENTERLINE CONCENTRIC WITHIN .005 6. PERPENDICULARITY & PARALLELISM OF MACHINED SURFACES .002 PER INCH. MAX .012 INCHES FOR SINGLE SURFACE.			J. ERICKSON 12/5/03 ENGINEER J. ERICKSON 12/5/03 CHECKED L.B. 12/15/03 PROJECT NO. 600027 PROJECT MOOS
Engineer					
NEXT ASSY Description	NEXT ASSY Number				
Application		DO NOT SCALE DRAWING		WEIGHT ZZ	

Monterey Bay Aquarium Research Institute MBARI 7700 Sandholdt RD. Moss Landing, CA 95039 PH: (831) 775-1700				
MOOS MOORING BUOY PWR_CAN - Stand-Off_Plate				
SIZE B	DWG. NO.	1002227.DWG		REV.
SCALE 1:1	CAD FILE: MECH ENG ON TORNADO	SHEET 1 OF 1		