


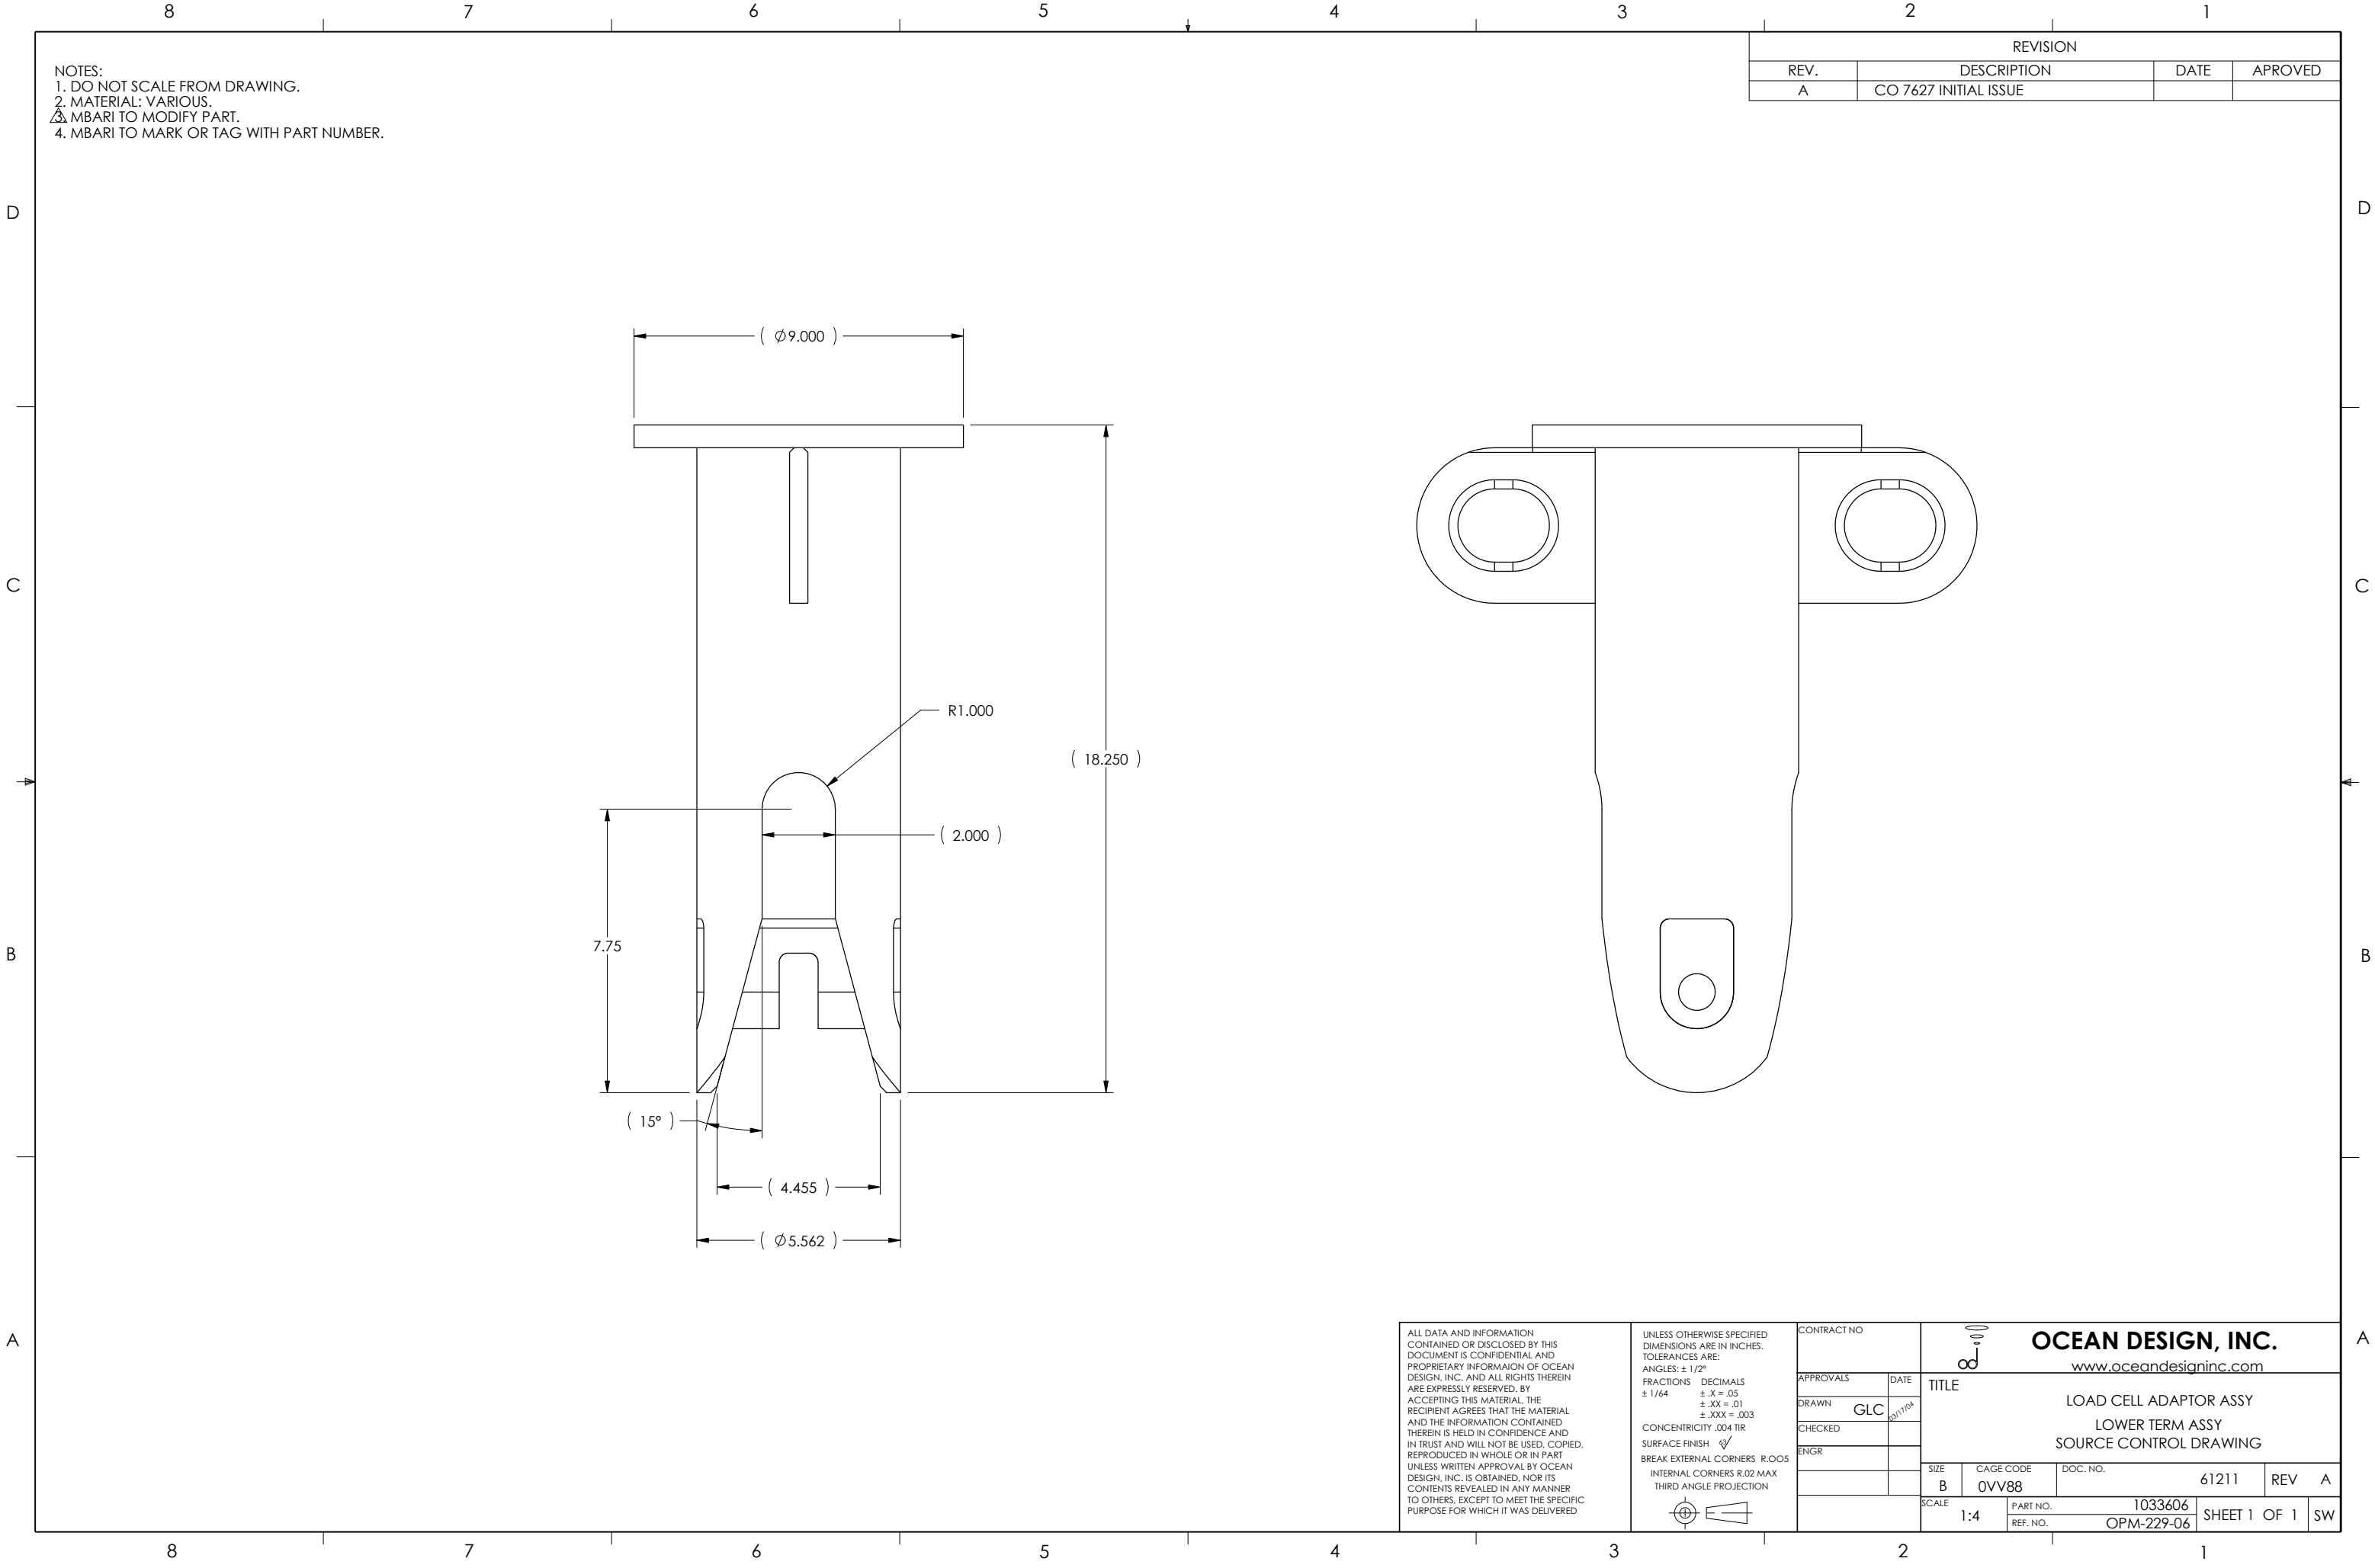

NOTES:
1. DO NOT SCALE FROM DRAWING.
2. MATERIAL: VARIOUS.
3. MBARI TO MODIFY PART.
4. MBARI TO MARK OR TAG WITH PART NUMBER.

REVISION			
REV.	DESCRIPTION	DATE	APROVED
A	CO 7627 INITIAL ISSUE		

ALL DATA AND INFORMATION CONTAINED OR DISCLOSED BY THIS DOCUMENT IS CONFIDENTIAL AND PROPRIETARY INFORMATION OF OCEAN DESIGN, INC. AND ALL RIGHTS THEREIN ARE EXPRESSLY RESERVED. BY ACCEPTING THIS MATERIAL, THE RECIPIENT AGREES THAT THE MATERIAL AND THE INFORMATION CONTAINED THEREIN IS HELD IN CONFIDENCE AND IN TRUST AND WILL NOT BE USED, COPIED, REPRODUCED IN WHOLE OR IN PART UNLESS WRITTEN APPROVAL BY OCEAN DESIGN, INC. IS OBTAINED, NOR ITS CONTENTS REVEALED IN ANY MANNER TO OTHERS, EXCEPT TO MEET THE SPECIFIC PURPOSE FOR WHICH IT WAS DELIVERED	UNLESS OTHERWISE SPECIFIED DIMENSIONS ARE IN INCHES. TOLERANCES ARE: ANGLES: ± 1/2° FRACTIONS DECIMALS ± 1/64 ± .X = .05 ± .XX = .01 ± .XXX = .003 CONCENTRICITY .004 TIR SURFACE FINISH ✓ BREAK EXTERNAL CORNERS R.005 INTERNAL CORNERS R.02 MAX THIRD ANGLE PROJECTION	CONTRACT NO		 OCEAN DESIGN, INC. www.oceandesigninc.com					
		APPROVALS	DATE	TITLE LOAD CELL ADAPTOR ASSY LOWER TERM ASSY SOURCE CONTROL DRAWING					
		DRAWN	GLC						
		CHECKED							
		ENGR		SIZE	CAGE CODE	DOC. NO.	61211	REV	A
				B	OVV88				
				SCALE	PART NO.	1033606			
		1:4	REF. NO.	OPM-229-06	SHEET 1 OF 1	SW			