


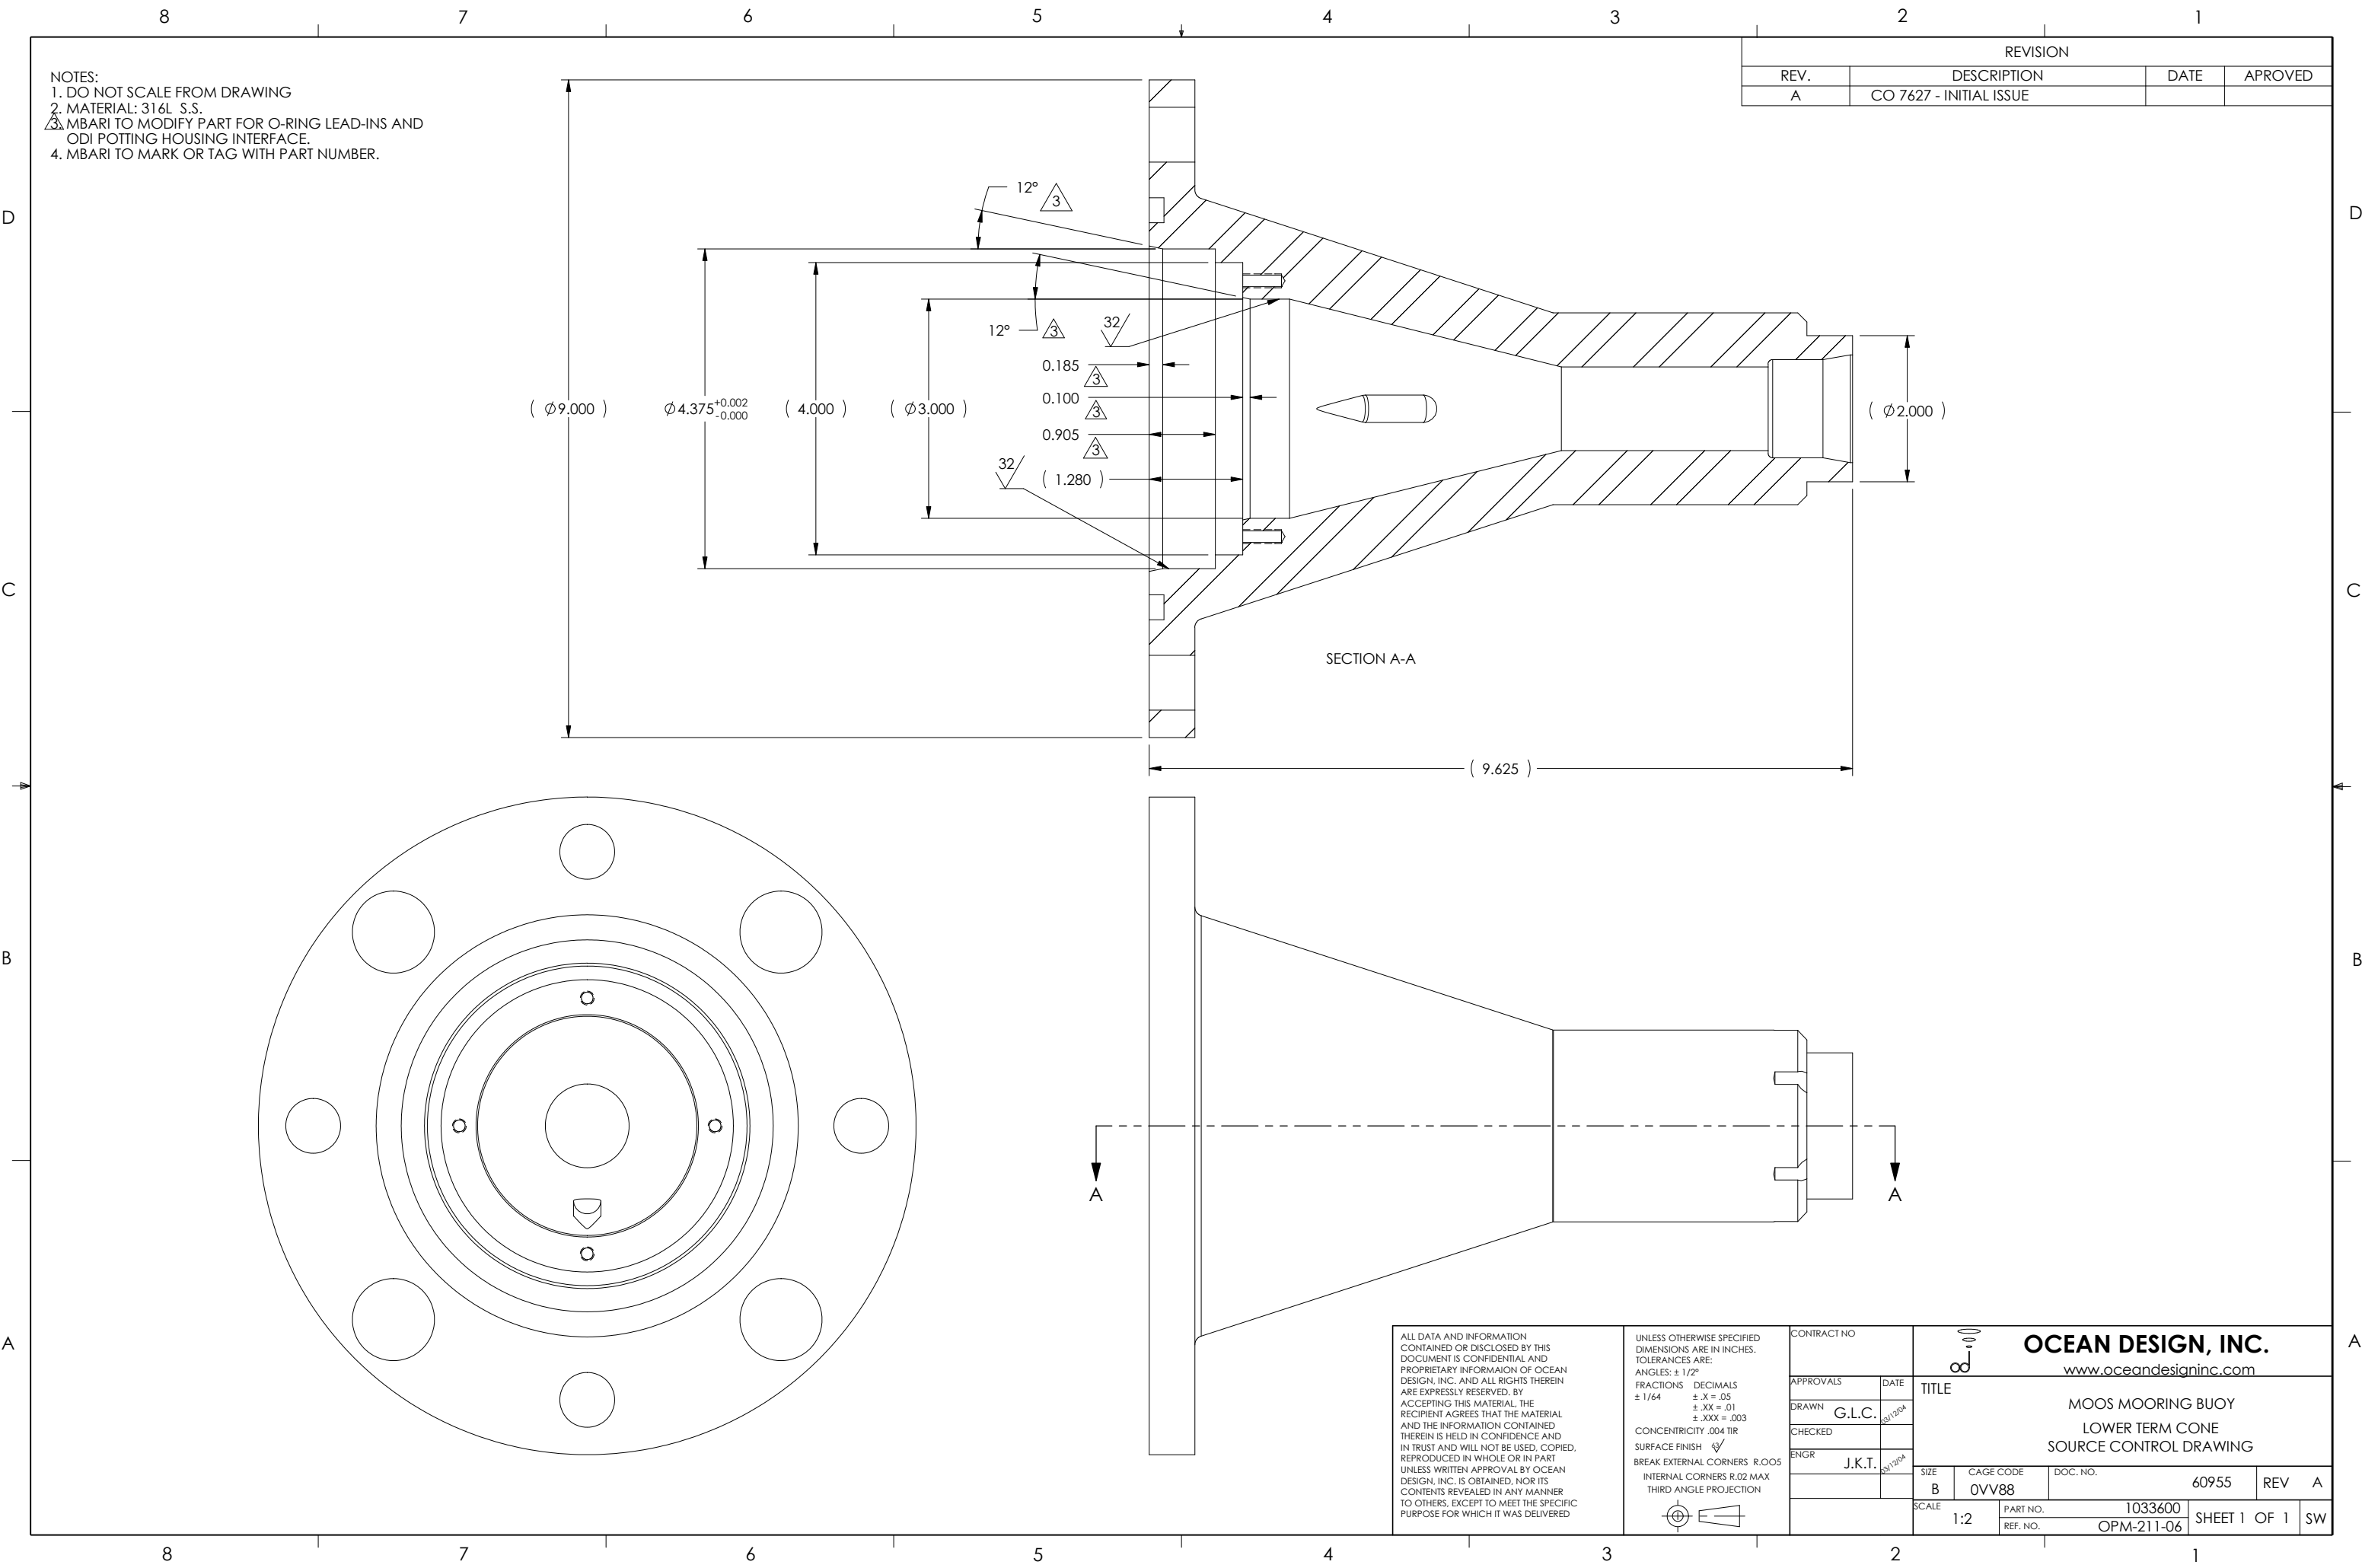


NOTES:
1. DO NOT SCALE FROM DRAWING
2. MATERIAL: 316L S.S.
3. MBARI TO MODIFY PART FOR O-RING LEAD-INS AND
ODI POTTING HOUSING INTERFACE.
4. MBARI TO MARK OR TAG WITH PART NUMBER.

REVISION			
REV.	DESCRIPTION	DATE	APPROVED
A	CO 7627 - INITIAL ISSUE		

SECTION A-A

ALL DATA AND INFORMATION
CONTAINED OR DISCLOSED BY THIS
DOCUMENT IS CONFIDENTIAL AND
PROPRIETARY INFORMATION OF OCEAN
DESIGN, INC. AND ALL RIGHTS THEREIN
ARE EXPRESSLY RESERVED. BY
ACCEPTING THIS MATERIAL, THE
RECIPIENT AGREES THAT THE MATERIAL
AND THE INFORMATION CONTAINED
THEREIN IS HELD IN CONFIDENCE AND
IN TRUST AND WILL NOT BE USED, COPIED,
REPRODUCED IN WHOLE OR IN PART
UNLESS WRITTEN APPROVAL BY OCEAN
DESIGN, INC. IS OBTAINED, NOR ITS
CONTENTS REVEALED IN ANY MANNER
TO OTHERS, EXCEPT TO MEET THE SPECIFIC
PURPOSE FOR WHICH IT WAS DELIVERED

UNLESS OTHERWISE SPECIFIED
DIMENSIONS ARE IN INCHES.
TOLERANCES ARE:
ANGLES: $\pm 1/2^\circ$
FRACTIONS DECIMALS
 $\pm 1/64 \pm .X = .05$
 $\pm .XX = .01$
 $\pm .XXX = .003$
CONCENTRICITY .004 TIR
SURFACE FINISH $\sqrt{32}$
BREAK EXTERNAL CORNERS R.005
INTERNAL CORNERS R.02 MAX
THIRD ANGLE PROJECTION

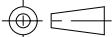

CONTRACT NO.	
APPROVALS	DATE
DRAWN G.L.C.	3/1/2004
CHECKED	
ENGR J.K.T.	3/1/2004

 OCEAN DESIGN, INC. www.oceandesigninc.com				
TITLE				
MOOS MOORING BUOY LOWER TERM CONE SOURCE CONTROL DRAWING				
SIZE B	CAGE CODE 0VV88	DOC. NO. 60955	REV A	
SCALE 1:2	PART NO. REF. NO.	1033600 OPM-211-06	SHEET 1 OF 1	SW