


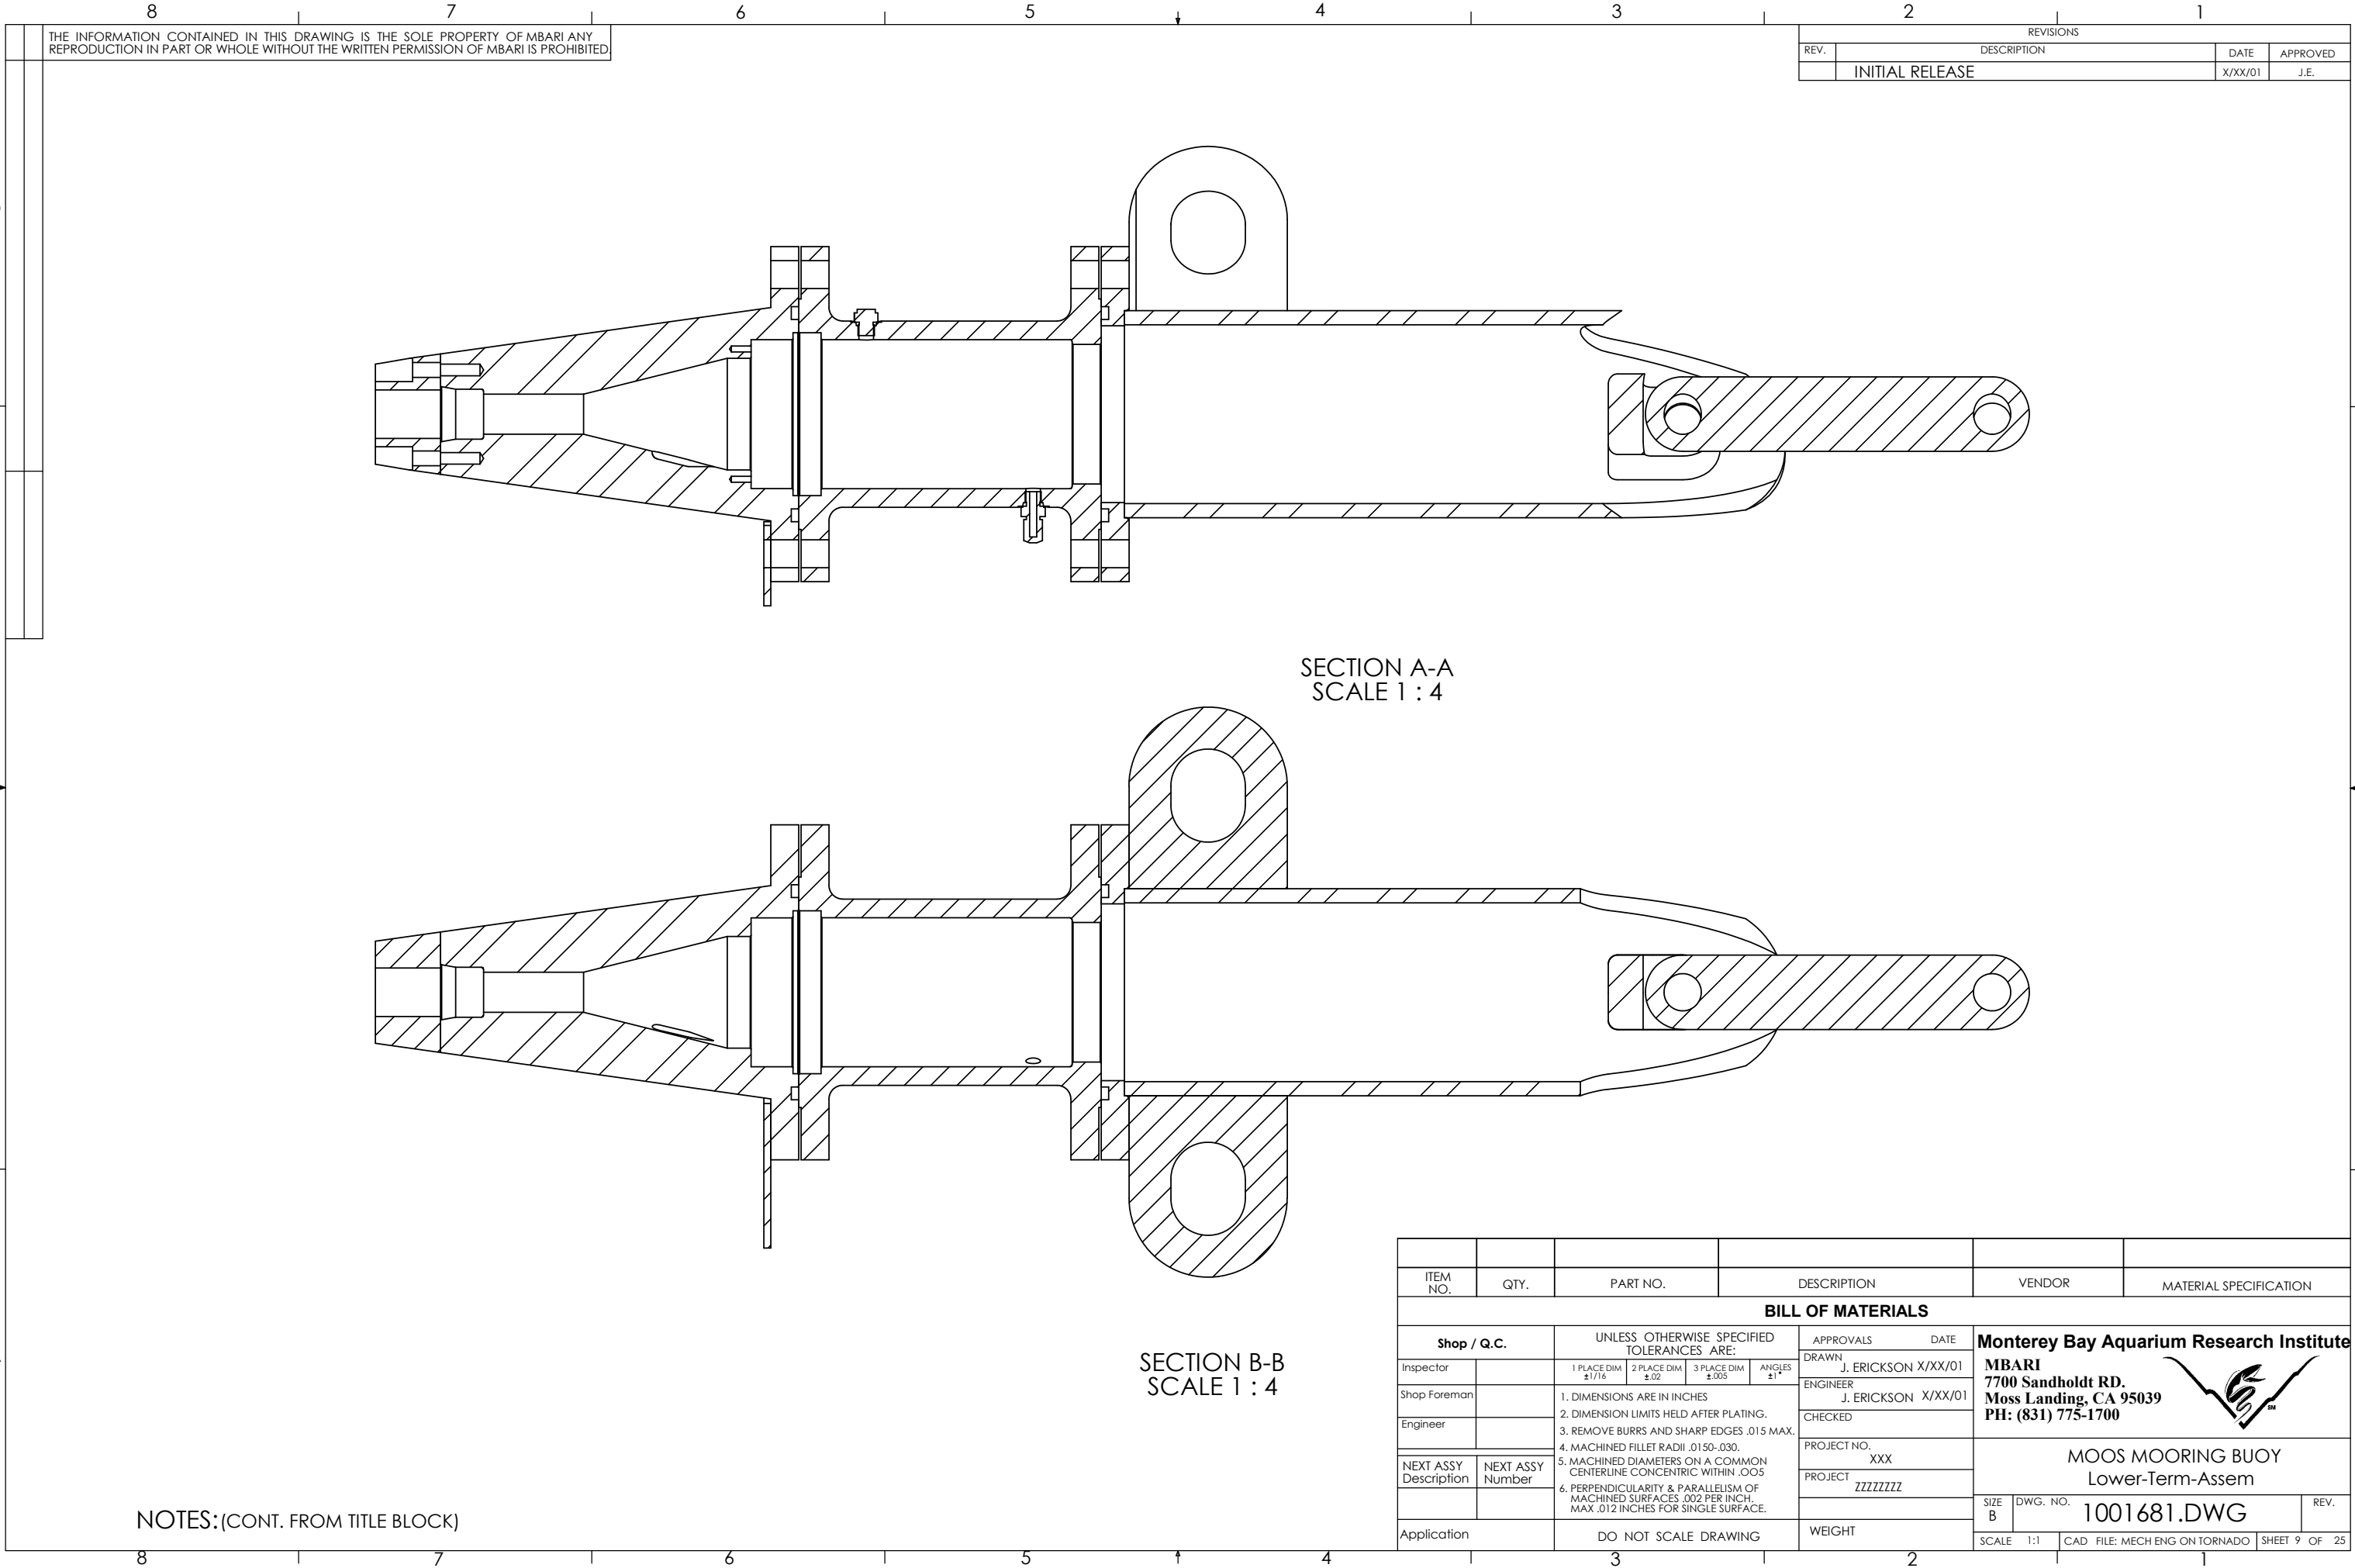

THE INFORMATION CONTAINED IN THIS DRAWING IS THE SOLE PROPERTY OF MBARI ANY REPRODUCTION IN PART OR WHOLE WITHOUT THE WRITTEN PERMISSION OF MBARI IS PROHIBITED

REVISIONS			
REV.	DESCRIPTION	DATE	APPROVED
	INITIAL RELEASE	X/XX/01	J.E.

SECTION A-A
SCALE 1 : 4

SECTION B-B
SCALE 1 : 4

NOTES:(CONT. FROM TITLE BLOCK)

ITEM NO.	QTY.	PART NO.	DESCRIPTION	VENDOR	MATERIAL SPECIFICATION
BILL OF MATERIALS					
Shop / Q.C.		UNLESS OTHERWISE SPECIFIED TOLERANCES ARE:		APPROVALS DATE	
Inspector		1 PLACE DIM ±1/16	2 PLACE DIM ±.02	3 PLACE DIM ±.005	ANGLES ±1°
Shop Foreman		1. DIMENSIONS ARE IN INCHES			
Engineer		2. DIMENSION LIMITS HELD AFTER PLATING.			
		3. REMOVE BURRS AND SHARP EDGES .015 MAX.			
		4. MACHINED FILLET RADII .0150-.030.			
NEXT ASSY Description	NEXT ASSY Number	5. MACHINED DIAMETERS ON A COMMON CENTERLINE CONCENTRIC WITHIN .005			
		6. PERPENDICULARITY & PARALLELISM OF MACHINED SURFACES .002 PER INCH. MAX .012 INCHES FOR SINGLE SURFACE.			
Application		DO NOT SCALE DRAWING		WEIGHT	
				Monterey Bay Aquarium Research Institute	
				DRAWN J. ERICKSON X/XX/01	
				ENGINEER J. ERICKSON X/XX/01	
				CHECKED	
				PROJECT NO. XXX	
				PROJECT ZZZZZZZZ	
				MBARI 7700 Sandholdt RD. Moss Landing, CA 95039 PH: (831) 775-1700	
					
				MOOS MOORING BUOY Lower-Term-Assem	
				SIZE B	DWG. NO. 1001681.DWG
				SCALE 1:1	REV. SHEET 9 OF 25

Monterey Bay Aquarium Research Institute
MBARI
7700 Sandholdt RD.
Moss Landing, CA 95039
PH: (831) 775-1700



MOOS MOORING BUOY
Lower-Term-Assem

