



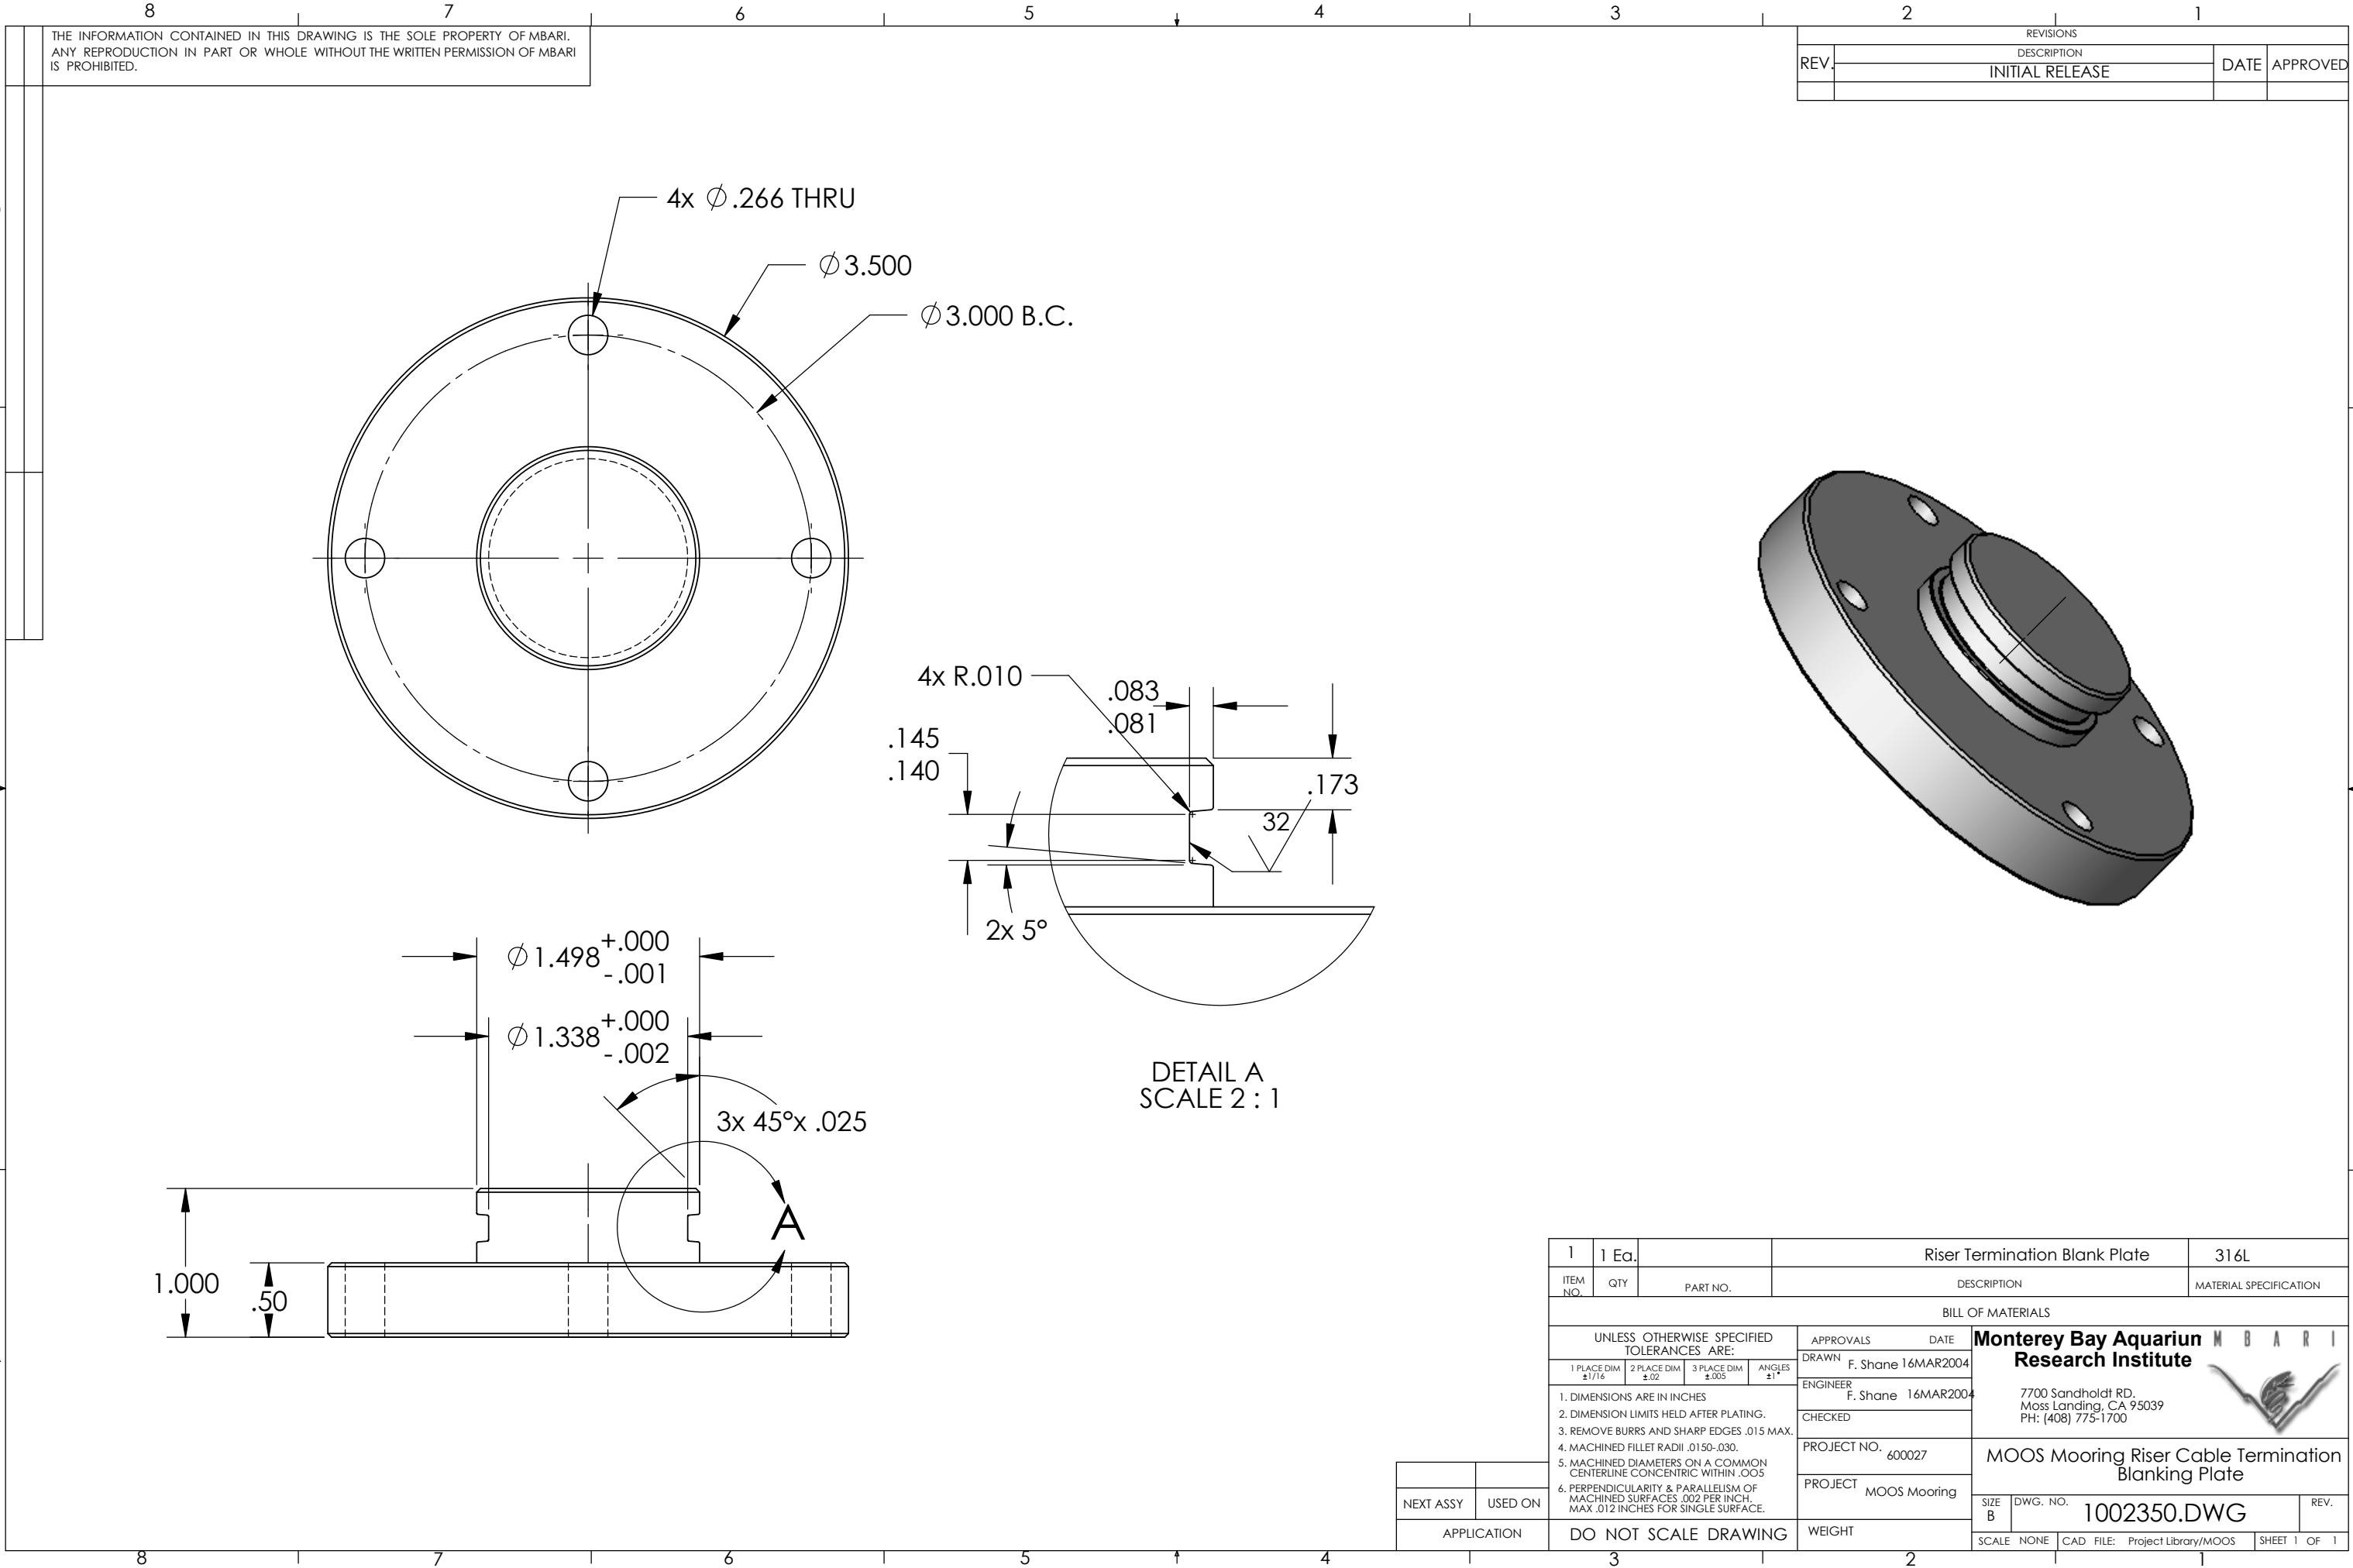

THE INFORMATION CONTAINED IN THIS DRAWING IS THE SOLE PROPERTY OF MBARI.
ANY REPRODUCTION IN PART OR WHOLE WITHOUT THE WRITTEN PERMISSION OF MBARI
IS PROHIBITED.

REVISIONS			
REV.	DESCRIPTION	DATE	APPROVED
	INITIAL RELEASE		

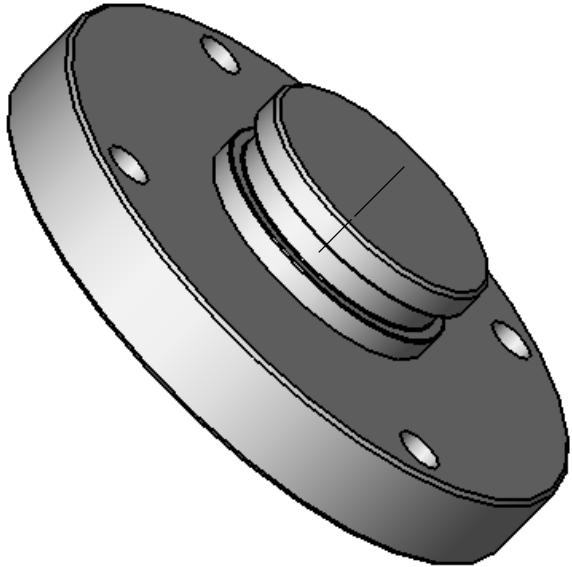

DETAIL A
SCALE 2 : 1

1	1 Ea.		Riser Termination Blank Plate	316L
ITEM NO.	QTY	PART NO.	DESCRIPTION	MATERIAL SPECIFICATION
BILL OF MATERIALS				
UNLESS OTHERWISE SPECIFIED TOLERANCES ARE:			APPROVALS	DATE
1 PLACE DIM ±1/16	2 PLACE DIM ±.02	3 PLACE DIM ±.005	DRAWN	F. Shane 16MAR2004
1. DIMENSIONS ARE IN INCHES			ENGINEER	F. Shane 16MAR2004
2. DIMENSION LIMITS HELD AFTER PLATING.			CHECKED	
3. REMOVE BURRS AND SHARP EDGES .015 MAX.			PROJECT NO.	600027
4. MACHINED FILLET RADII .0150-.030.			PROJECT	MOOS Mooring
5. MACHINED DIAMETERS ON A COMMON CENTERLINE CONCENTRIC WITHIN .005			WEIGHT	
6. PERPENDICULARITY & PARALLELISM OF MACHINED SURFACES .002 PER INCH. MAX .012 INCHES FOR SINGLE SURFACE.			SCALE	NONE
			CAD FILE:	Project Library/MOOS
			SHEET	1 OF 1

Monterey Bay Aquarium Research Institute

7700 Sandholdt RD.
Moss Landing, CA 95039
PH: (408) 775-1700



MOOS Mooring Riser Cable Termination Blanking Plate

SIZE B DWG. NO. 1002350.DWG REV.

NEXT ASSY	USED ON
APPLICATION	DO NOT SCALE DRAWING