



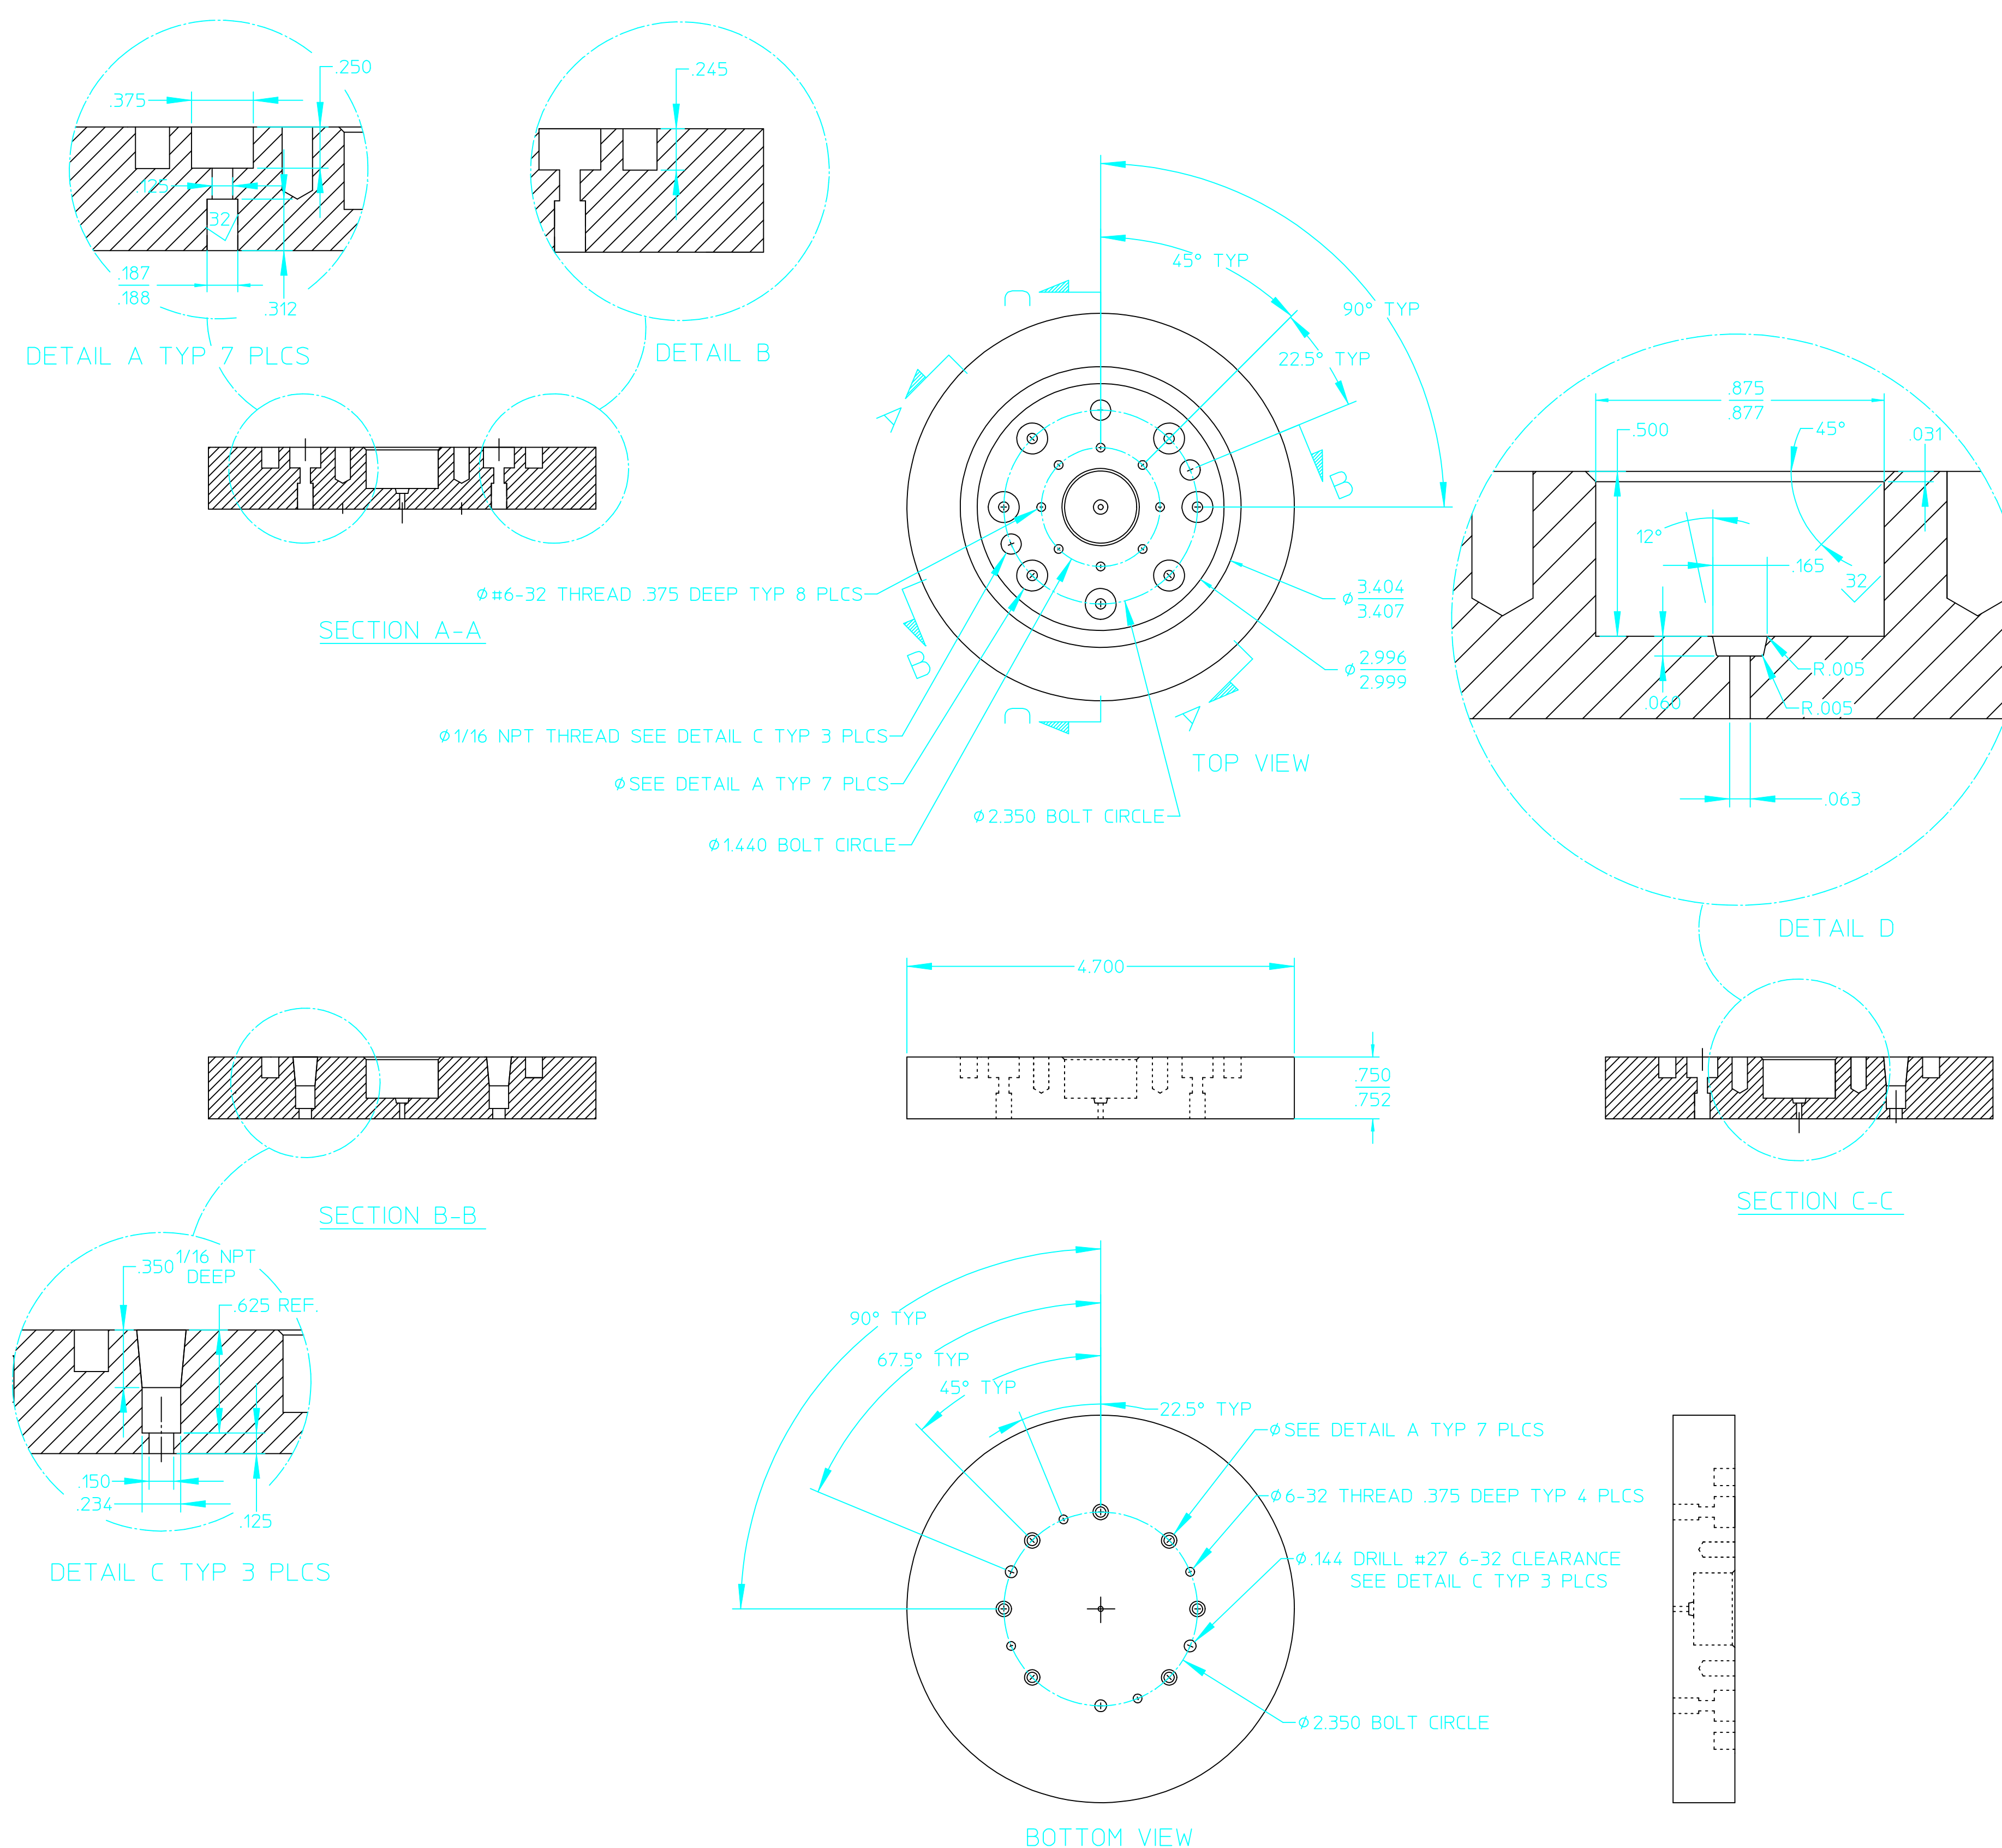

UPPER FIBER BULKHEAD
MATERIAL: 6061 T6 AL

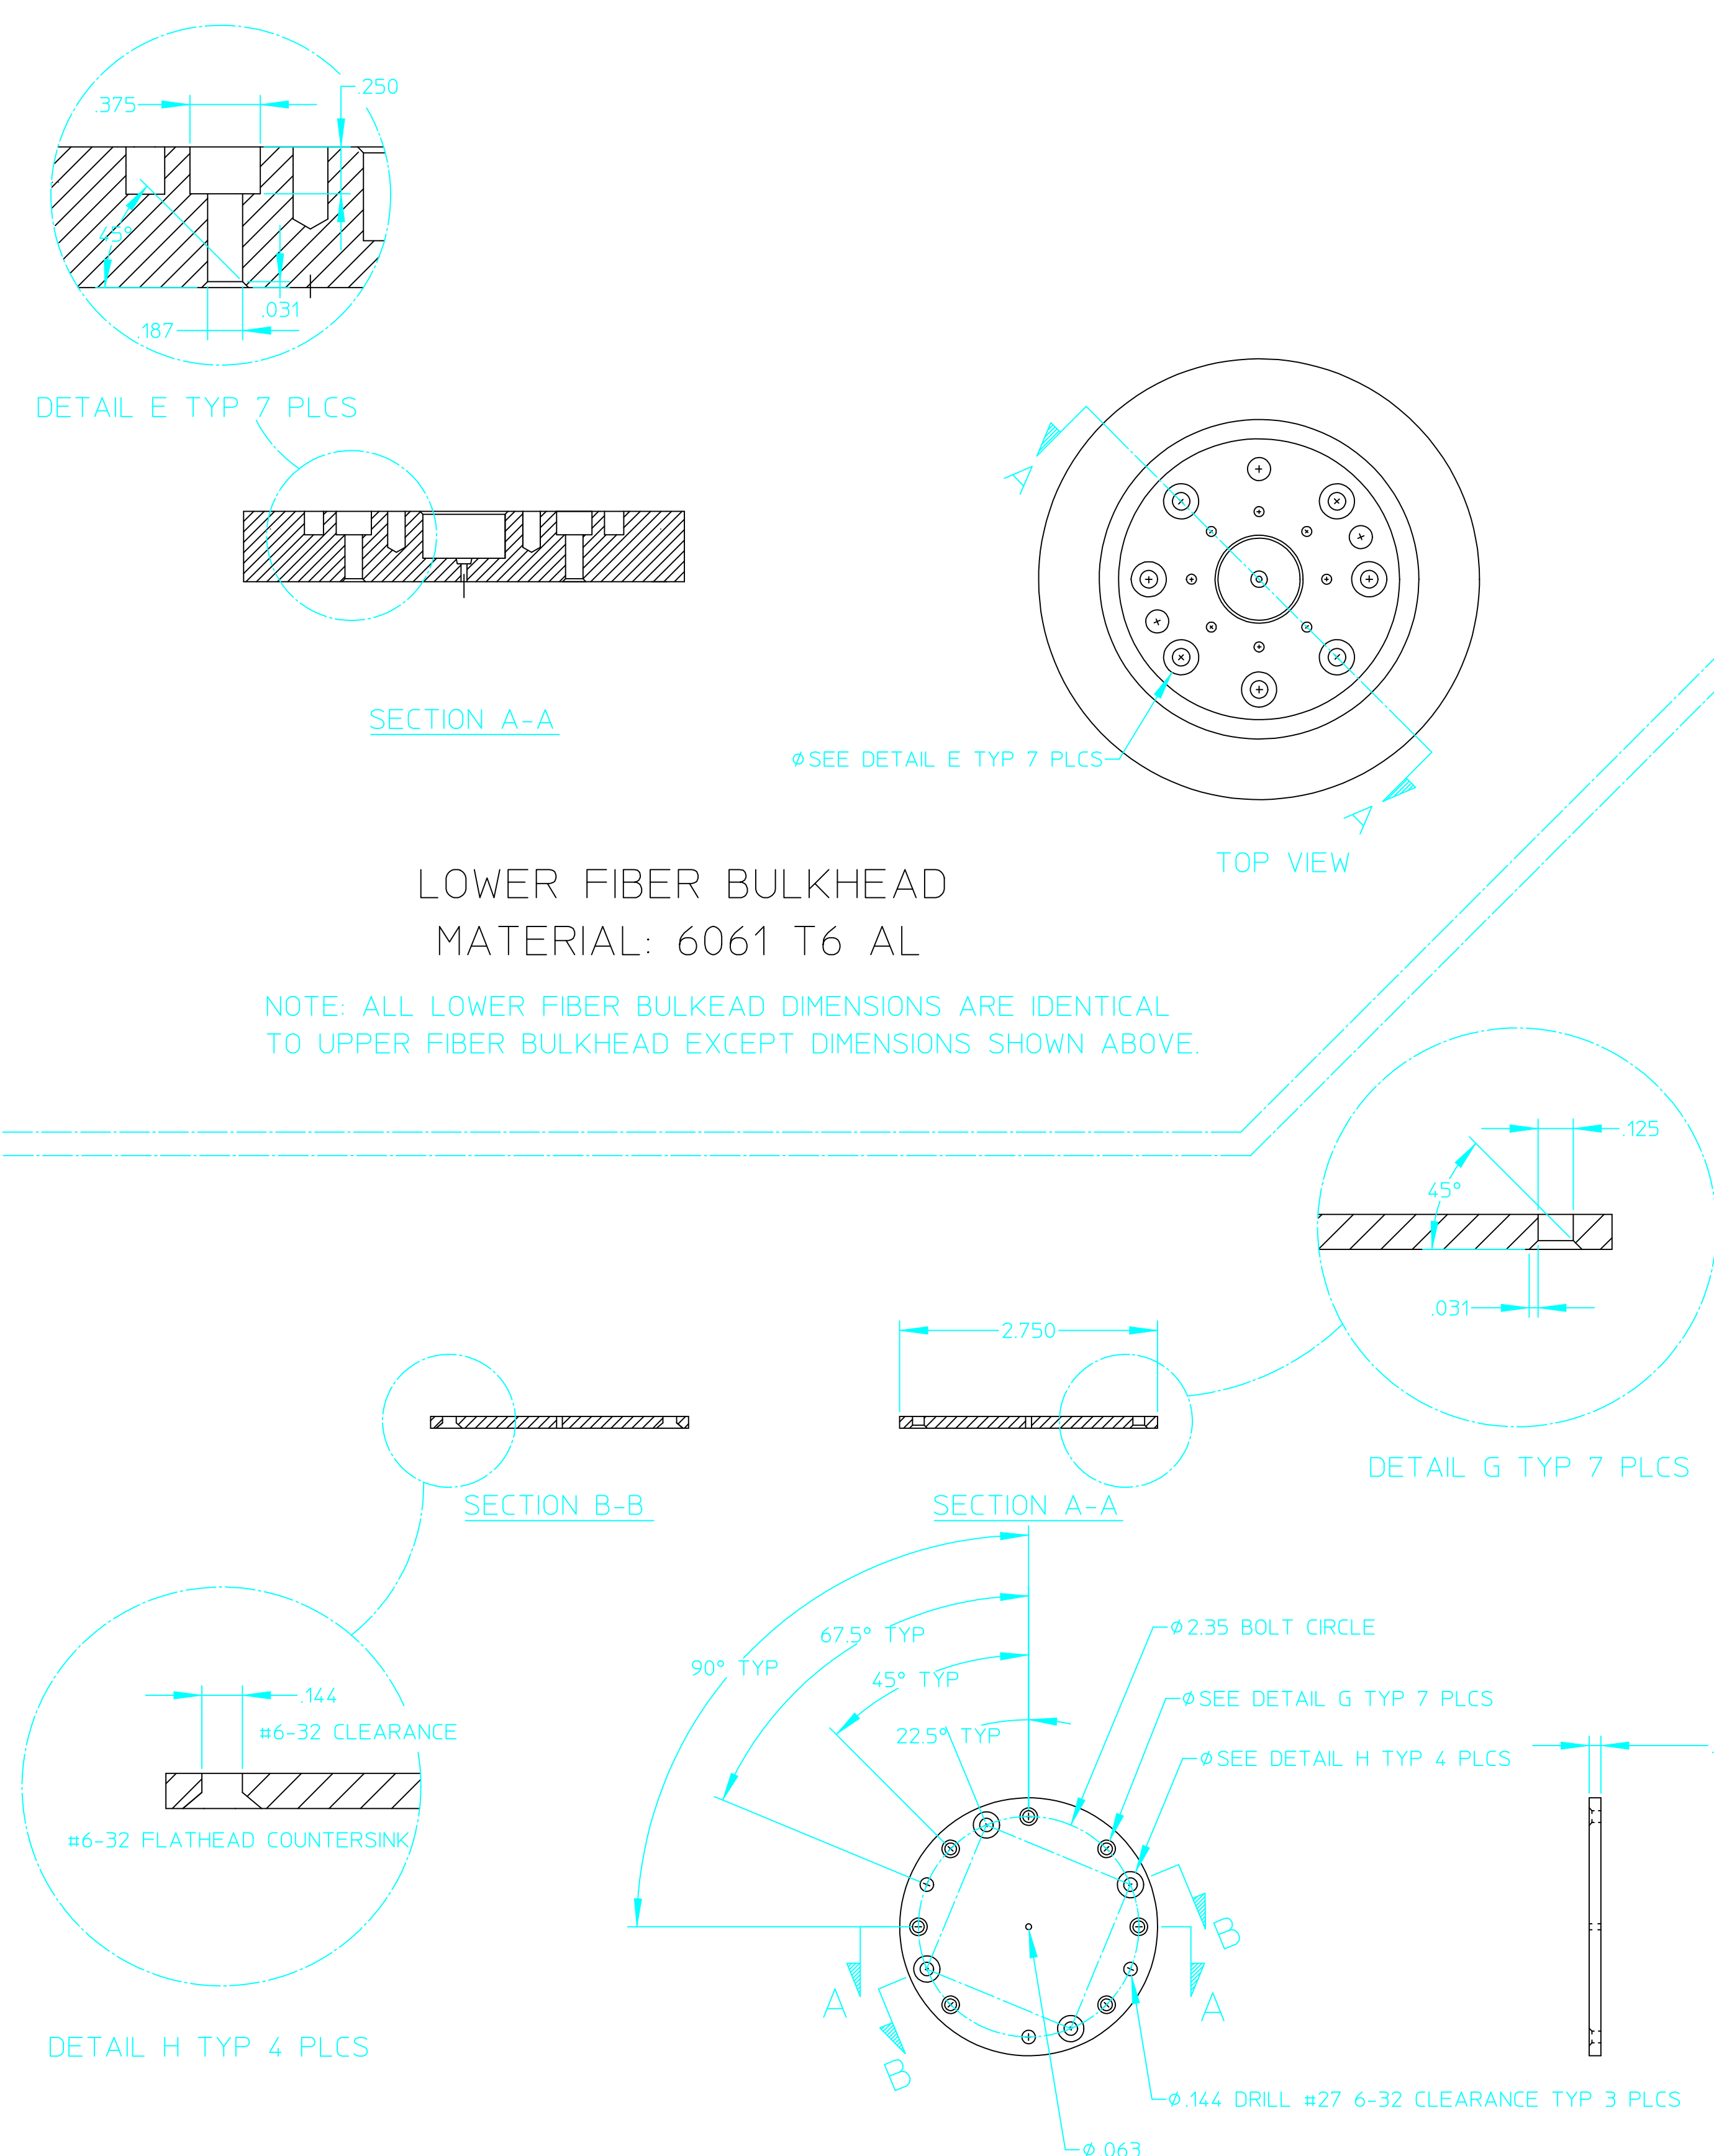

LOWER FIBER BULKHEAD
MATERIAL: 6061 T6 AL

KEMLON CLAMP
MATERIAL: UHMW PLASTIC

© MBARI 2002

Revision History

1.0 - 17OCT02 Initial drawing.

1.1 - 29OCT02 Post CDR release.

				-101 FINAL ASSEMBLY			
		-101	DETAIL NO.	DESCRIPTION		MAT'L	ZONE
TOLERANCES UNLESS SPECIFIED OTHERWISE: DO NOT SCALE UNITS: INCHES - DEGREES		DRAWN BY: Mark Chaffey		DATE: 10/16/02			
		ENGINEER:		DATE: 7700 SANDHOLDT ROAD MOOS LANDING CA 95020			
FRACTIONS: +/- 1/16		CHECKED:		DATE:		DRAWING TITLE:	
.X +/- .1		APPROVED:		DATE:		MOOS MOORING TERMINATIONS	
.XX +/- .01		APPROVED:		DATE:			
.XXX +/- .005							
 +/- 5°		FILENAME: SHUBBER ASSEMBLY CARTON ME10		DRAWING NUMBER: 101681DWG-11		REV:	SHEET: 24 of 25