

NOTES

6

5

4


3

2

1

REV. CHANGE INIT. DATE

UPPER PENETRATOR

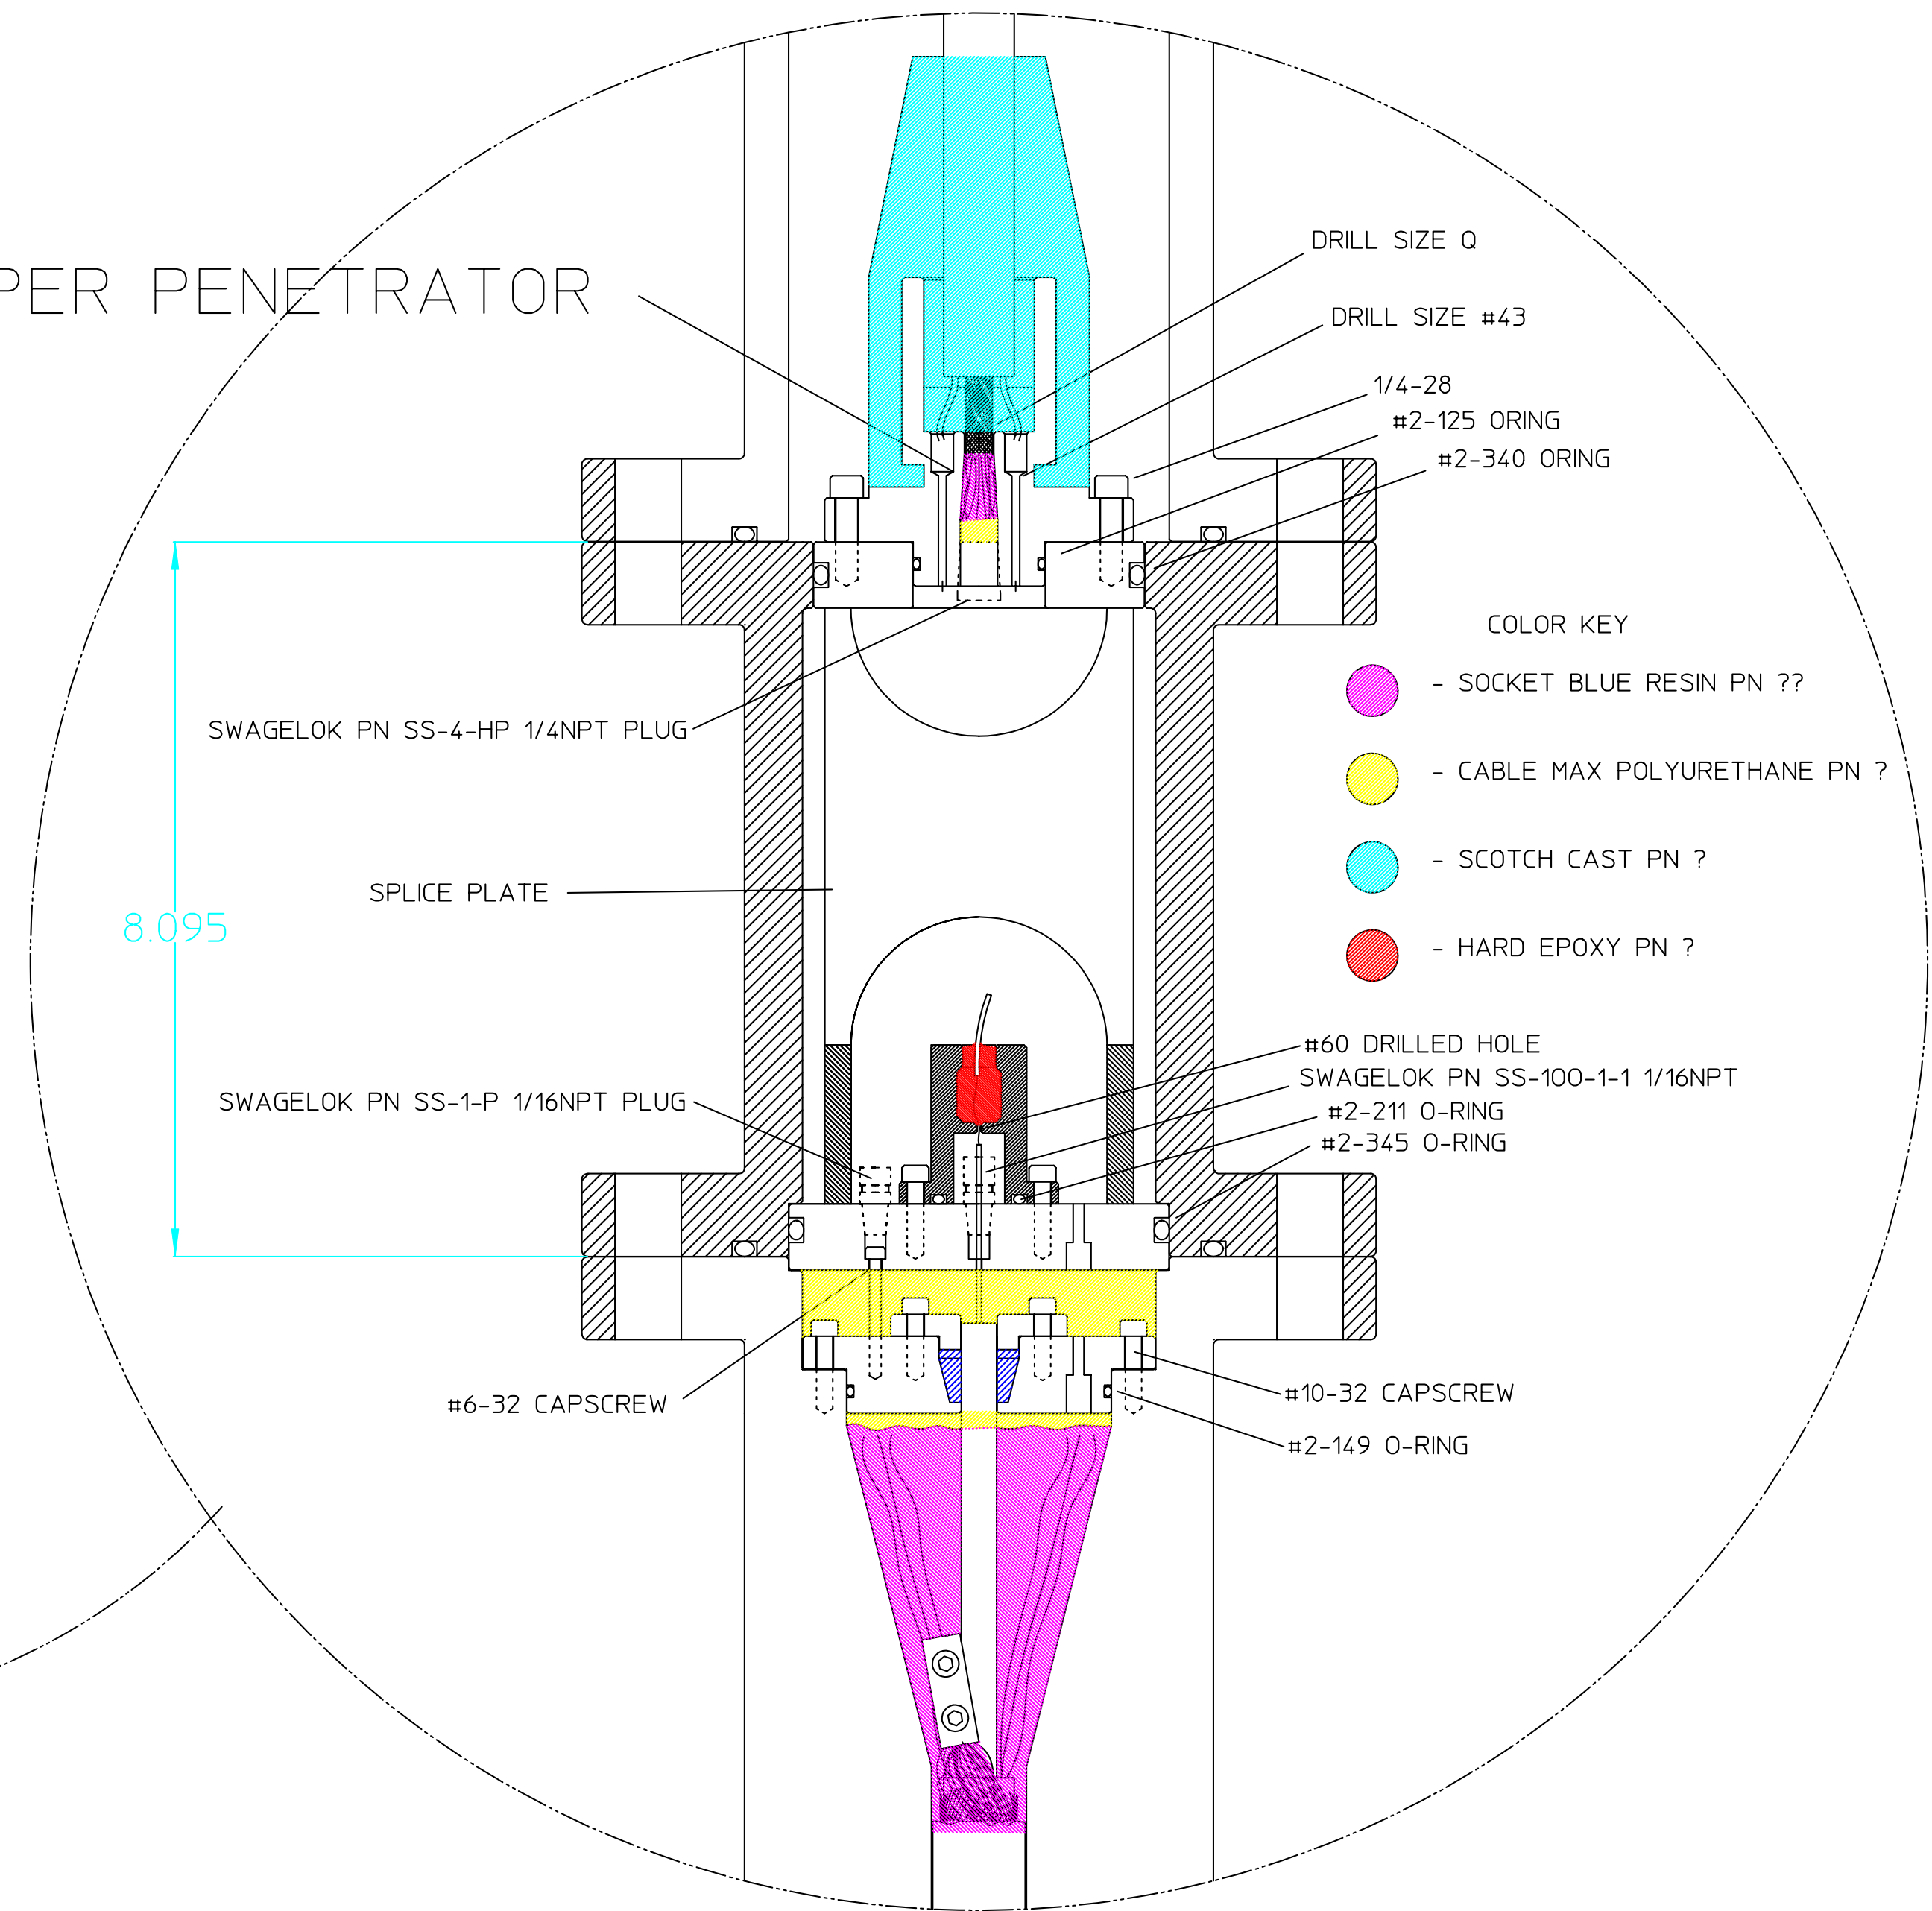

UPPER RISER TERMINATION DETAIL

UPPER ADAPTER TUBE


UPPER SPLICE TUBE

UPPER TERMINATION SOCKET

UPPER BENDING RELIEF

UPPER TERMINATION

TEMP PENE DETAIL

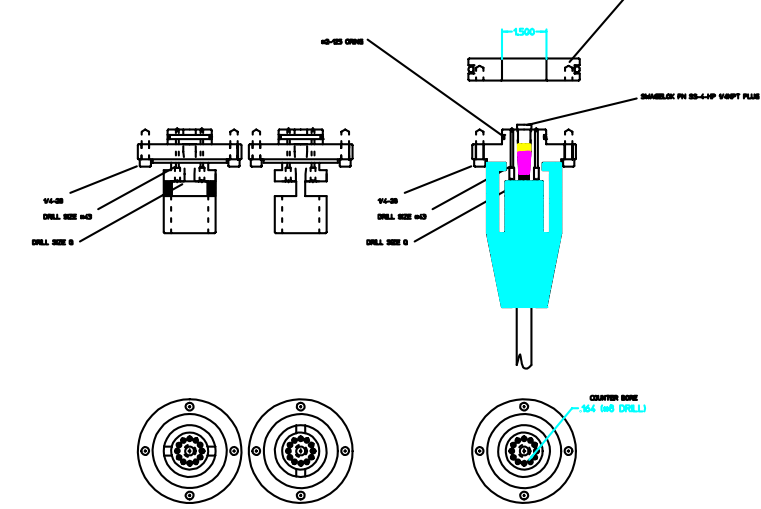

RISER CABLE BRAID PROTECTED SECTION ENDS 750 METERS FROM SURFACE


LOWER BENDING RELIEF

LOWER TERMINATION SOCKET

LOWER SPLICE TUBE

LOWER ADAPTER TUBE

LOWER TERMINATION

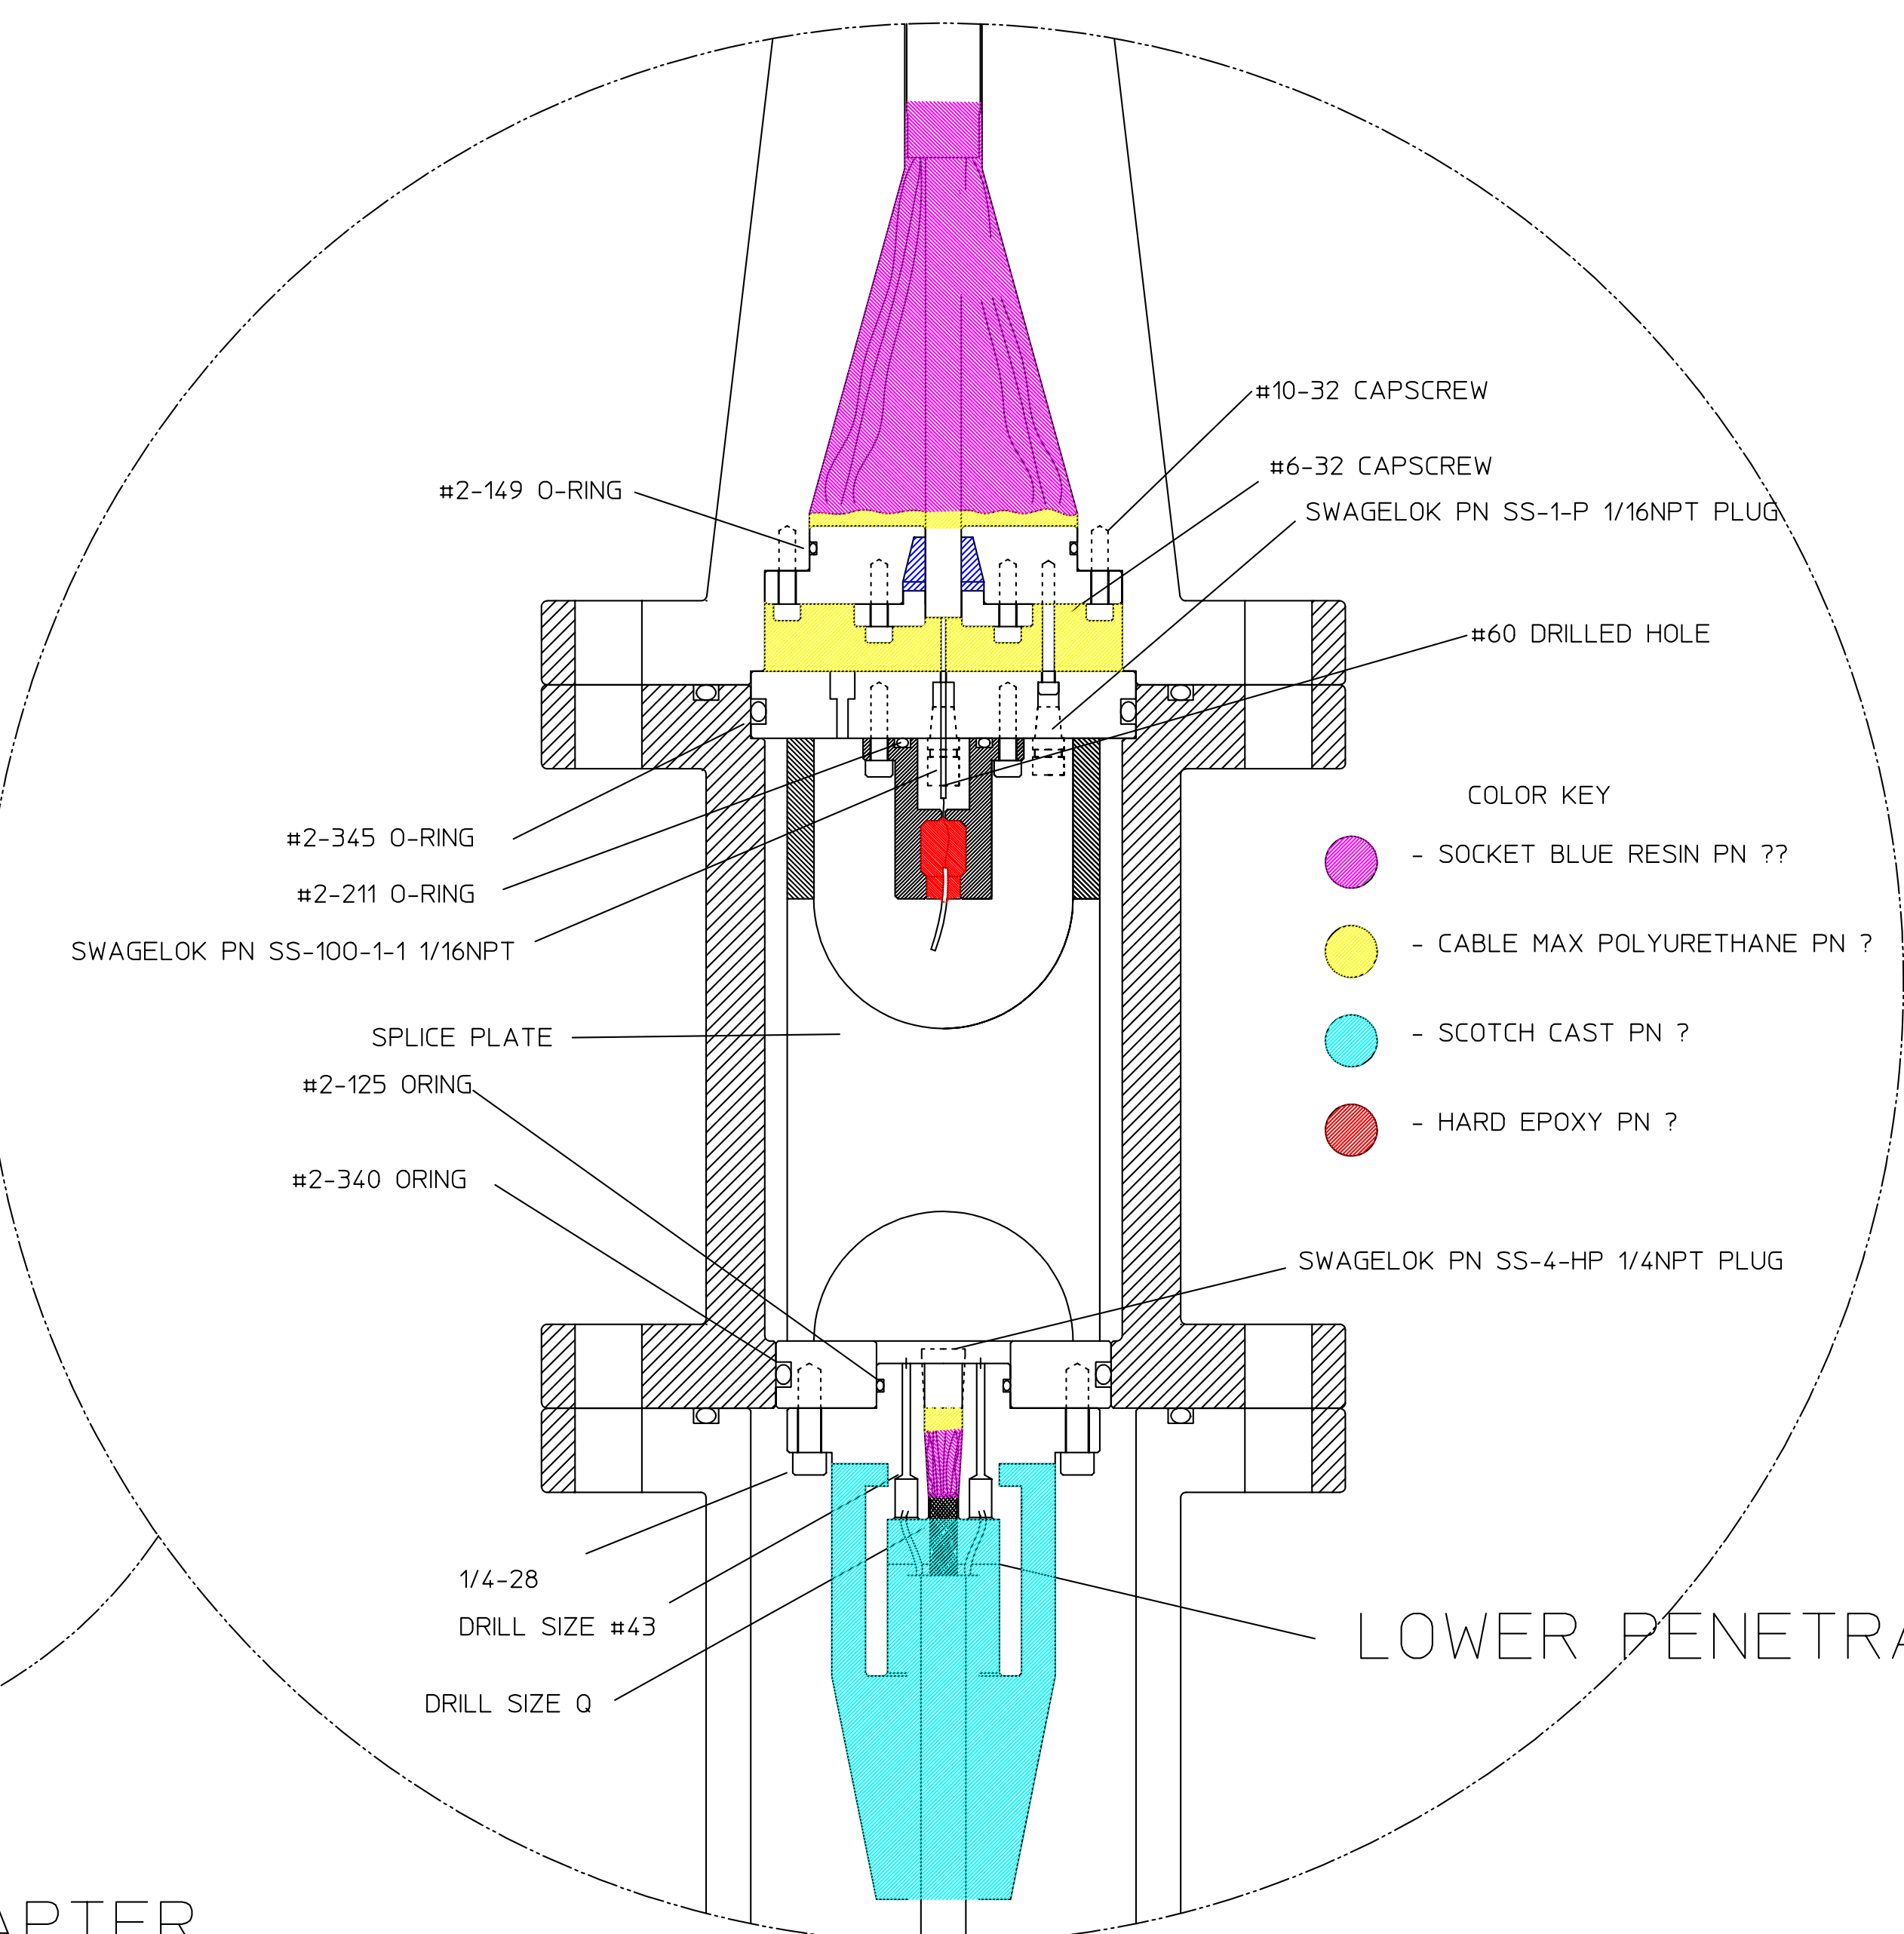

LOWER RISER TERMINATION DETAIL

NOT TO SCALE

Revision History
10 - 770C102 Initial drawing

TOLERANCES UNLESS SPECIFIED OTHERWISE DO NOT SCALE UNITS: INCHES - DECIMALS		FRACTIONS - +/- 1/16 X - +/- .1 XX - +/- .01 XXX - +/- .005 4 - +/- .5°	
CHECKED	DATE	APPROVED	DATE
ENGINEER	DATE	APPROVED	DATE
DESIGNER	DATE	APPROVED	DATE
DRAWING TITLE:	MOOS MOORING SNUBBER ASSEMBLY SKETCH		
DRAWING NUMBER	10168-1DWG-10		

DETAIL NO.	DESCRIPTION	MATL.	ZONE
-101	FINAL ASSEMBLY		

C MBARI 2002

