
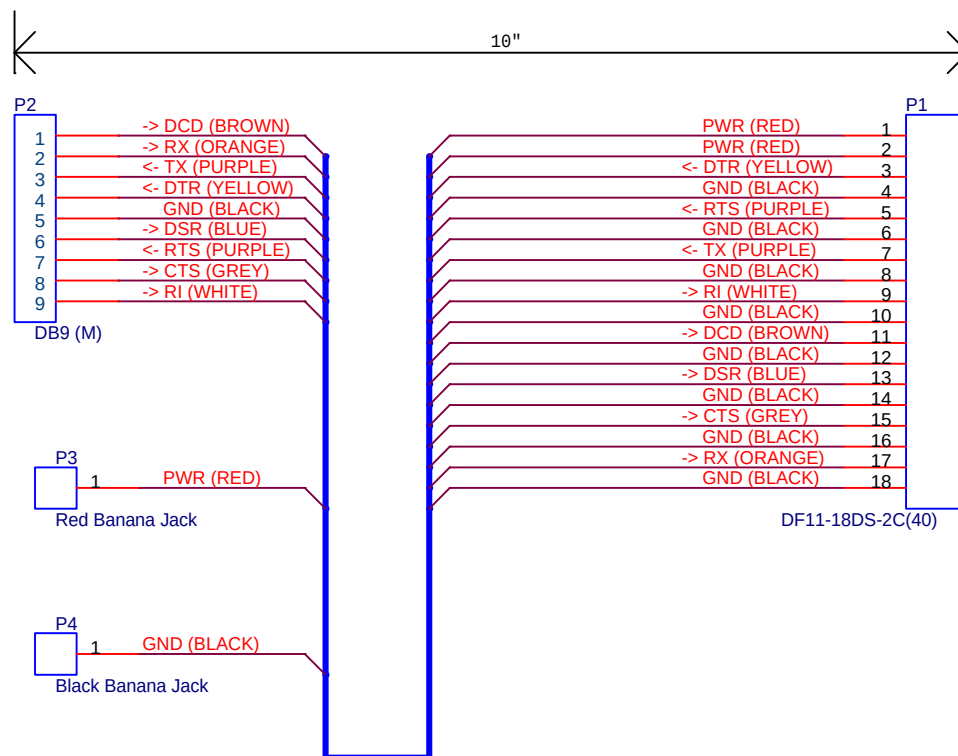
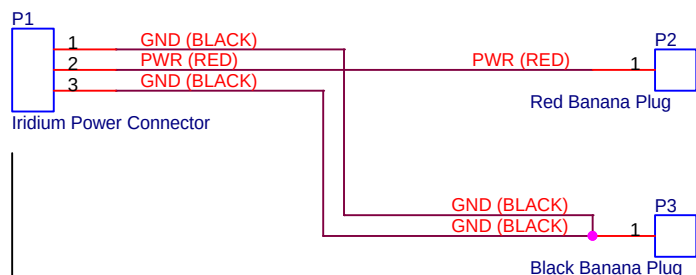


ASSEMBLY 3

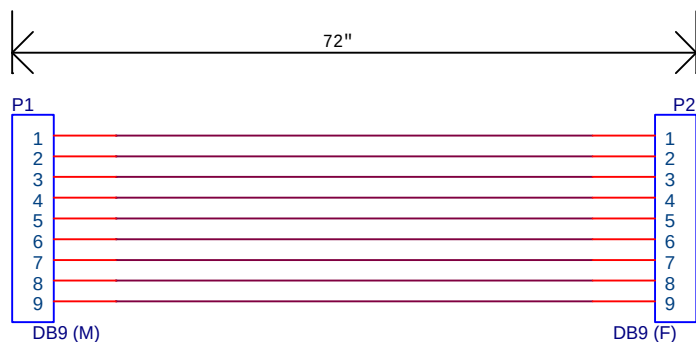

ASSEMBLY 1

ASSEMBLY 2

B	03/04/2004	Swapped Rx & Tx on Assy 2 P1. Added DWG #
A	06/16/2003	Initial Release
Rev.	Date	Description
Monterey Bay Aquarium Research Institute 7700 Sandholdt Rd., Moss Landing, CA 95039-9644		
Title Iridium Testing Cable Assemblies		
Size A	Document Number 1002344	Rev B
Date:	Thursday, March 04, 2004	Sheet 1 of 1

Copyright © 2004 MBARI

All information herein is considered proprietary and may not be copied, duplicated, or transmitted without the express permission of Monterey Bay Aquarium Research Institute.

MBARI

Designed by: Lance McBride

Drawn by: Lance McBride