


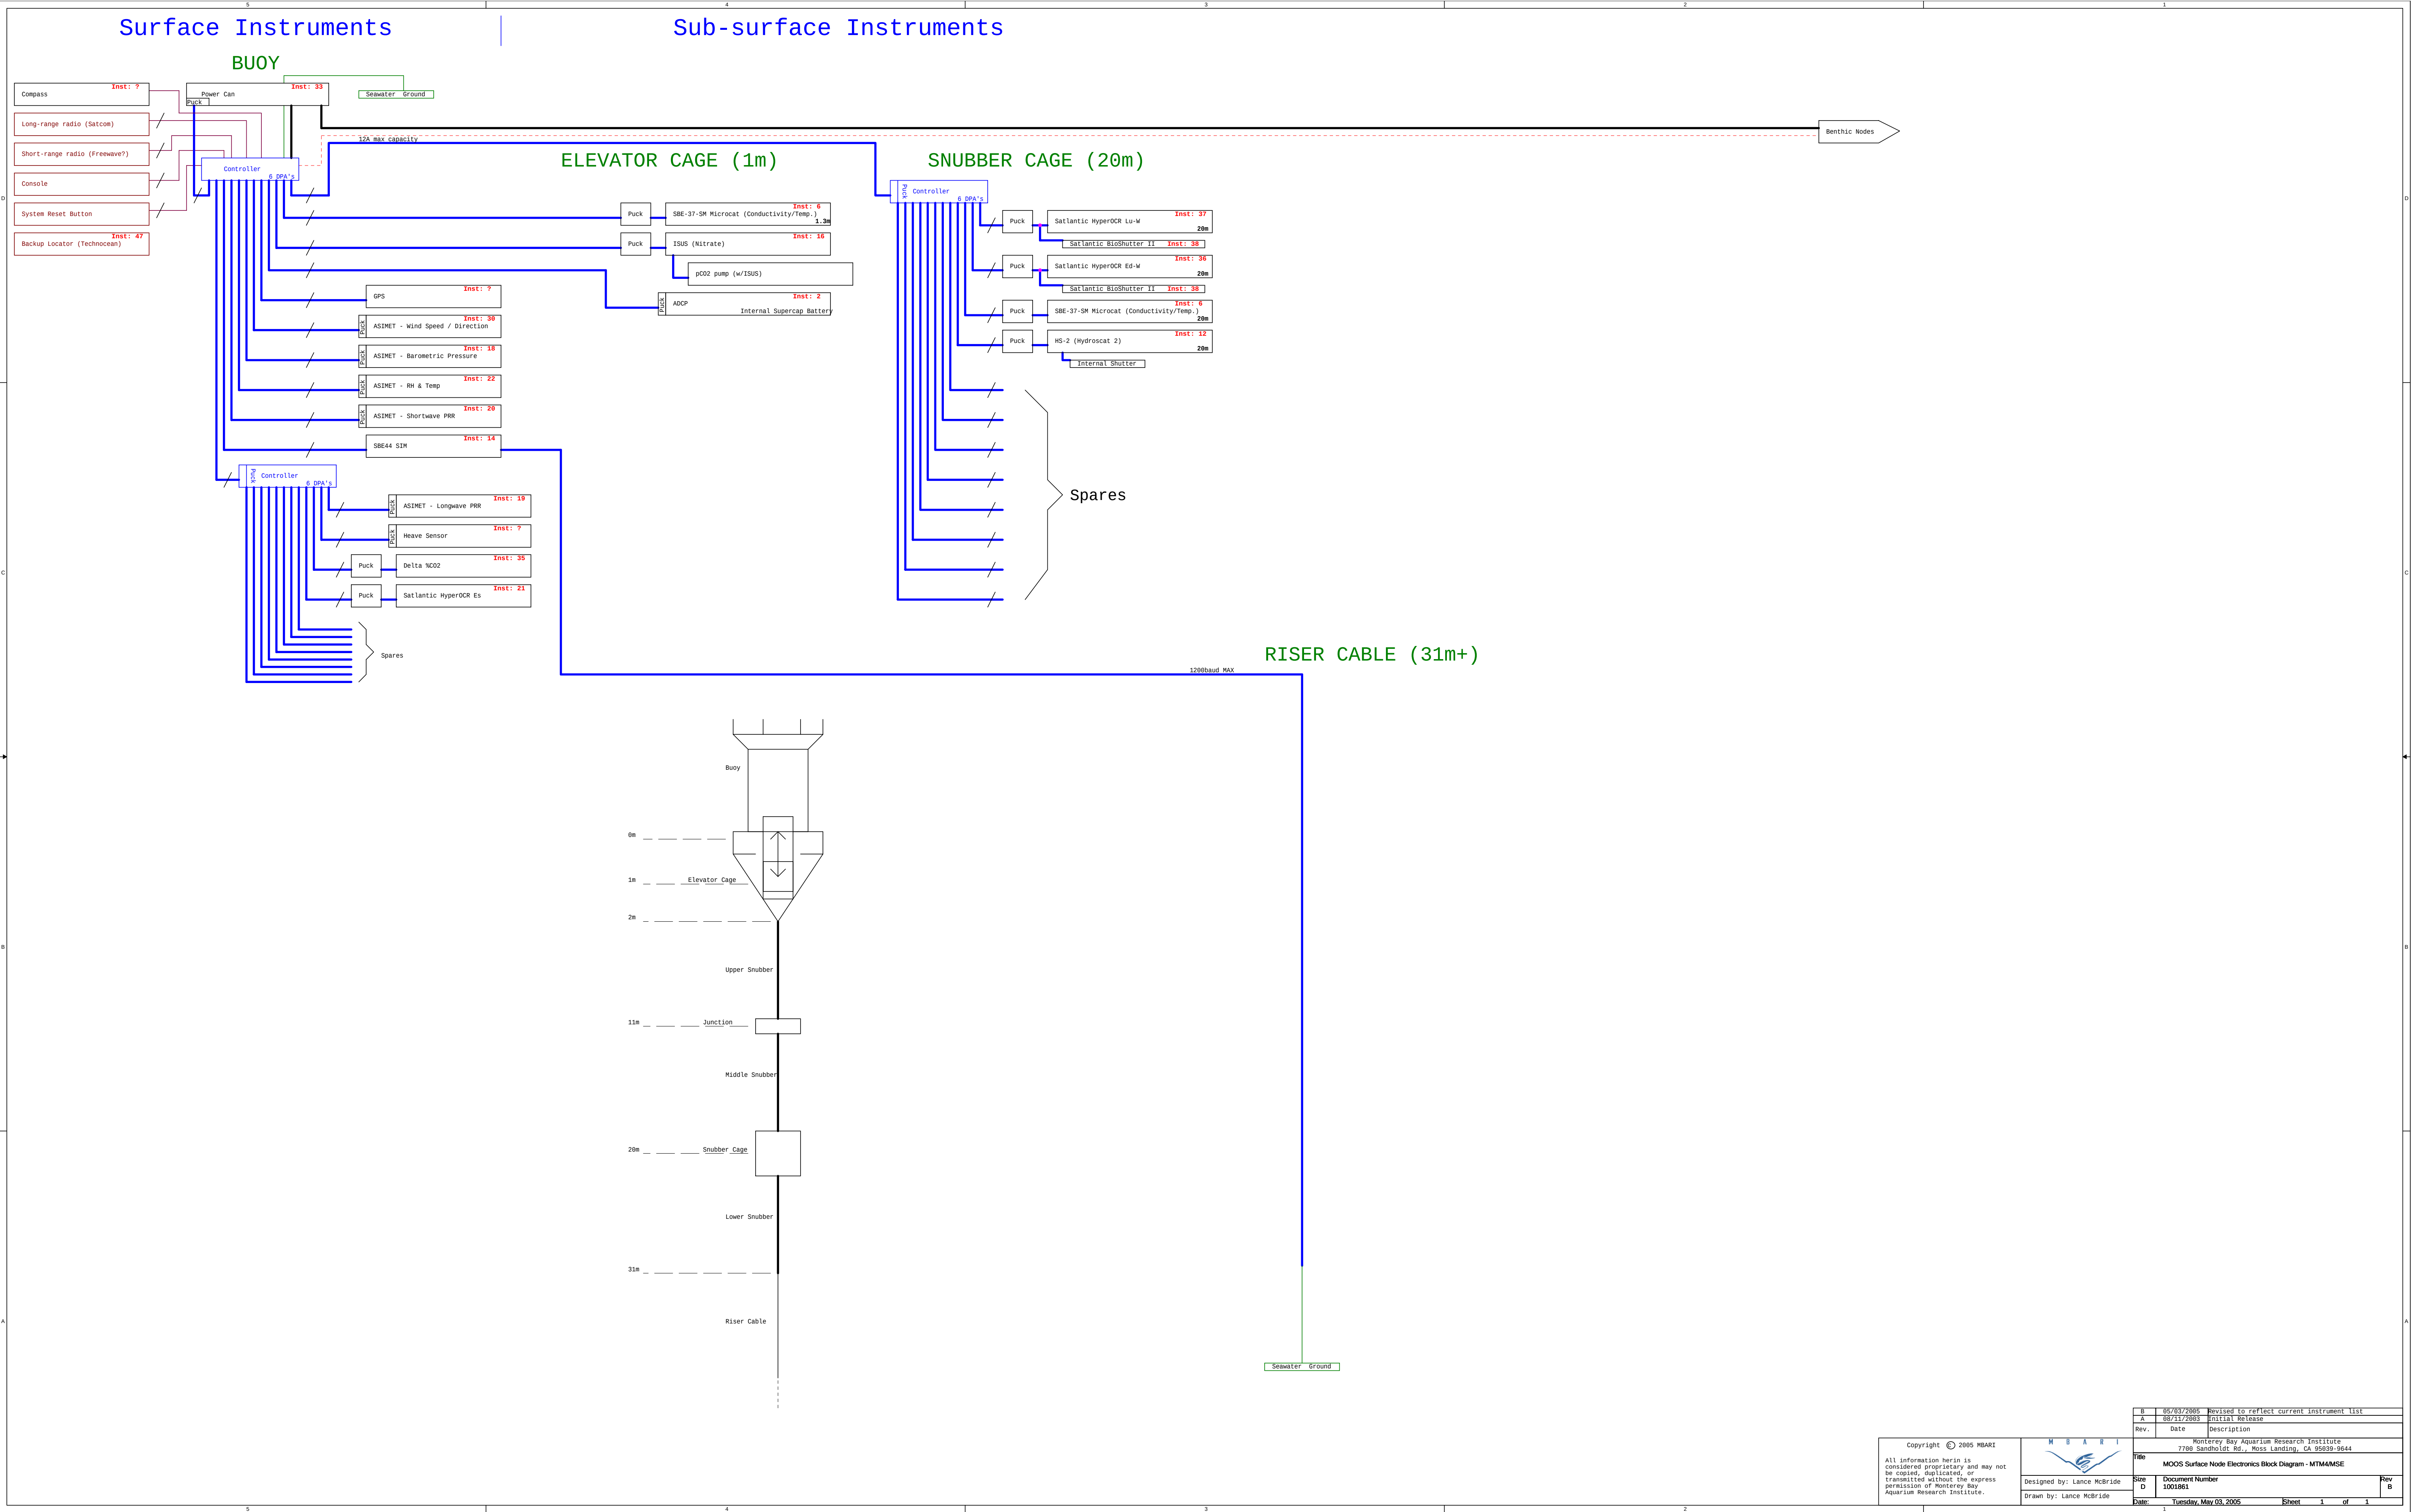

Surface Instruments

Sub-surface Instruments

BUOY

ELEVATOR CAGE (1m)

SNUBBER CAGE (20m)

RISER CABLE (31m+)

