


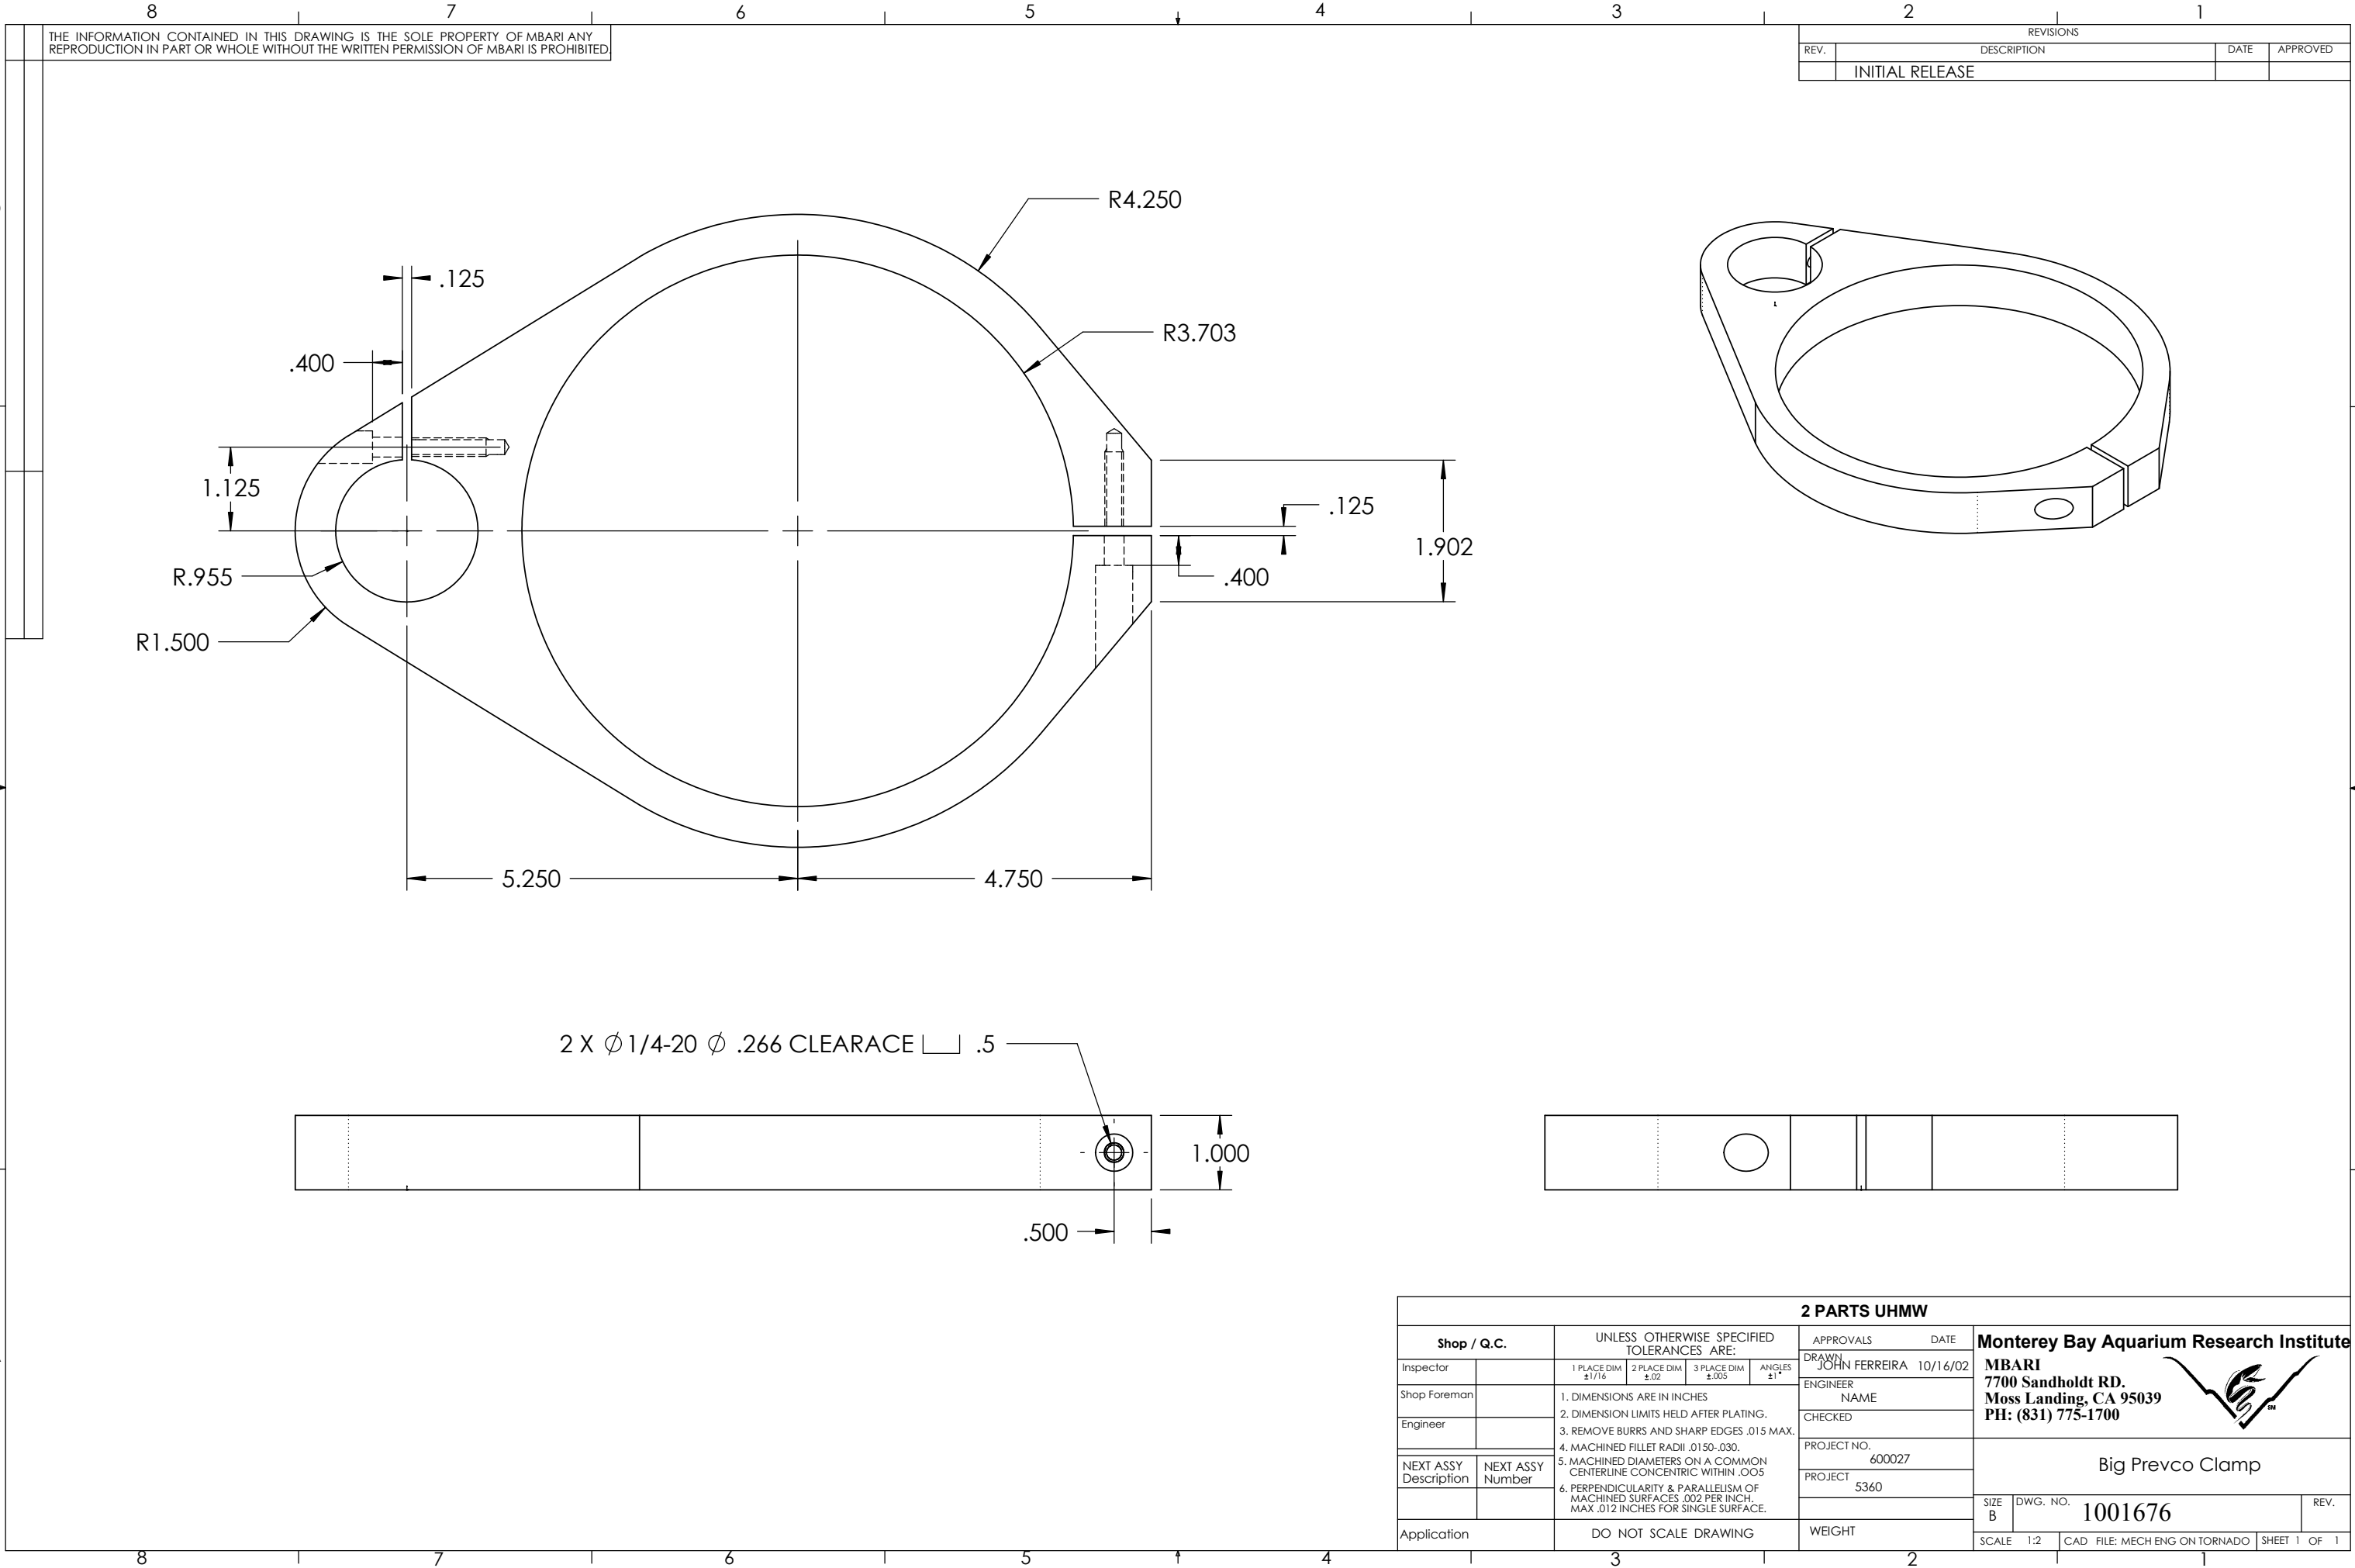

THE INFORMATION CONTAINED IN THIS DRAWING IS THE SOLE PROPERTY OF MBARI ANY REPRODUCTION IN PART OR WHOLE WITHOUT THE WRITTEN PERMISSION OF MBARI IS PROHIBITED

REVISIONS			
REV.	DESCRIPTION	DATE	APPROVED
	INITIAL RELEASE		

2 X Ø 1/4-20 Ø .266 CLEARANCE .5

2 PARTS UHMW			
Shop / Q.C.		APPROVALS	DATE
Inspector		DRAWN	JOHN FERREIRA 10/16/02
Shop Foreman		ENGINEER	NAME
Engineer		CHECKED	
NEXT ASSY Description	NEXT ASSY Number	PROJECT NO.	600027
		PROJECT	5360
Application	DO NOT SCALE DRAWING	WEIGHT	
		SIZE B	DWG. NO. 1001676
		SCALE 1:2	CAD FILE: MECH ENG ON TORNADO SHEET 1 OF 1

Monterey Bay Aquarium Research Institute
MBARI
7700 Sandholdt RD.
Moss Landing, CA 95039
PH: (831) 775-1700

Big Prevco Clamp