
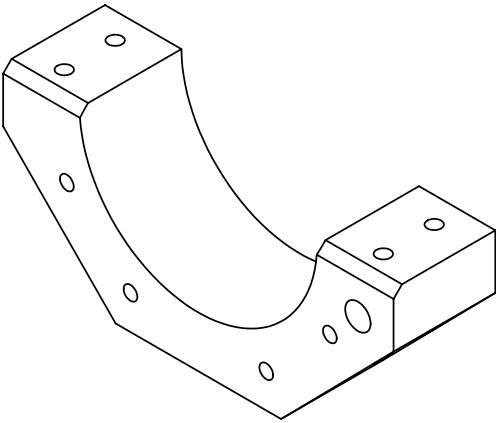


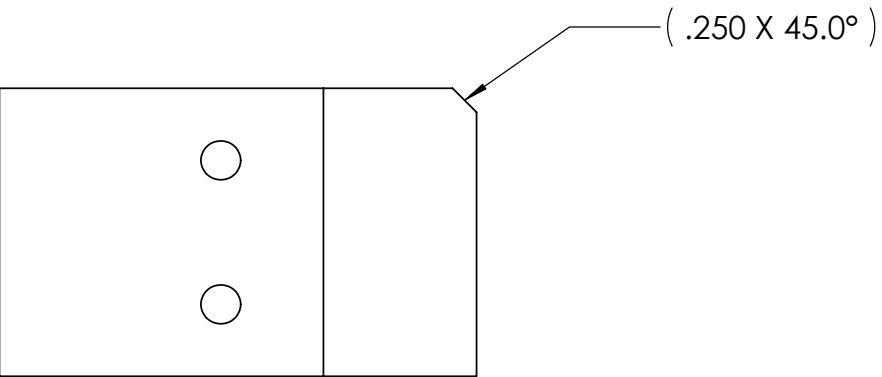

SECTION A-A

ITEM NO.	QTY.	PART NO.	DESCRIPTION				VENDOR	MATERIAL SPECIFICATION		
BILL OF MATERIALS										
Shop / Q.C.		UNLESS OTHERWISE SPECIFIED TOLERANCES ARE:				APPROVALS		DATE		Monterey Bay Aquarium Research Institute MBARI 7700 Sandholdt RD. Moss Landing, CA 95039 PH: (831) 775-1700 
Inspector		1 PLACE DIM. ±1/16	2 PLACE DIM. ±.02	3 PLACE DIM. ±.005	ANGLES ±1°	DRAWN	J. ERICKSON	X/XX/01	PROJECT NAME UHMW-Clamp-1	
Shop Foreman		1. DIMENSIONS ARE IN INCHES 2. DIMENSION LIMITS HELD AFTER PLATING. 3. REMOVE BURRS AND SHARP EDGES .015 MAX. 4. MACHINED FILLET RADII .0150-.030. 5. MACHINED DIAMETERS ON A COMMON CENTERLINE CONCENTRIC WITHIN .005 6. PERPENDICULARITY & PARALLELISM OF MACHINED SURFACES .002 PER INCH, MAX .012 INCHES FOR SINGLE SURFACE.				ENGINEER	J. ERICKSON	X/XX/01		
Engineer						CHECKED				
NEXT ASSY Description		NEXT ASSY Number				PROJECT NO.		XXX		
						PROJECT		ZZZZZZZZ		
Application		DO NOT SCALE DRAWING				WEIGHT		lb.		SHEET 1 OF 1 CAD FILE: MECH ENG ON TORNADO SCALE 1:2 DWG. NO. 100XXXDWG SIZE B

NOTES: (CONT. FROM TITLE BLOCK)