

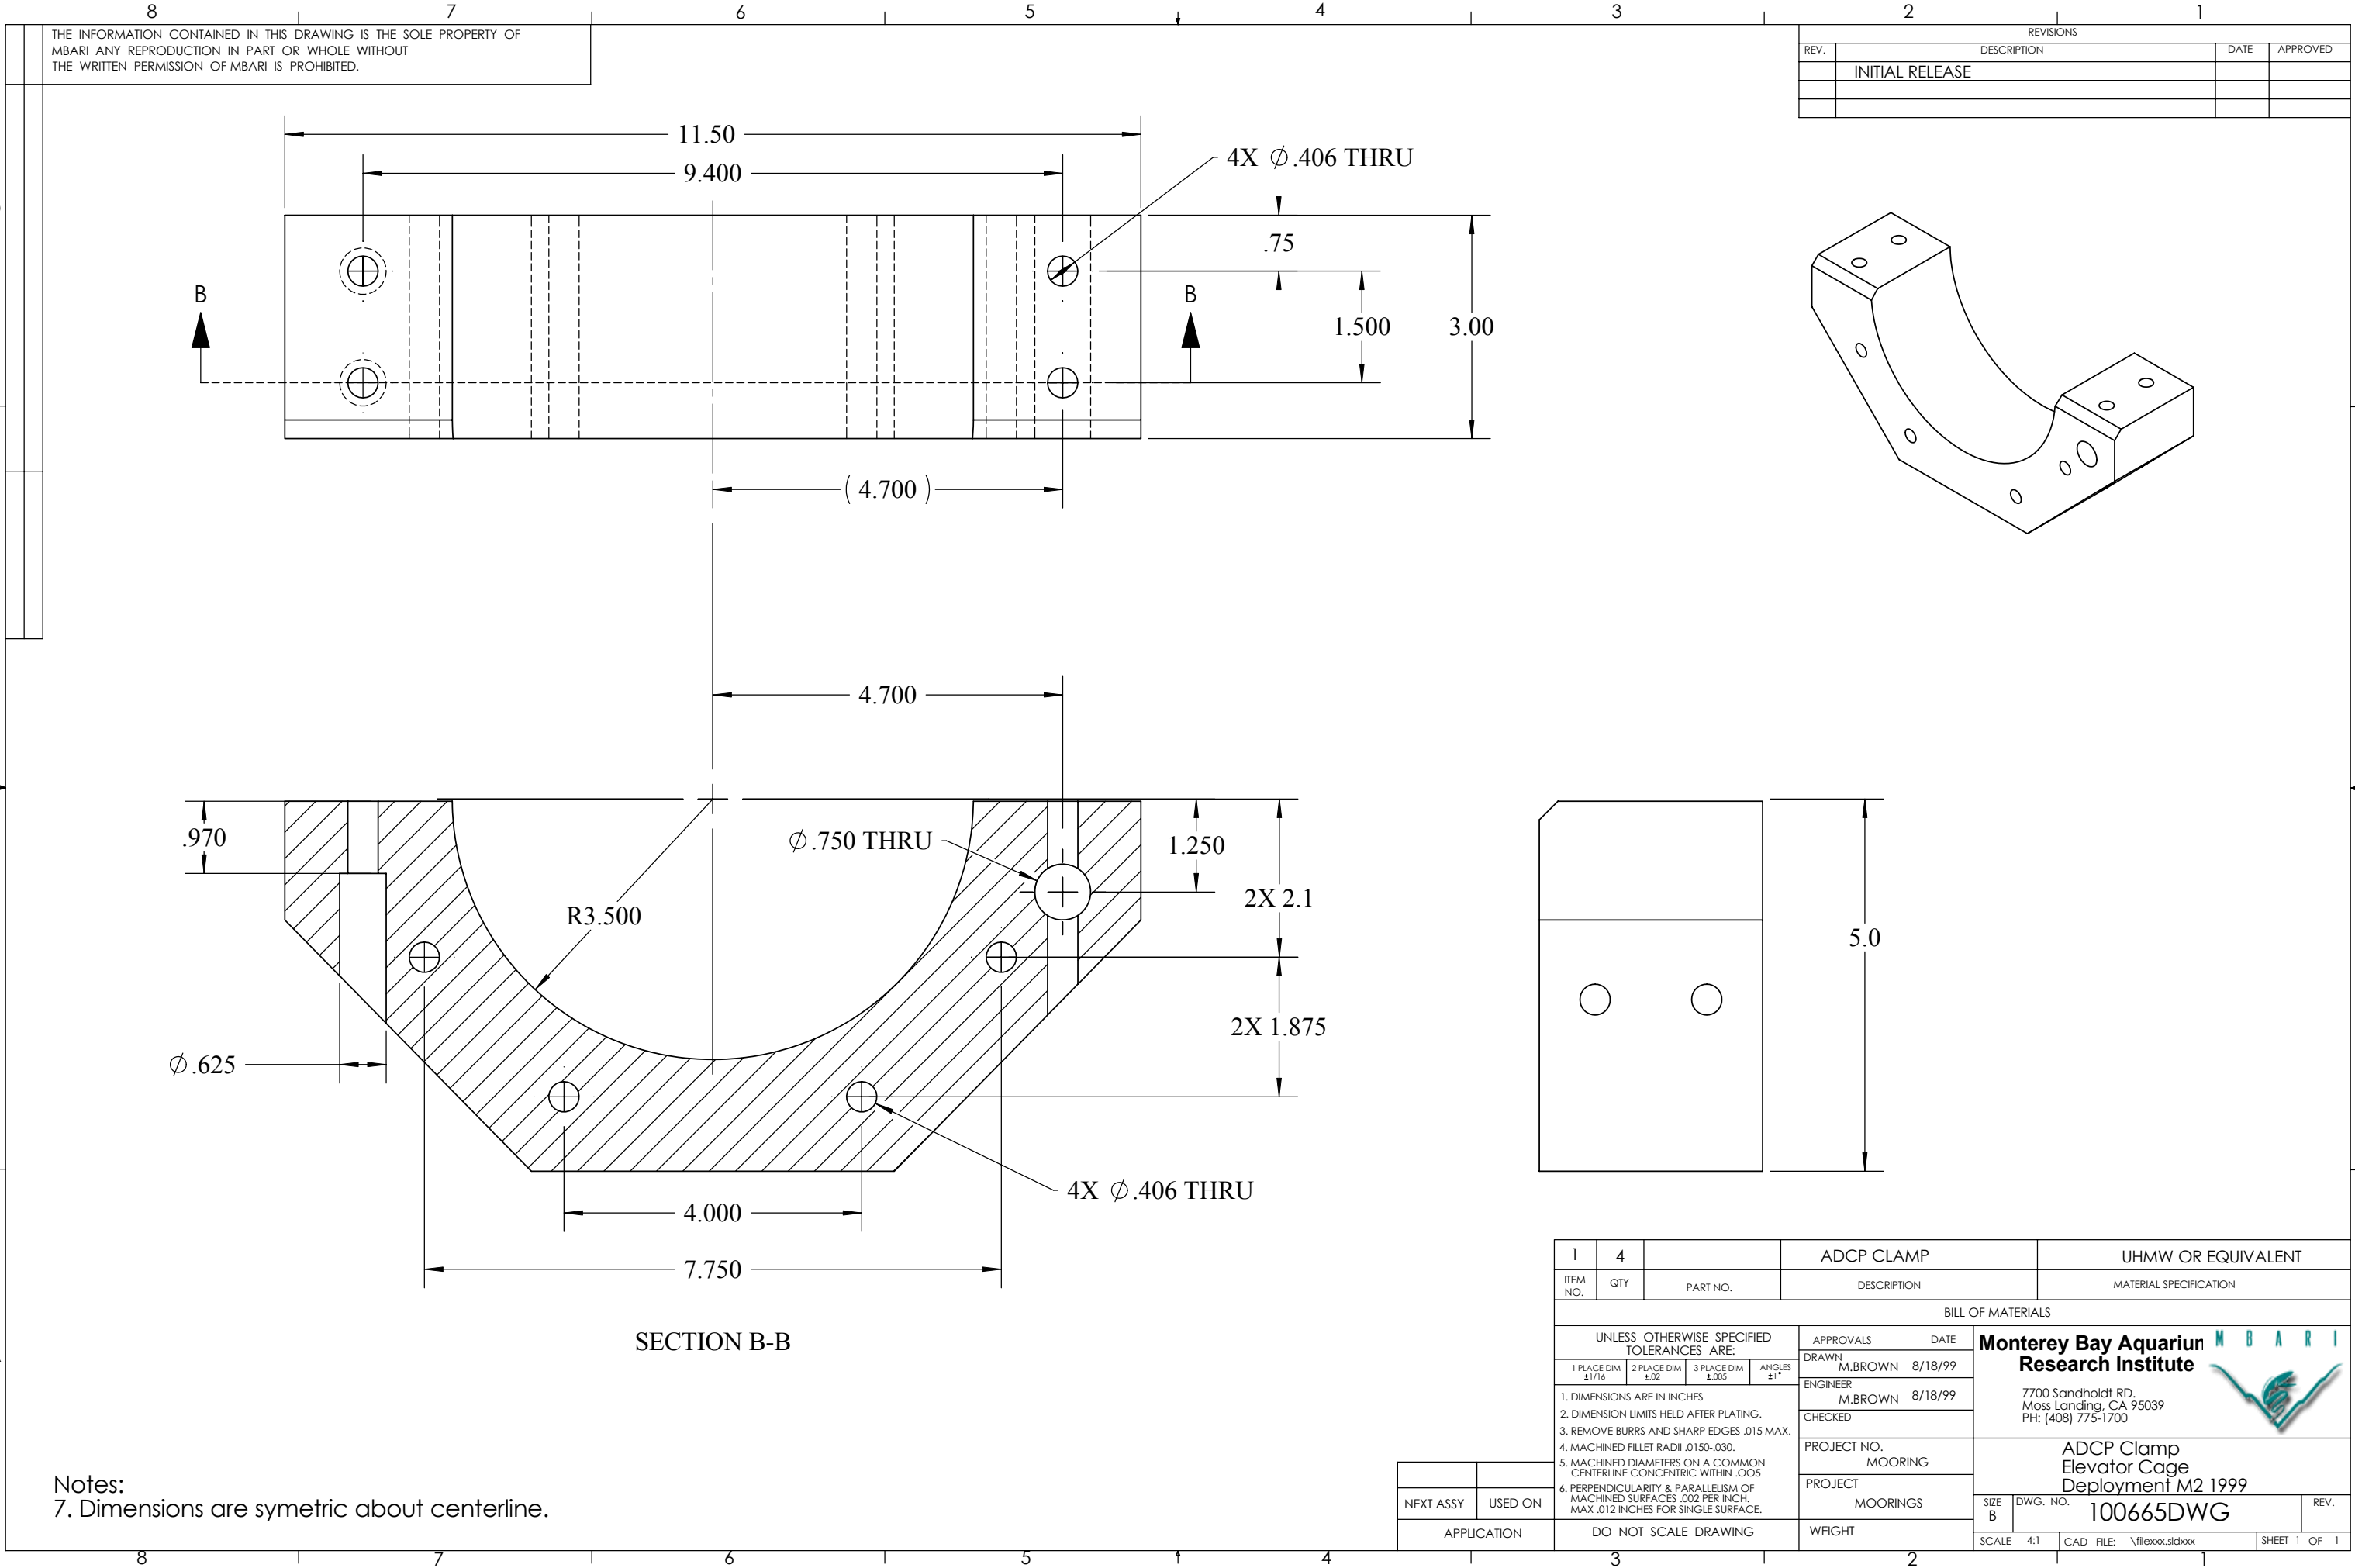
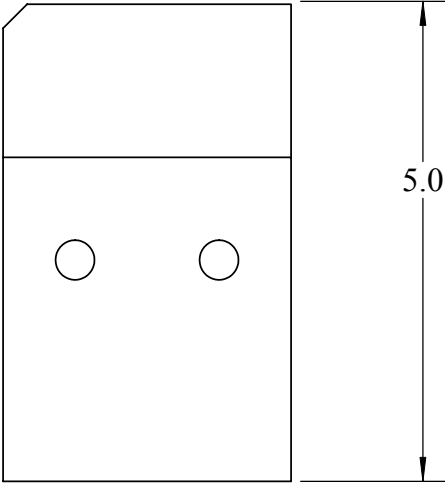
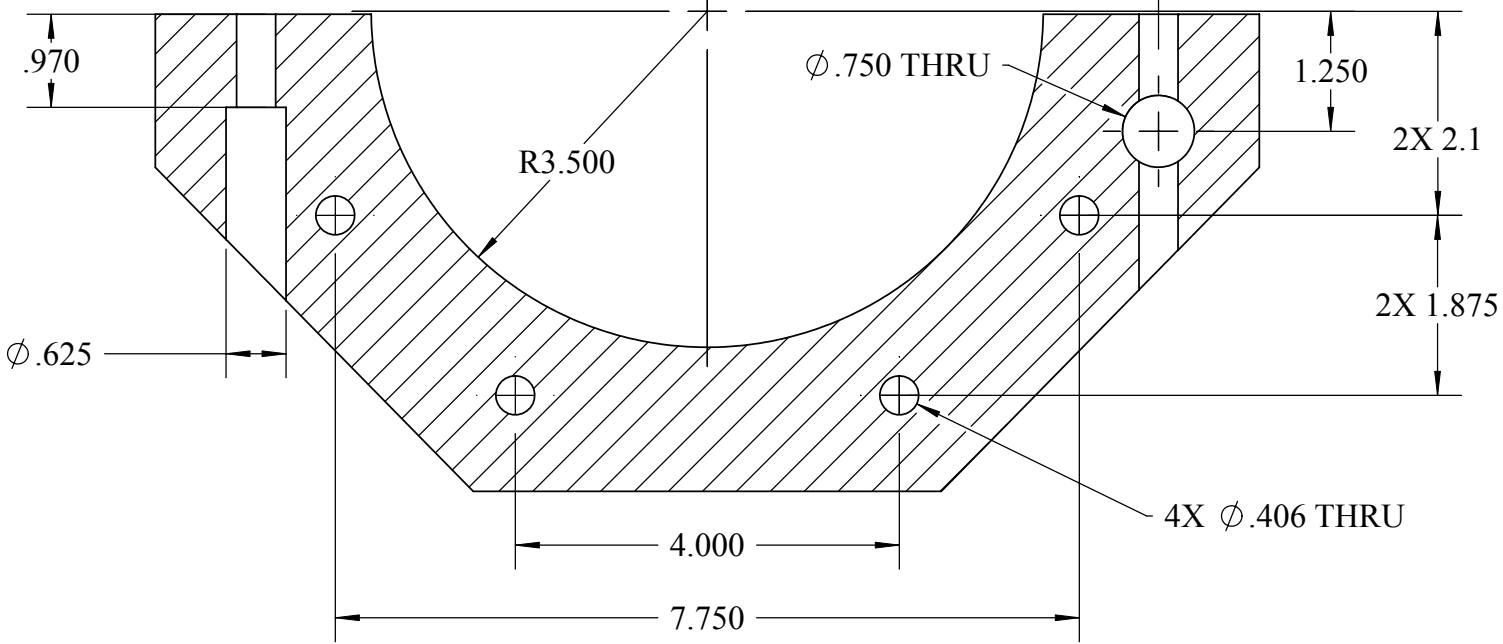


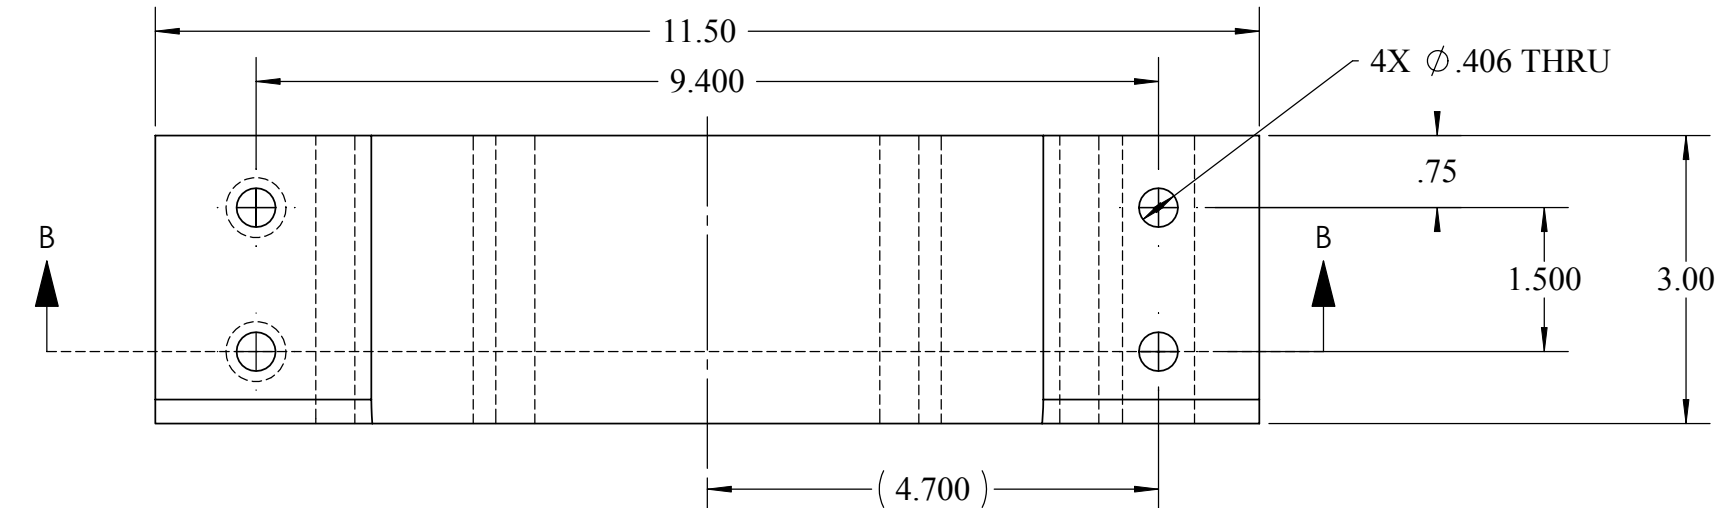

THE INFORMATION CONTAINED IN THIS DRAWING IS THE SOLE PROPERTY OF MBARI. ANY REPRODUCTION IN PART OR WHOLE WITHOUT THE WRITTEN PERMISSION OF MBARI IS PROHIBITED.

REVISIONS			
REV.	DESCRIPTION	DATE	APPROVED
	INITIAL RELEASE		

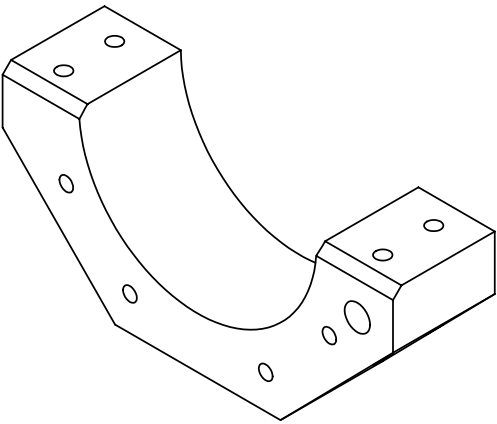

Notes:
7. Dimensions are symetric about centerline.

1	4		ADCP CLAMP	UHMW OR EQUIVALENT
ITEM NO.	QTY	PART NO.	DESCRIPTION	MATERIAL SPECIFICATION
BILL OF MATERIALS				
UNLESS OTHERWISE SPECIFIED TOLERANCES ARE:			APPROVALS	DATE
1 PLACE DIM ±1/16	2 PLACE DIM ±.02	3 PLACE DIM ±.005	DRAWN	M.BROWN 8/18/99
			ENGINEER	M.BROWN 8/18/99
			CHECKED	
			PROJECT NO.	MOORING
			PROJECT	MOORINGS
			WEIGHT	
			SCALE	4:1
			CAD FILE:	\\filexxx.sldxxx
			SHEET	1 OF 1



ADCP Clamp
Elevator Cage
Deployment M2 1999

SIZE B DWG. NO. 100665DWG REV.