

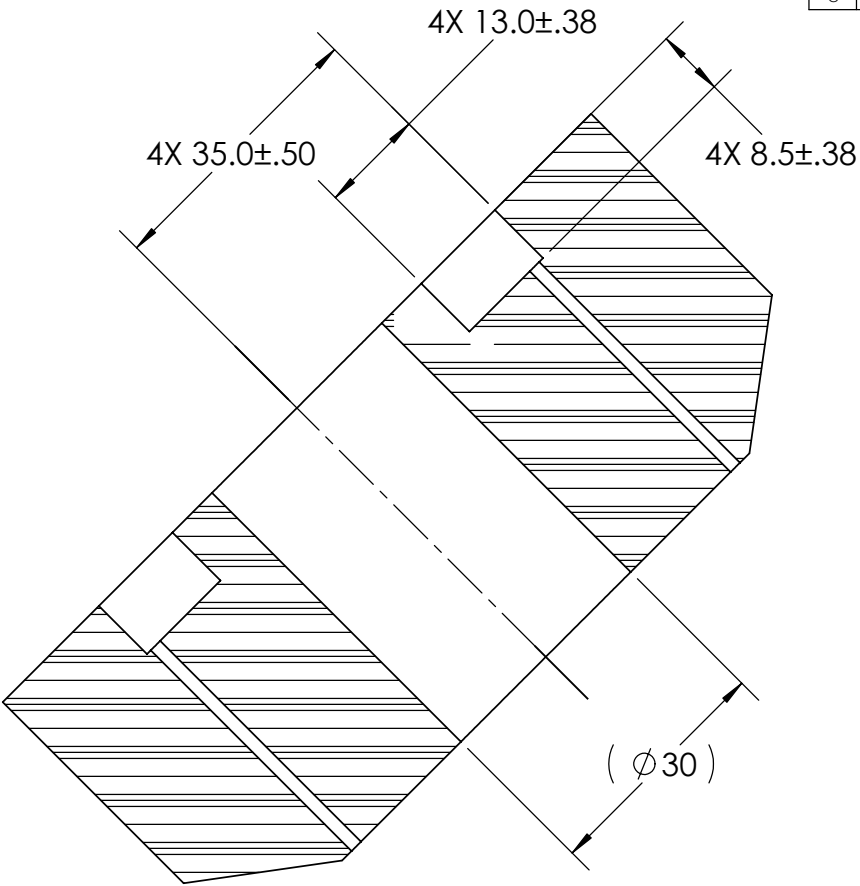


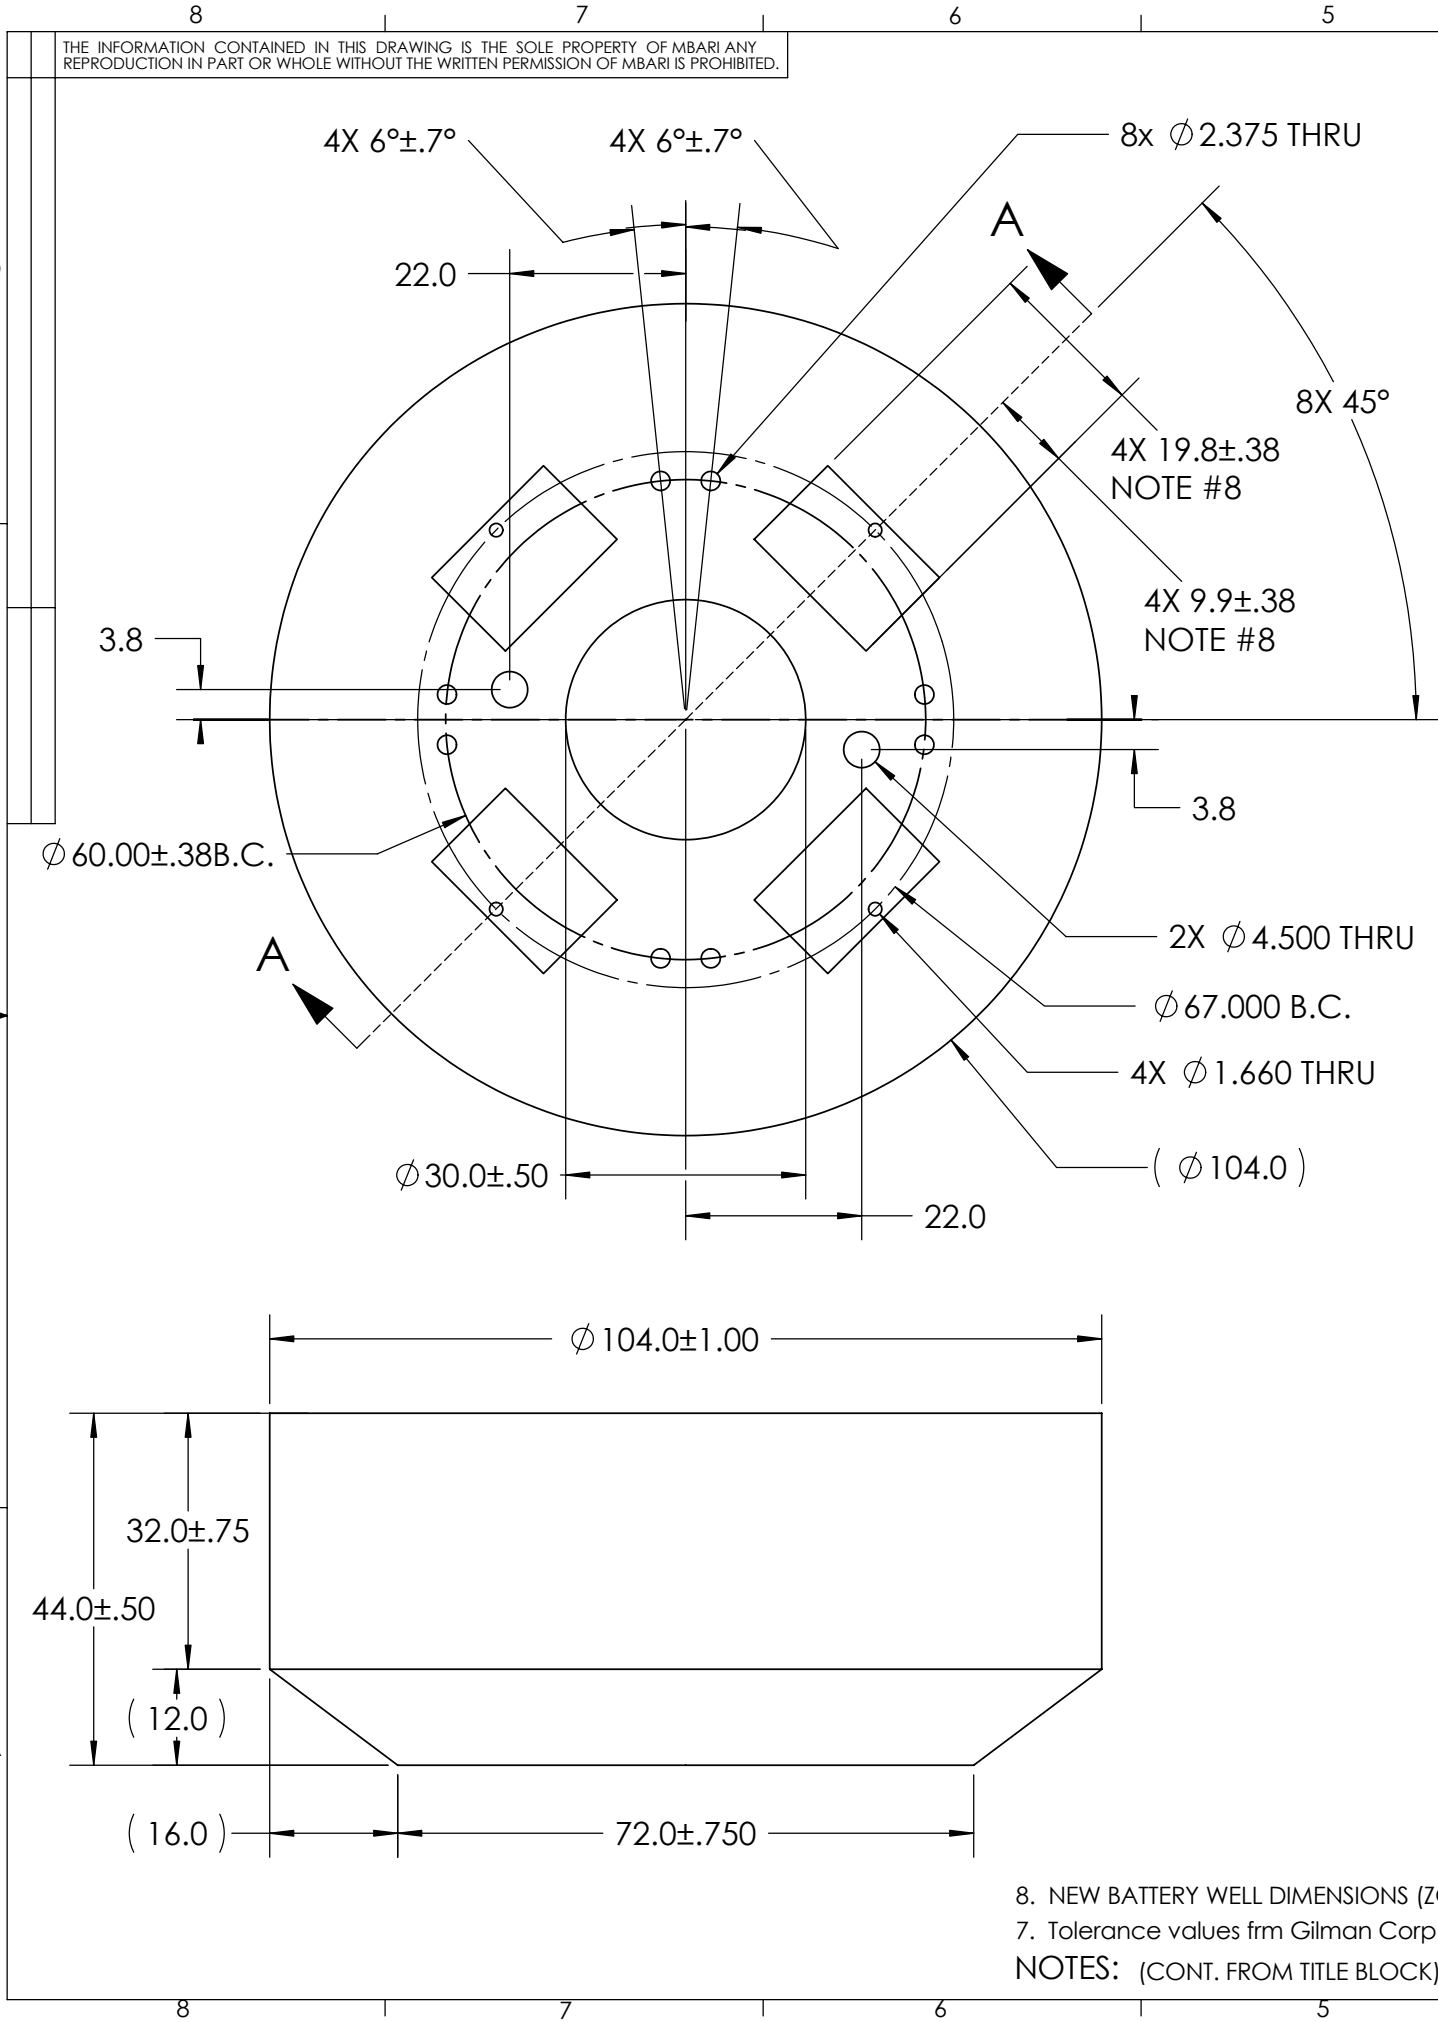

SECTION A-A

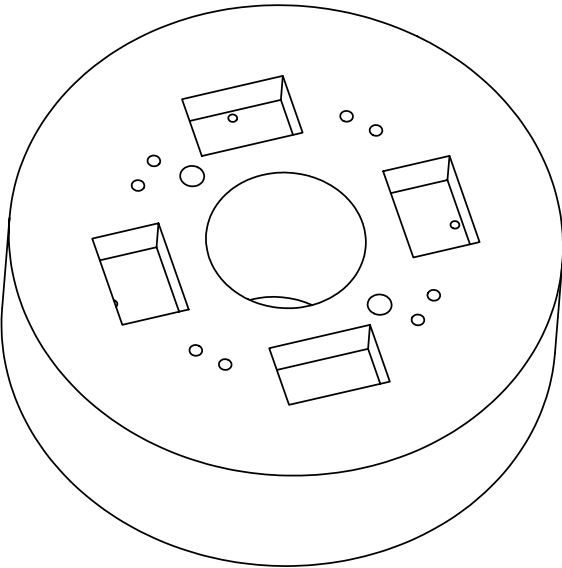

ITEM NO.	QTY.	DESCRIPTION	PART NUMBER	VENDOR	MATERIAL
1	1	seabuoy_V3	1002066	GILMAN	

ITEM NO.	QTY.	PART NO.	DESCRIPTION	VENDOR	MATERIAL SPECIFICATION
BILL OF MATERIALS					
Shop / Q.C.		UNLESS OTHERWISE SPECIFIED TOLERANCES ARE:			APPROVALS DATE
Inspector		1 PLACE DIM ±1/16	2 PLACE DIM ±.02	3 PLACE DIM ±.005	ANGLES ±1°
Shop Foreman		1. DIMENSIONS ARE IN INCHES 2. DIMENSION LIMITS HELD AFTER PLATING. 3. REMOVE BURRS AND SHARP EDGES .015 MAX. 4. MACHINED FILLET RADII .0150-.030. 5. MACHINED DIAMETERS ON A COMMON CENTERLINE CONCENTRIC WITHIN .005 6. PERPENDICULARITY & PARALLELISM OF MACHINED SURFACES .002 PER INCH. MAX .012 INCHES FOR SINGLE SURFACE.			DRAWN J. ERICKSON 8/27/03
Engineer					ENGINEER J. ERICKSON 8/27/03
					CHECKED
NEXT ASSY Description	NEXT ASSY Number				PROJECT NO. 600027
					PROJECT MOSS MOORING
Application		DO NOT SCALE DRAWING			WEIGHT

Monterey Bay Aquarium Research Institute			
MBARI 7700 Sandholdt RD. Moss Landing, CA 95039 PH: (831) 775-1700			
			
MOOS MOORING BUOY seabuoy_V3			
SIZE B	DWG. NO. 1002066.DWG		REV. C
SCALE 1:24	CAD FILE: MECH ENG ON TORNADO		SHEET 1 OF 1