


REVISIONS			
REV.	DESCRIPTION	DATE	APPROVED
INITIAL RELEASE		XX/XX/XX	

Not To Scale

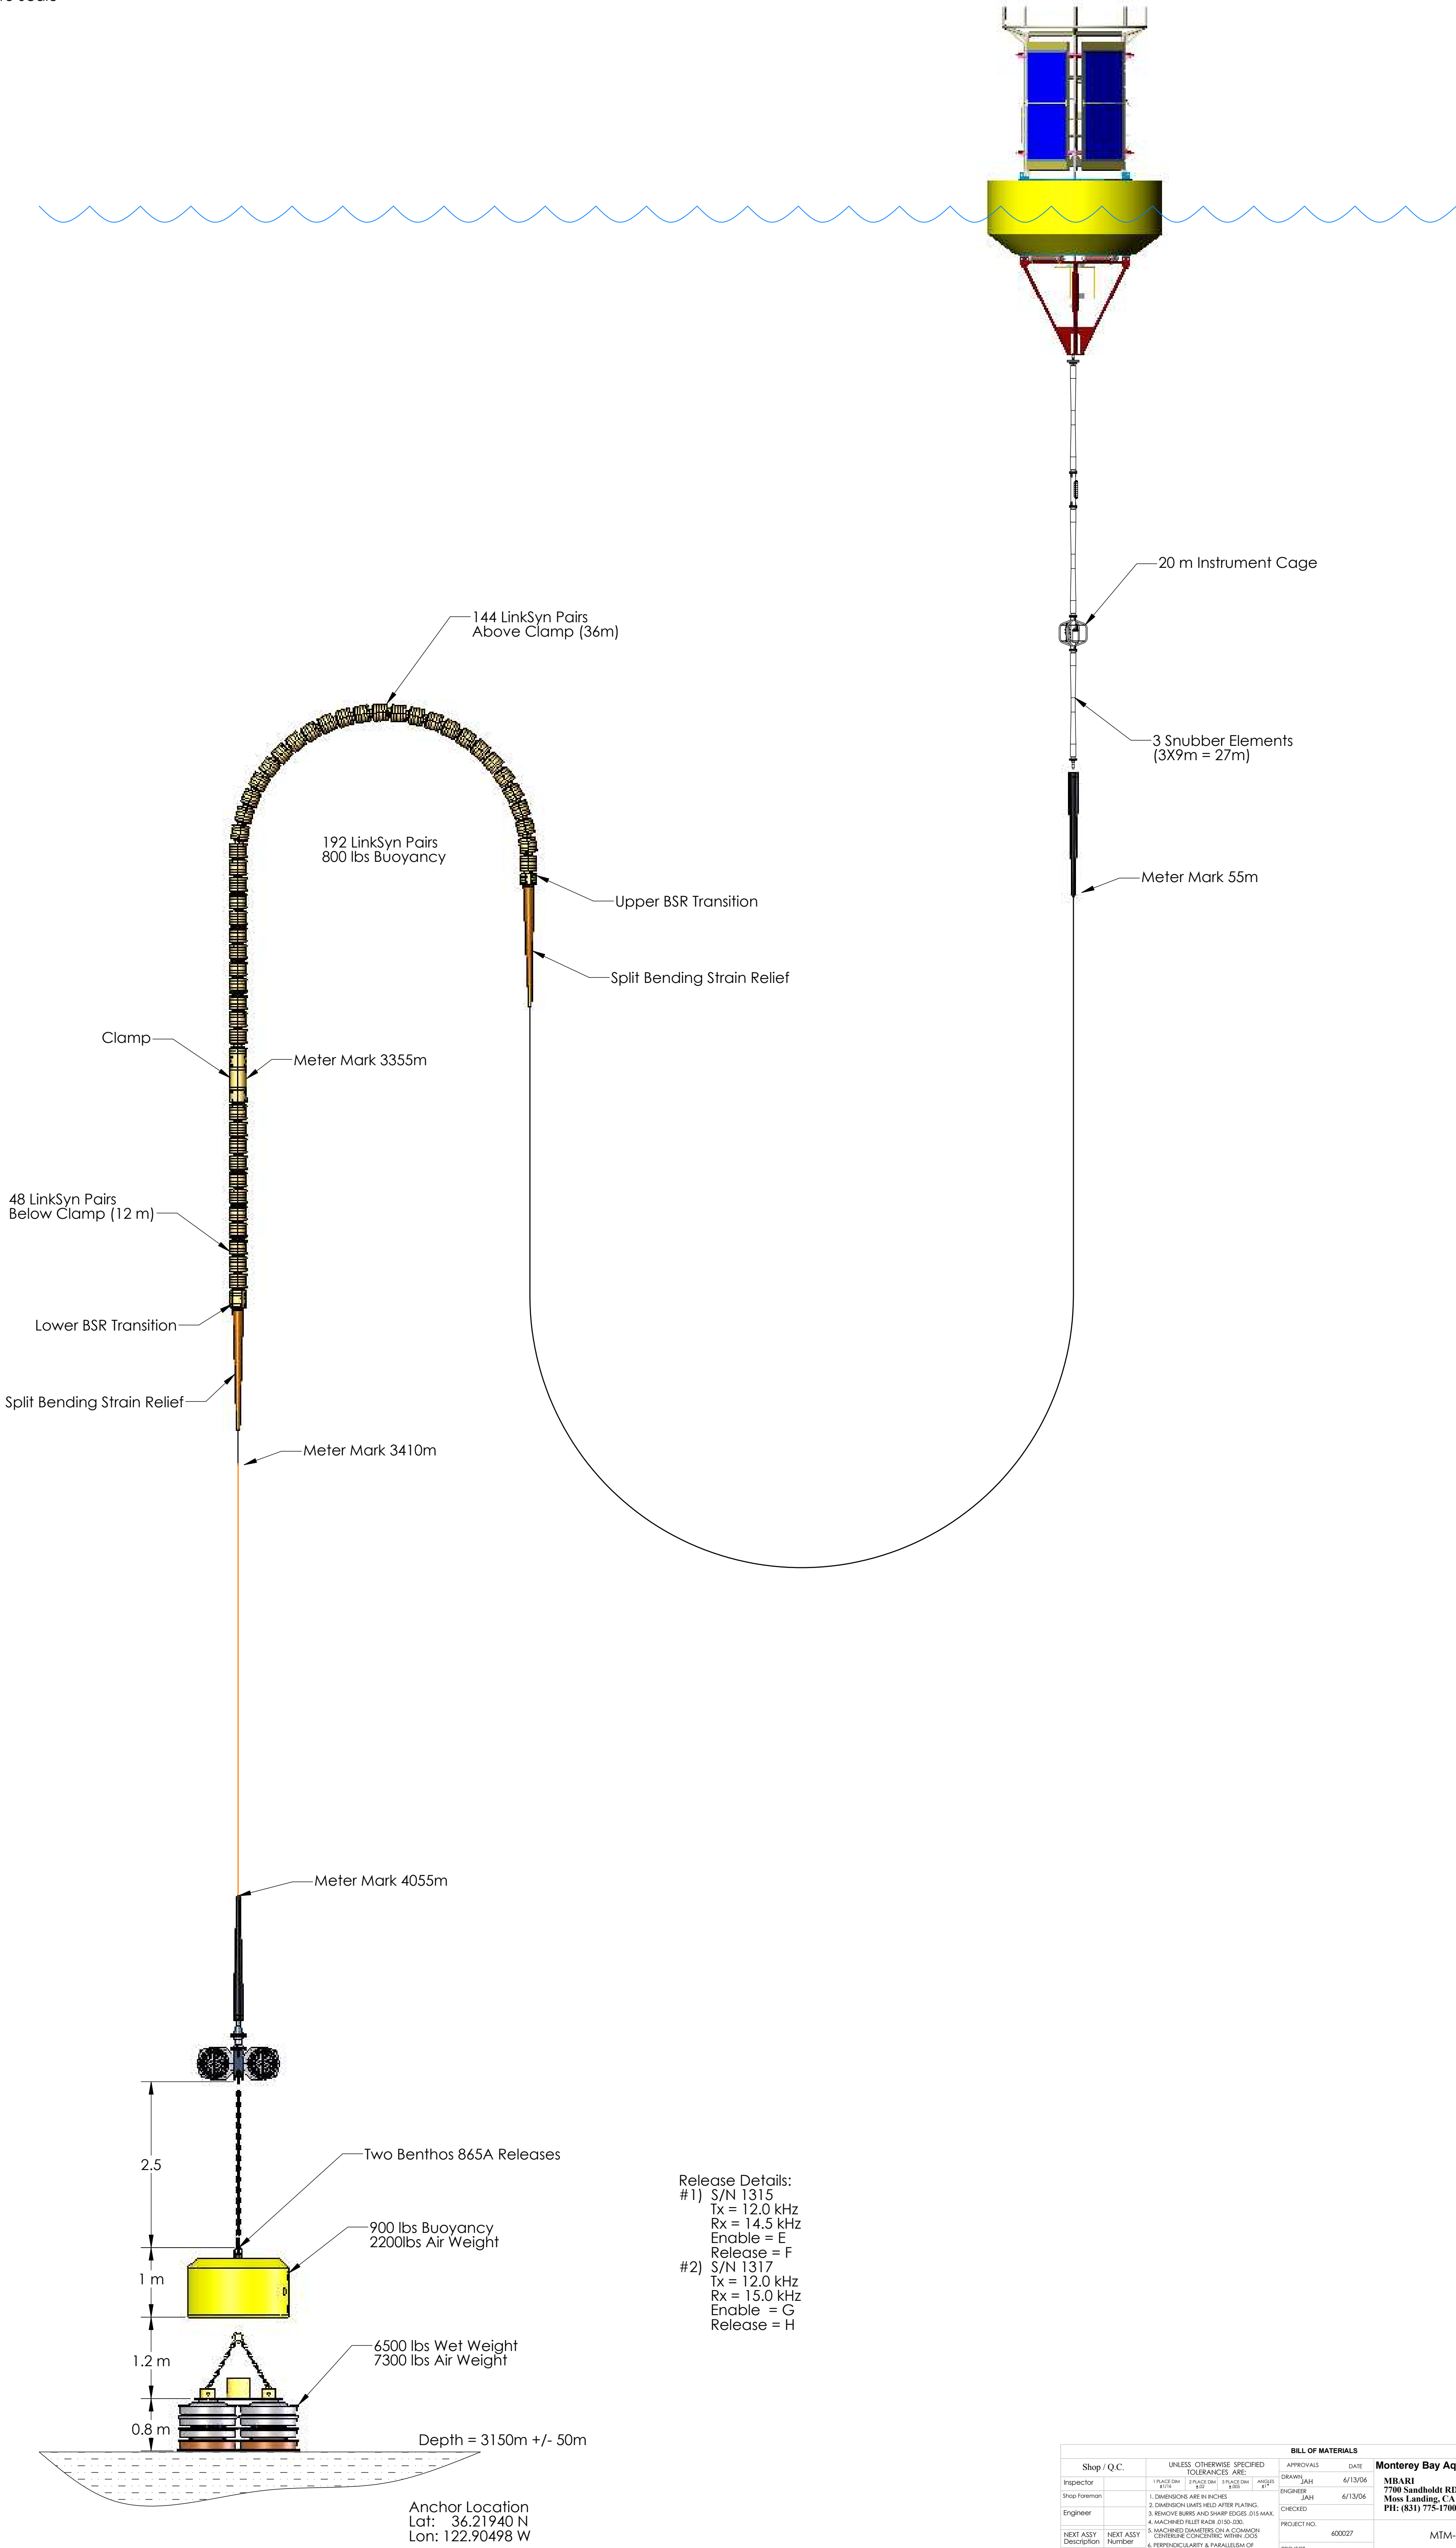

Release Details:
#1) S/N 1315
Tx = 12.0 kHz
Rx = 14.5 kHz
Enable = E
Release = F
#2) S/N 1317
Tx = 12.0 kHz
Rx = 15.0 kHz
Enable = G
Release = H

Anchor Location
Lat: 36.21940 N
Lon: 122.90498 W

Shop / Q.C.				BILL OF MATERIALS				APPROVALS				DATE				Monterey Bay Aquarium Research Institute			
Inspector				1. PLACE DIM. 1.150	2. PLACE DIM. 1.150	3. PLACE DIM. 1.150	4. PLACE DIM. 1.150	DRAWN	JAH	6/13/06									
Shop Foreman				1. DIMENSIONS ARE IN INCHES	2. DIMENSIONS ARE IN INCHES	3. DIMENSIONS ARE IN INCHES	4. DIMENSIONS ARE IN INCHES	ENGINEER	JAH	6/13/06									
Engineer				1. DIMENSIONS ARE IN INCHES	2. DIMENSIONS ARE IN INCHES	3. DIMENSIONS ARE IN INCHES	4. DIMENSIONS ARE IN INCHES	CHECKED											
NEXT ASSY Description	NEXT ASSY Number			5. MACHINED DIMENSIONS ON A CROWN CENTERLINE CONCENTRIC WITHIN .005	6. MACHINED DIMENSIONS ON A CROWN CENTERLINE CONCENTRIC WITHIN .005	7. MACHINED DIMENSIONS ON A CROWN CENTERLINE CONCENTRIC WITHIN .005	8. MACHINED DIMENSIONS ON A CROWN CENTERLINE CONCENTRIC WITHIN .005	PROJECT NO.	600027										
APPLICATION	DO NOT SCALE DRAWING			PROJECT	MOOS Mooring			WEIGHT											
				SIZE	DWG. NO.	SCALE	CAD FILE: BARNACLE/ARCHIVE	MTM-4 Mooring Layout				1003190							
				SCALE	1 OF 1														