
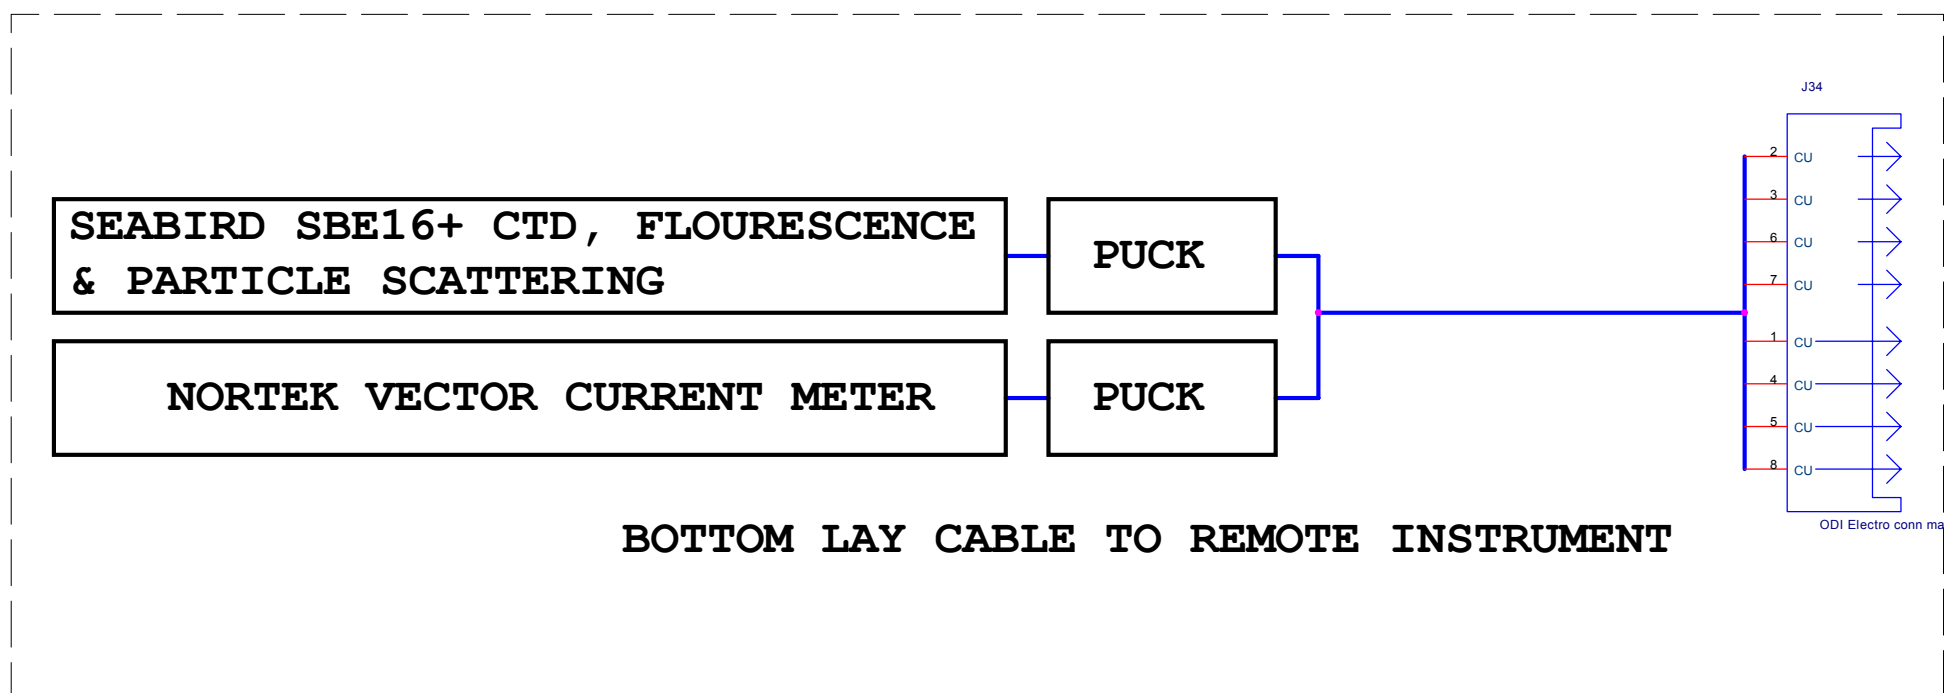
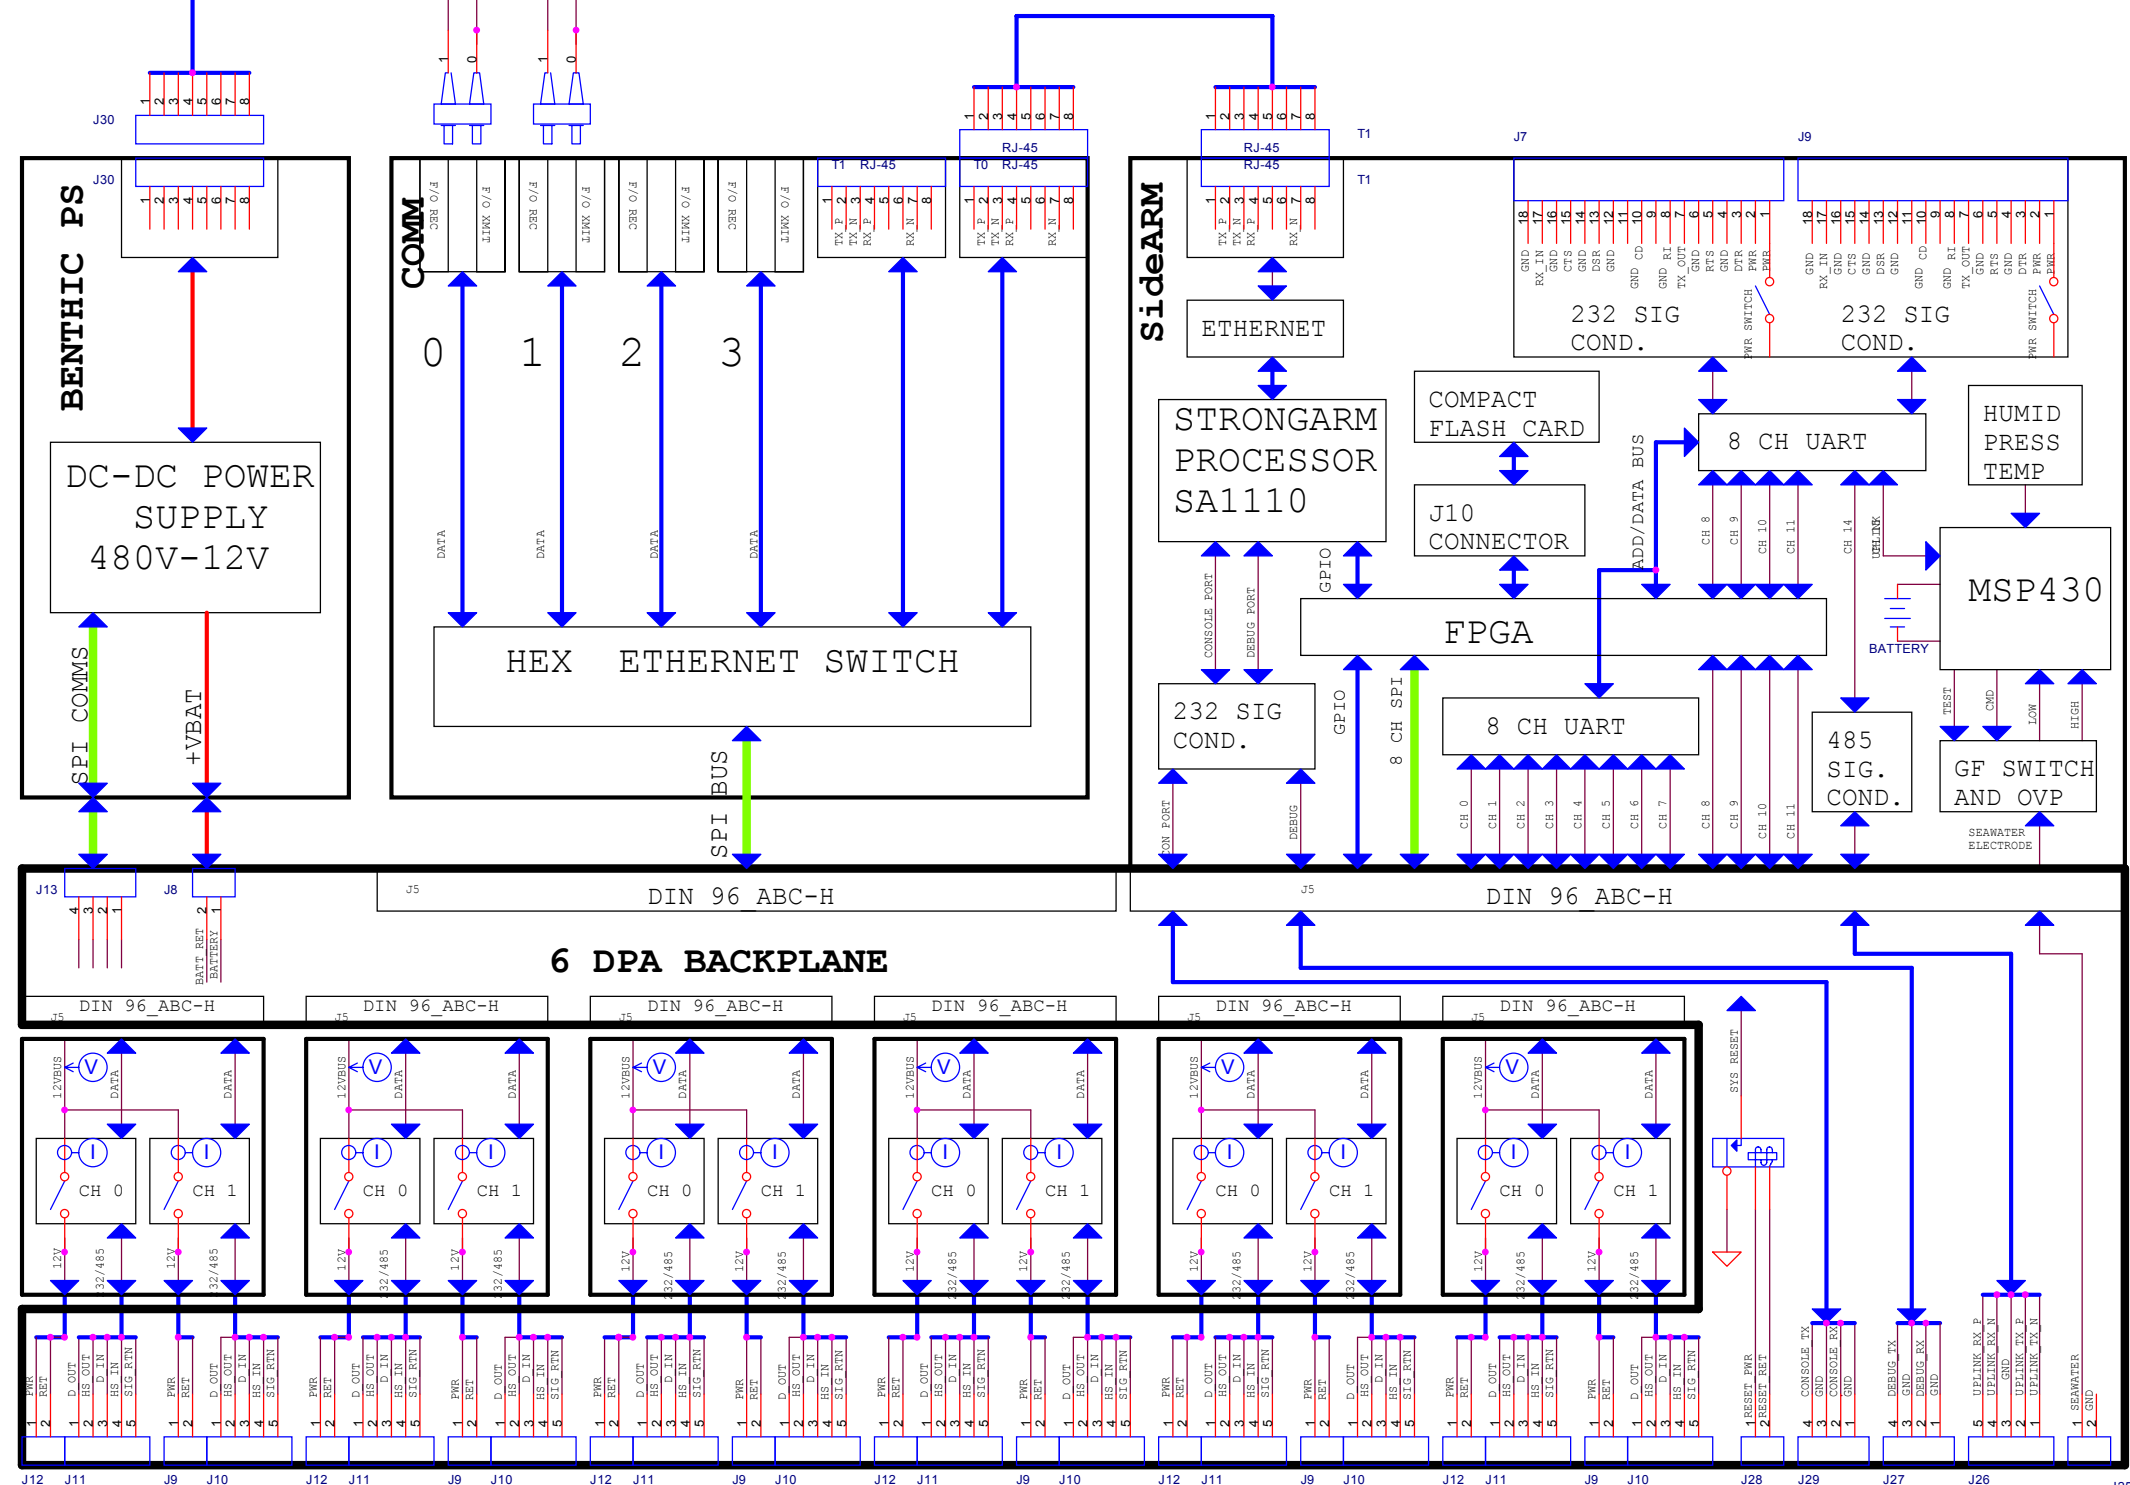


BOTTOM LAY CABLE TO MOORING BASE

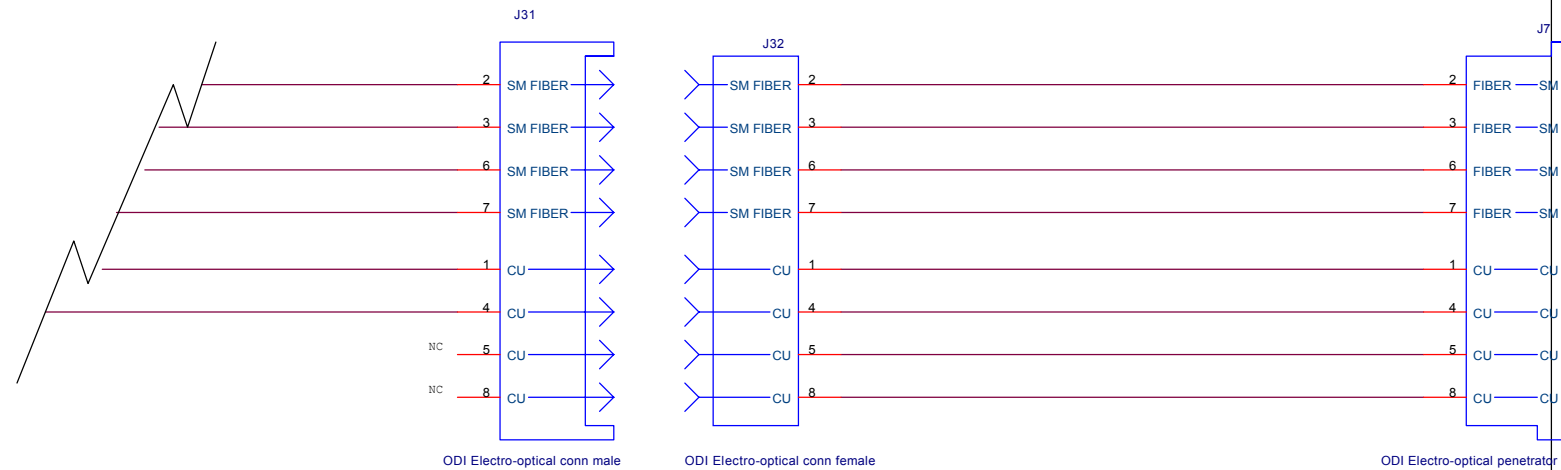


BOTTOM LAY CABLE TO REMOTE INSTRUMENT

POTENTIAL FUTURE EXPERIMENT

TITANIUM ELECTRONICS SPHERE

MTM#2 BENTHIC INSTRUMENT NETWORK

REVISIONS:
1.0 - 15JAN04 - INITIAL RELEASE.
1.1 - 25MAY04 - UPDATED INSTRUMENTS, ADDED PENETRATOR SPECIFICATION.
1.2 - 03JUN04 - UPDATED INSTRUMENTS.

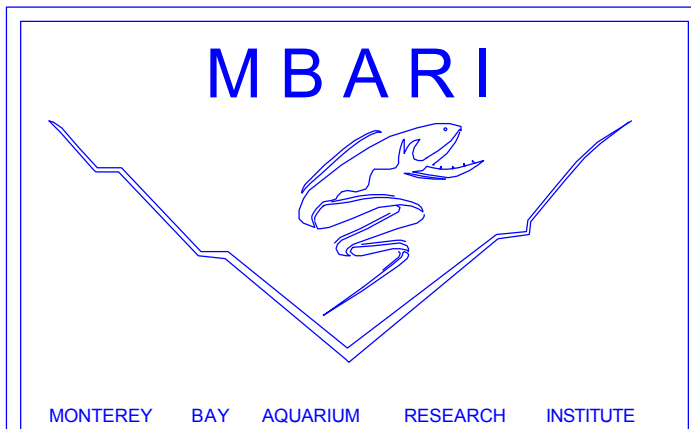

ENGINEER: MARK CHAFFEY 831 775 1708		MBARI 7700 Sandhollow Road Moss Landing, CA 95039 831.775.1700	
MOOS TEST #2 BIN WIRING			
Rev E	CAGE Code "Cage Code"	DWG NO 1002265SCH-1.2	Rev 1.1
Thursday, June 17, 2004		Sheet	1 of 1