


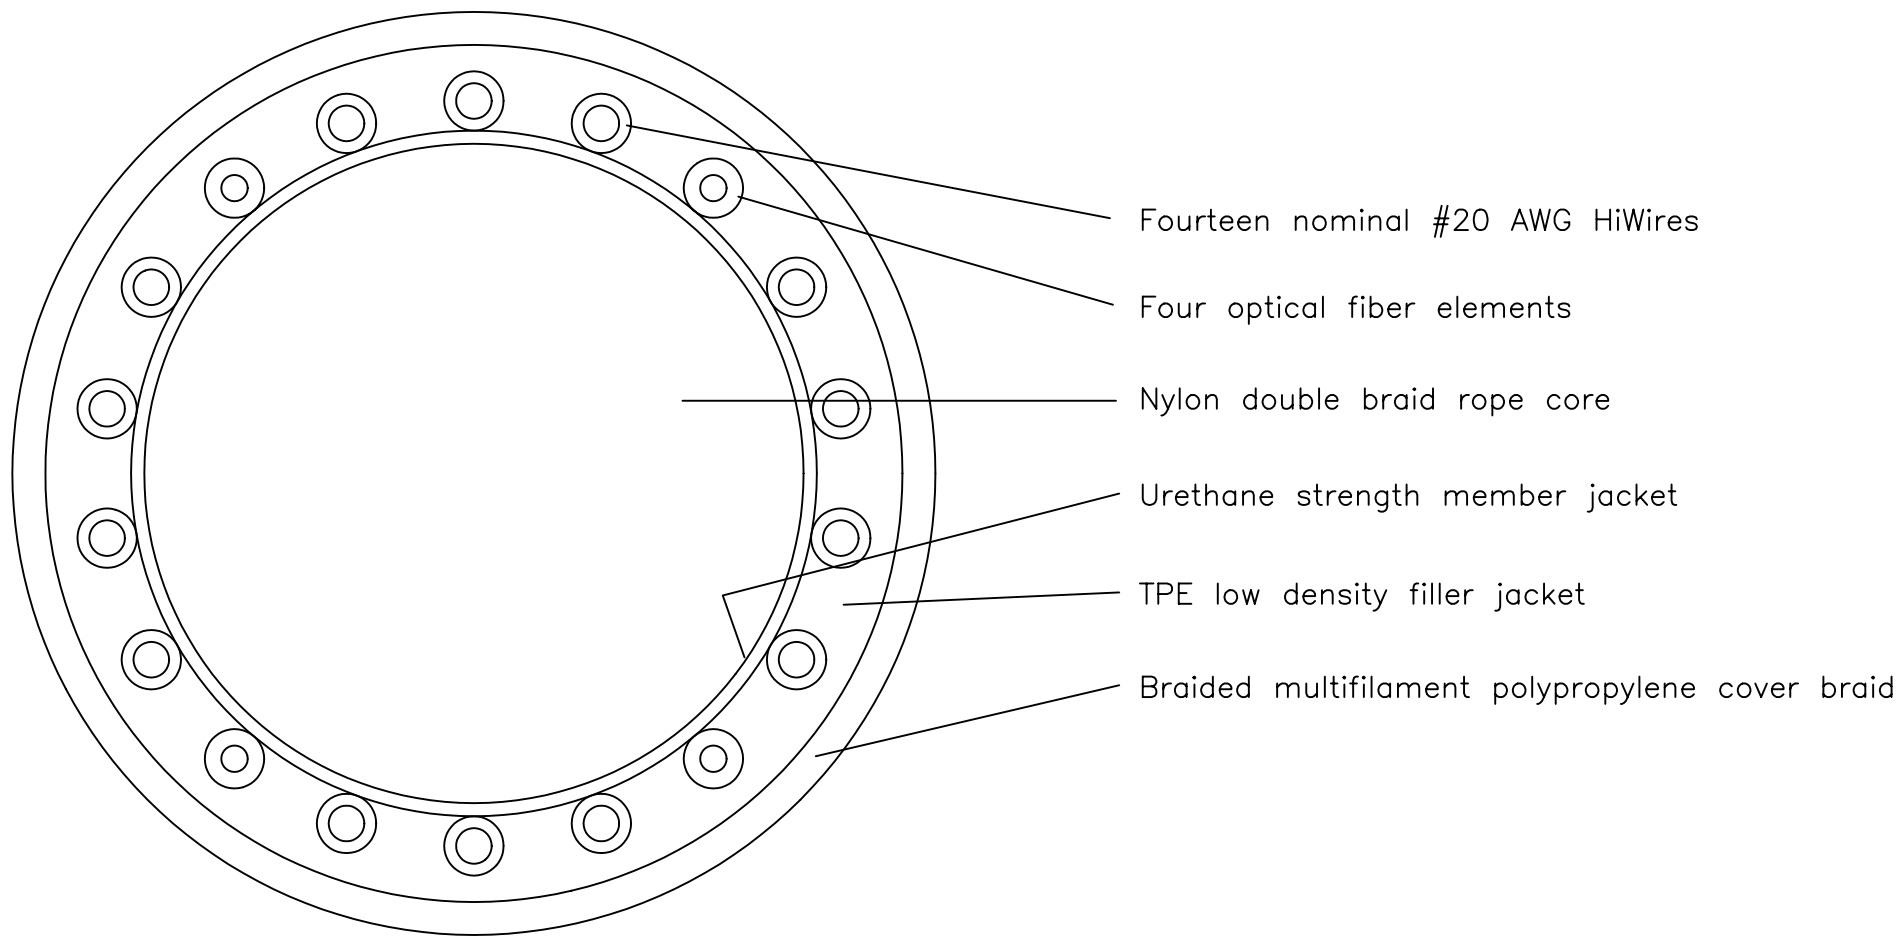

Center Strength Member Cable Design