


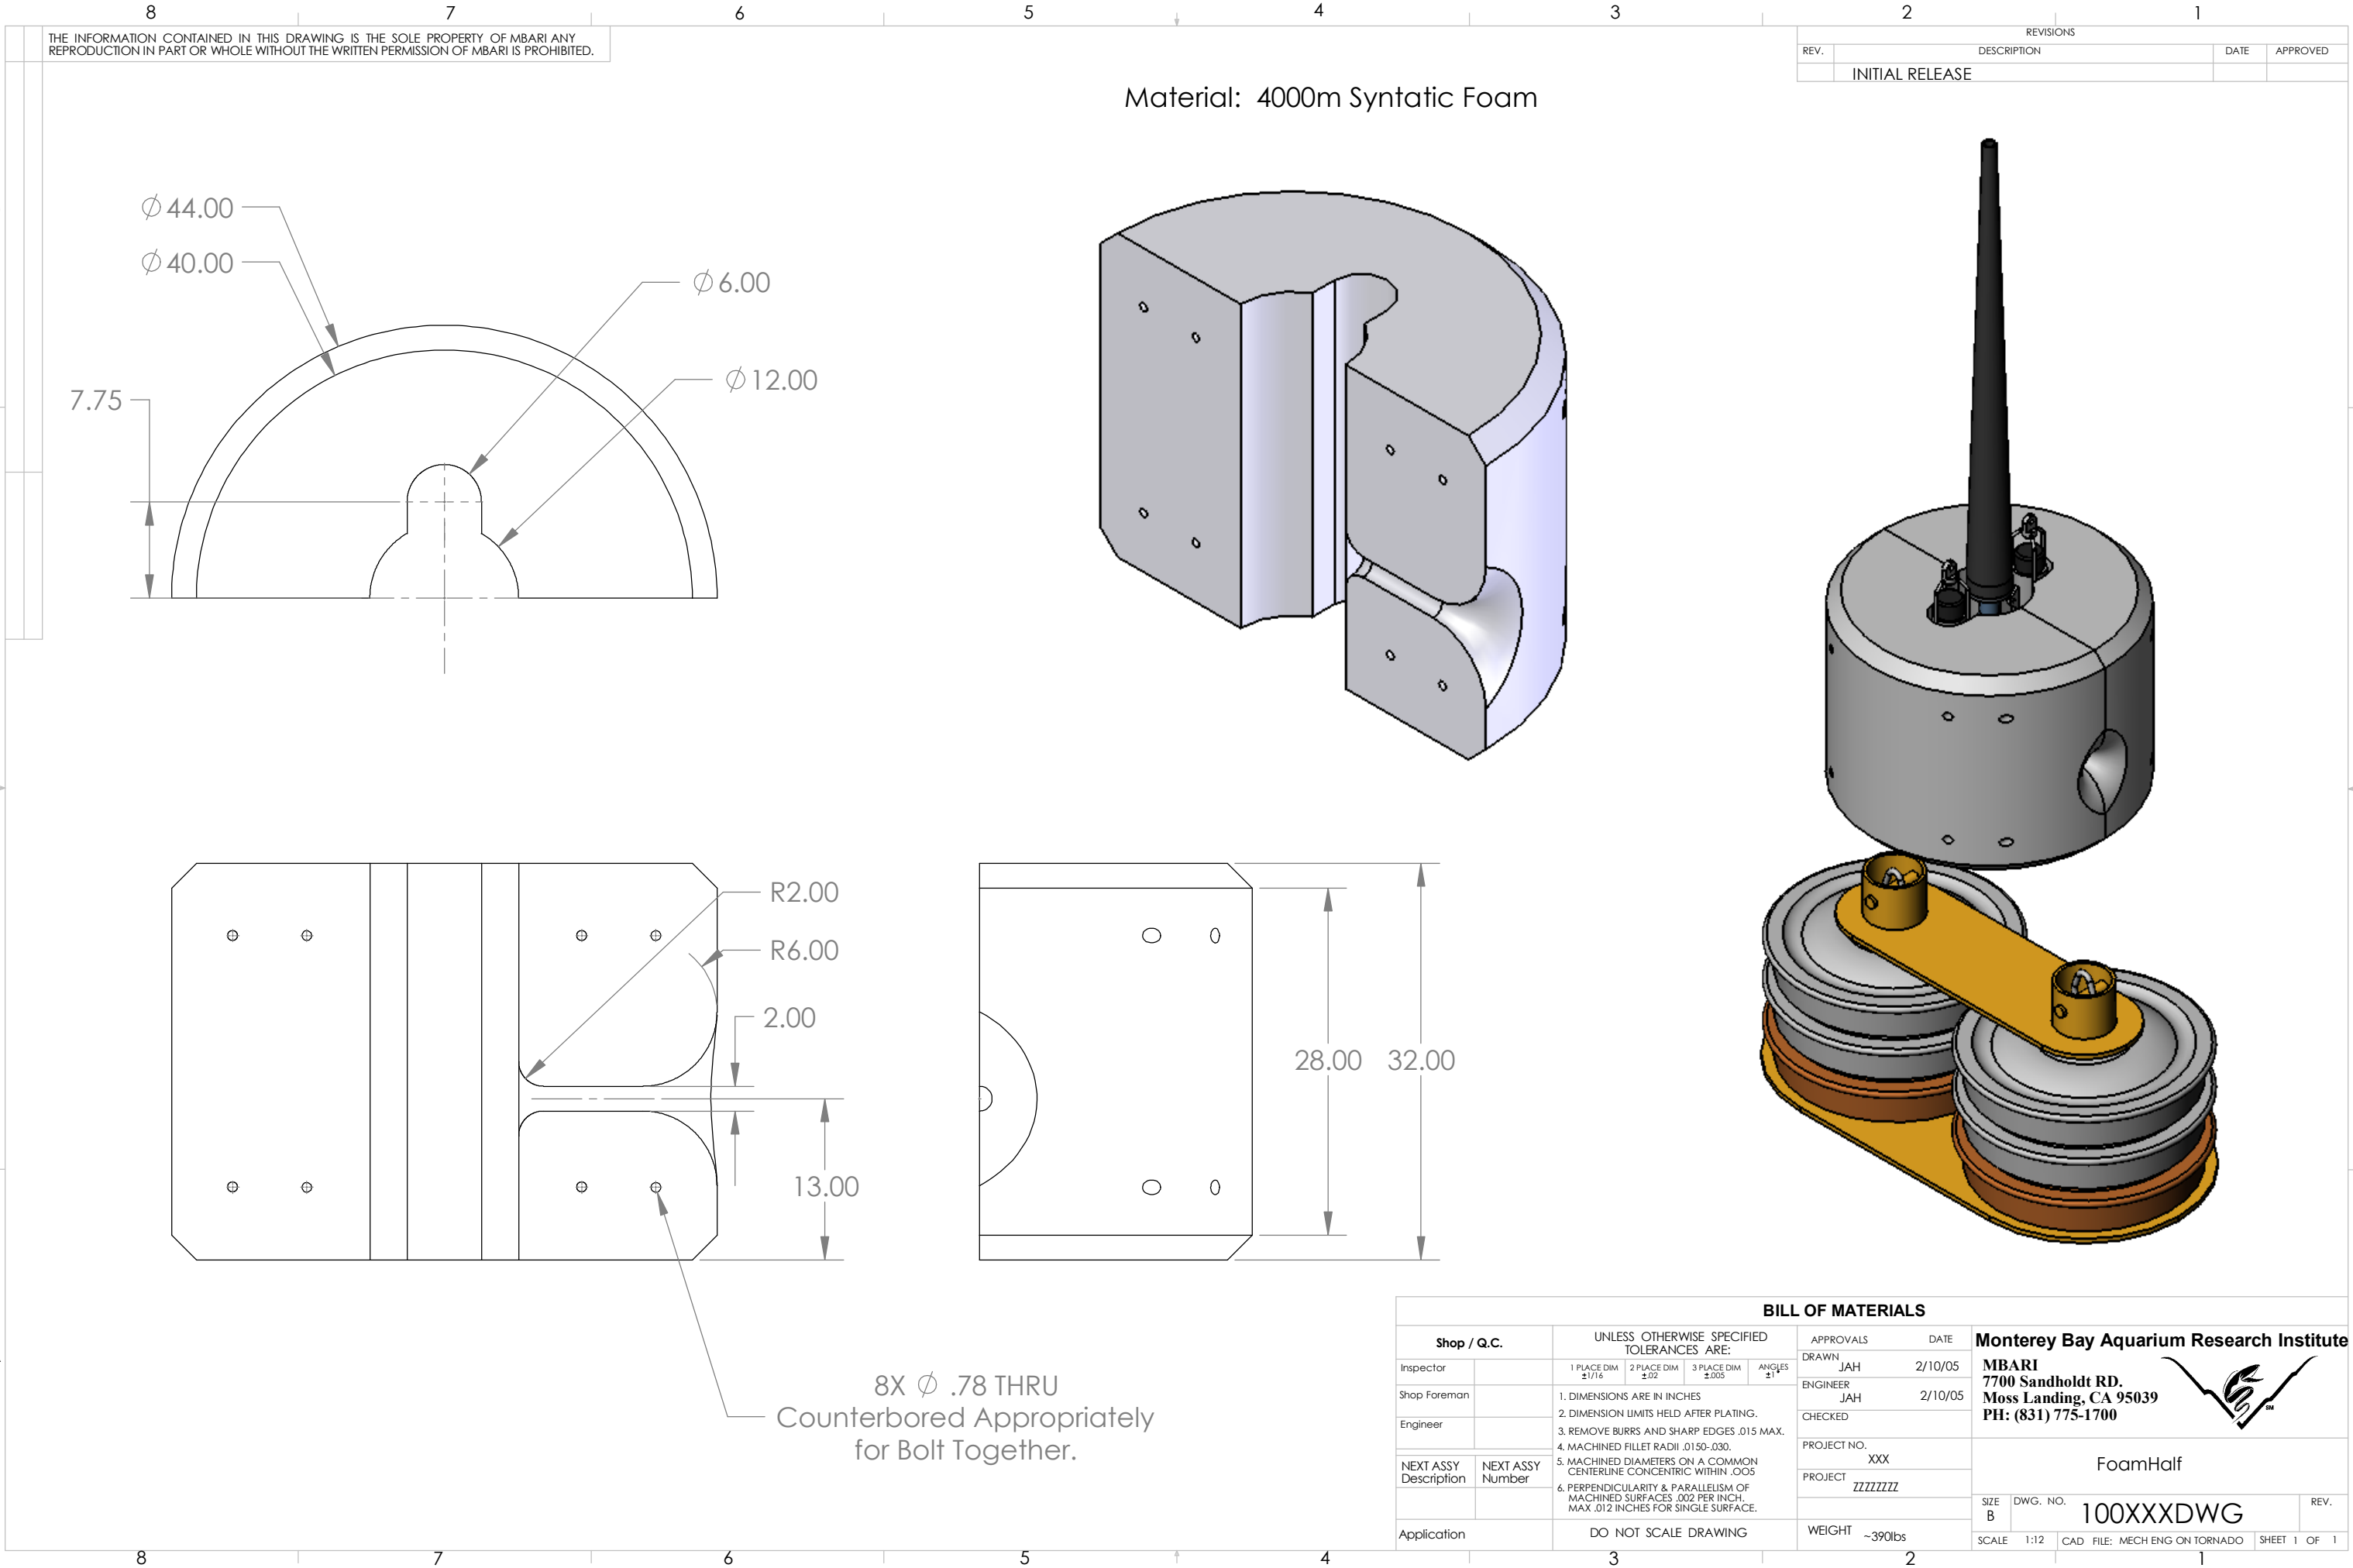

THE INFORMATION CONTAINED IN THIS DRAWING IS THE SOLE PROPERTY OF MBARI ANY REPRODUCTION IN PART OR WHOLE WITHOUT THE WRITTEN PERMISSION OF MBARI IS PROHIBITED.

REVISIONS			
REV.	DESCRIPTION	DATE	APPROVED
	INITIAL RELEASE		

8X $\phi .78$ THRU
Counterbored Appropriately
for Bolt Together.

BILL OF MATERIALS			
Shop / Q.C.		APPROVALS	DATE
Inspector		DRAWN JAH	2/10/05
Shop Foreman		ENGINEER JAH	2/10/05
Engineer		CHECKED	
NEXT ASSY Description	NEXT ASSY Number	PROJECT NO. XXX	
		PROJECT ZZZZZZZ	
Application	DO NOT SCALE DRAWING	WEIGHT ~390lbs	
		SIZE B	DWG. NO. 100XXXDWG
		SCALE 1:12	CAD FILE: MECH ENG ON TORNADO SHEET 1 OF 1

Monterey Bay Aquarium Research Institute
MBARI
7700 Sandholdt RD.
Moss Landing, CA 95039
PH: (831) 775-1700

FoamHalf