

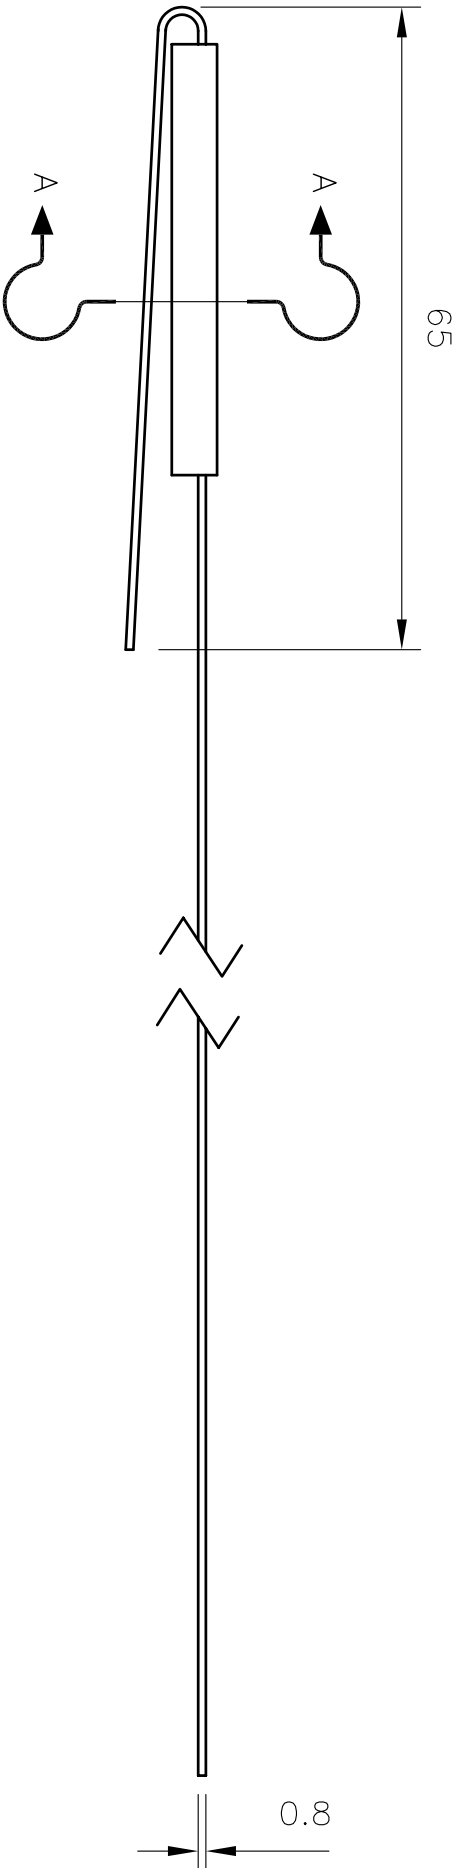


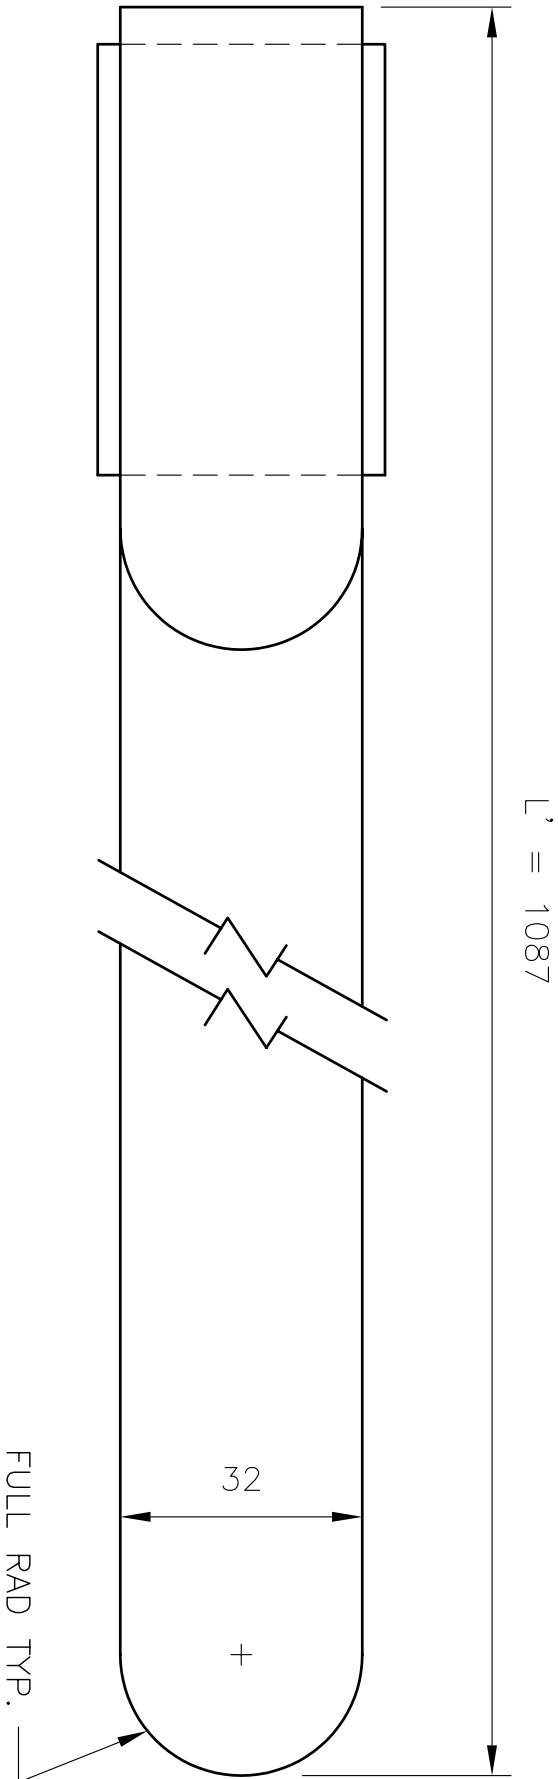

NOTES -

1. NOMINAL OVERALL CUT LENGTH = 'L' (1087)
+ RETURN (65) = 1087 + 65 = 1152mm.
2. 32mm NOMINAL WIDTH
0.8mm NOMINAL THICKNESS
3. ORDER COIL STOCKS AT 31.75mm x 0.8mm THICK
4. MATERIALS : UNS N06625 TO ASTM B443
5. BANDING MAY ALSO BE SUPPLIED IN COIL FORM.
6. BANDING TO BE PRINTED IN ACCORDANCE WITH
DRAWING NUMBER B411784 UNLESS SPECIFIED
OTHERWISE.

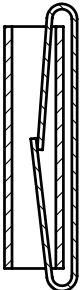

SECTION A/A

02	06/11/00	REFERENCE DRAWINGS DELETED.			
01	11/02/00	FIRST ISSUE	DRW	MDC	DGL
No.	DATE	REVISION	DRAWN	CHK'D	APPR'D
STANLEY WAY, STANLEY, SKELMERSDALE, LANCASHIRE, WN8 8EA, ENGLAND. U.K. TELEPHONE : 01695 724343 U.K. FACSIMILE : 01695 721444					
CRP GROUP LTD.					
PROJECT					
TITLE					
LINKSYN™ UMBILICAL FLOTATION DETAIL FOR 32mm WIDE BANDING					
SCALE 1:1	DRAWN BY DRW	SHEET SIZE A3	PROJECTION		
PROJECT No. CR1000	DRAWING No. B 413377				ISSUE 02