


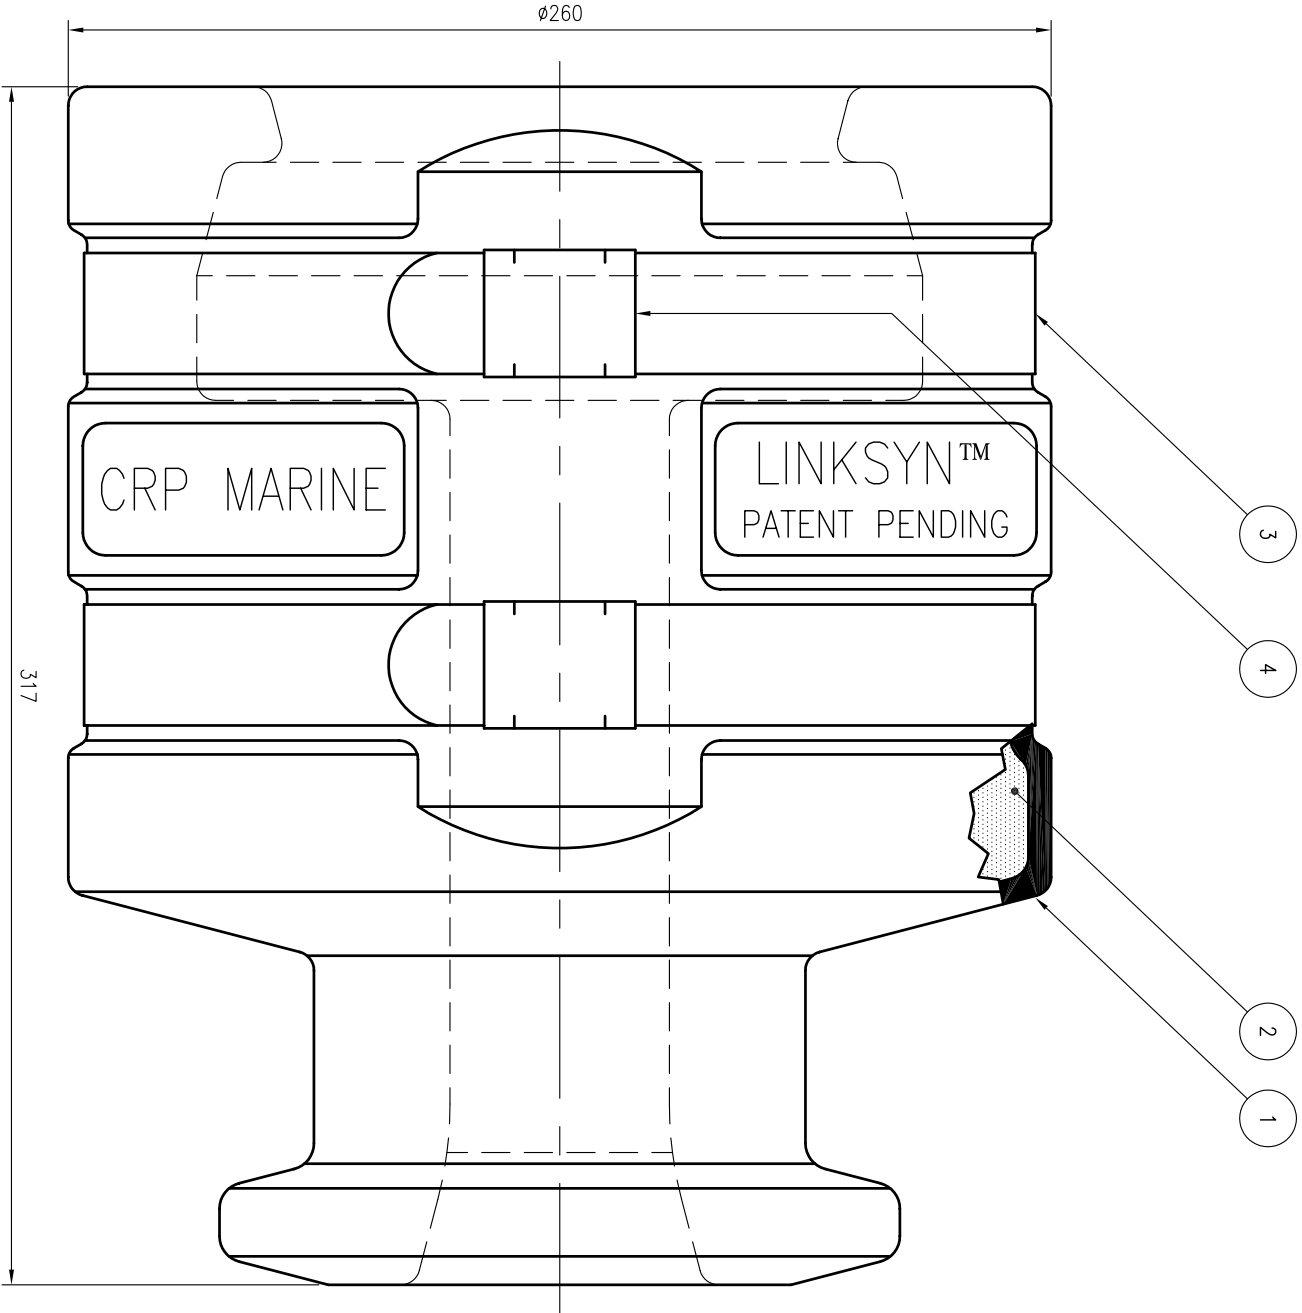

POLYURETHANE MODULES.		
ITEM	QTY	DESCRIPTION
1	2	UMBILICAL FLOAT HALF
2	–	COLOUR – YELLOW.
3	2	SECURING BAND
4	2	CRIMP-TYPE SEAL.

SYNTACTIC FOAM FILLED MODULES.		
ITEM	QTY	DESCRIPTION
1	2	UMBILICAL FLOAT HALF
2	2	COLOUR – YELLOW.
3	2	SECURING BAND
4	2	CRIMP-TYPE SEAL.

- NOTES:**
1. ALL DIMENSIONS ARE IN MILLIMETRES UNLESS NOTED OTHERWISE.
 2. EACH UMBILICAL FLOAT MODULE COMPRISES A PAIR OF IDENTICAL HALF-SHELLS.

01	10/02/00	FIRST ISSUE.					
No.	DATE	REVISION	DRAWN	CHK'D	APPR'D		
GROUP LIMITED STANLEY WAY, STANLEY, SKELMERSDALE, LANCASHIRE, WN8 8EA, ENGLAND. U.K. TELEPHONE : 01695 712000 U.K. FACSIMILE : 01695 712111							
CLIENT CRP GROUP LTD.							
PROJECT							
TITLE LINKSYN™ UMBILICAL FLotation MODULE ASSEMBLY.							
SCALE 1:1		DRAWN BY DRW		SHEET SIZE A1		PROJECTION	
PROJECT No. CR1000		DRAWING No. C 413372				ISSUE 01	