


| PART No. | DESCRIPTION           | DRG No. | No. OFF |
|----------|-----------------------|---------|---------|
| 1        | FLEXLOK BUOYANT PIECE | 1941    | 58      |
| 2        | FLEXLOK RUNNING CORE  | 1940    | 58      |
| 3        | FLEXLOK LOCKING CORE  | 1940    | 4       |
| 4        | FLEXLOK END SECTION   | 1939    | 2       |

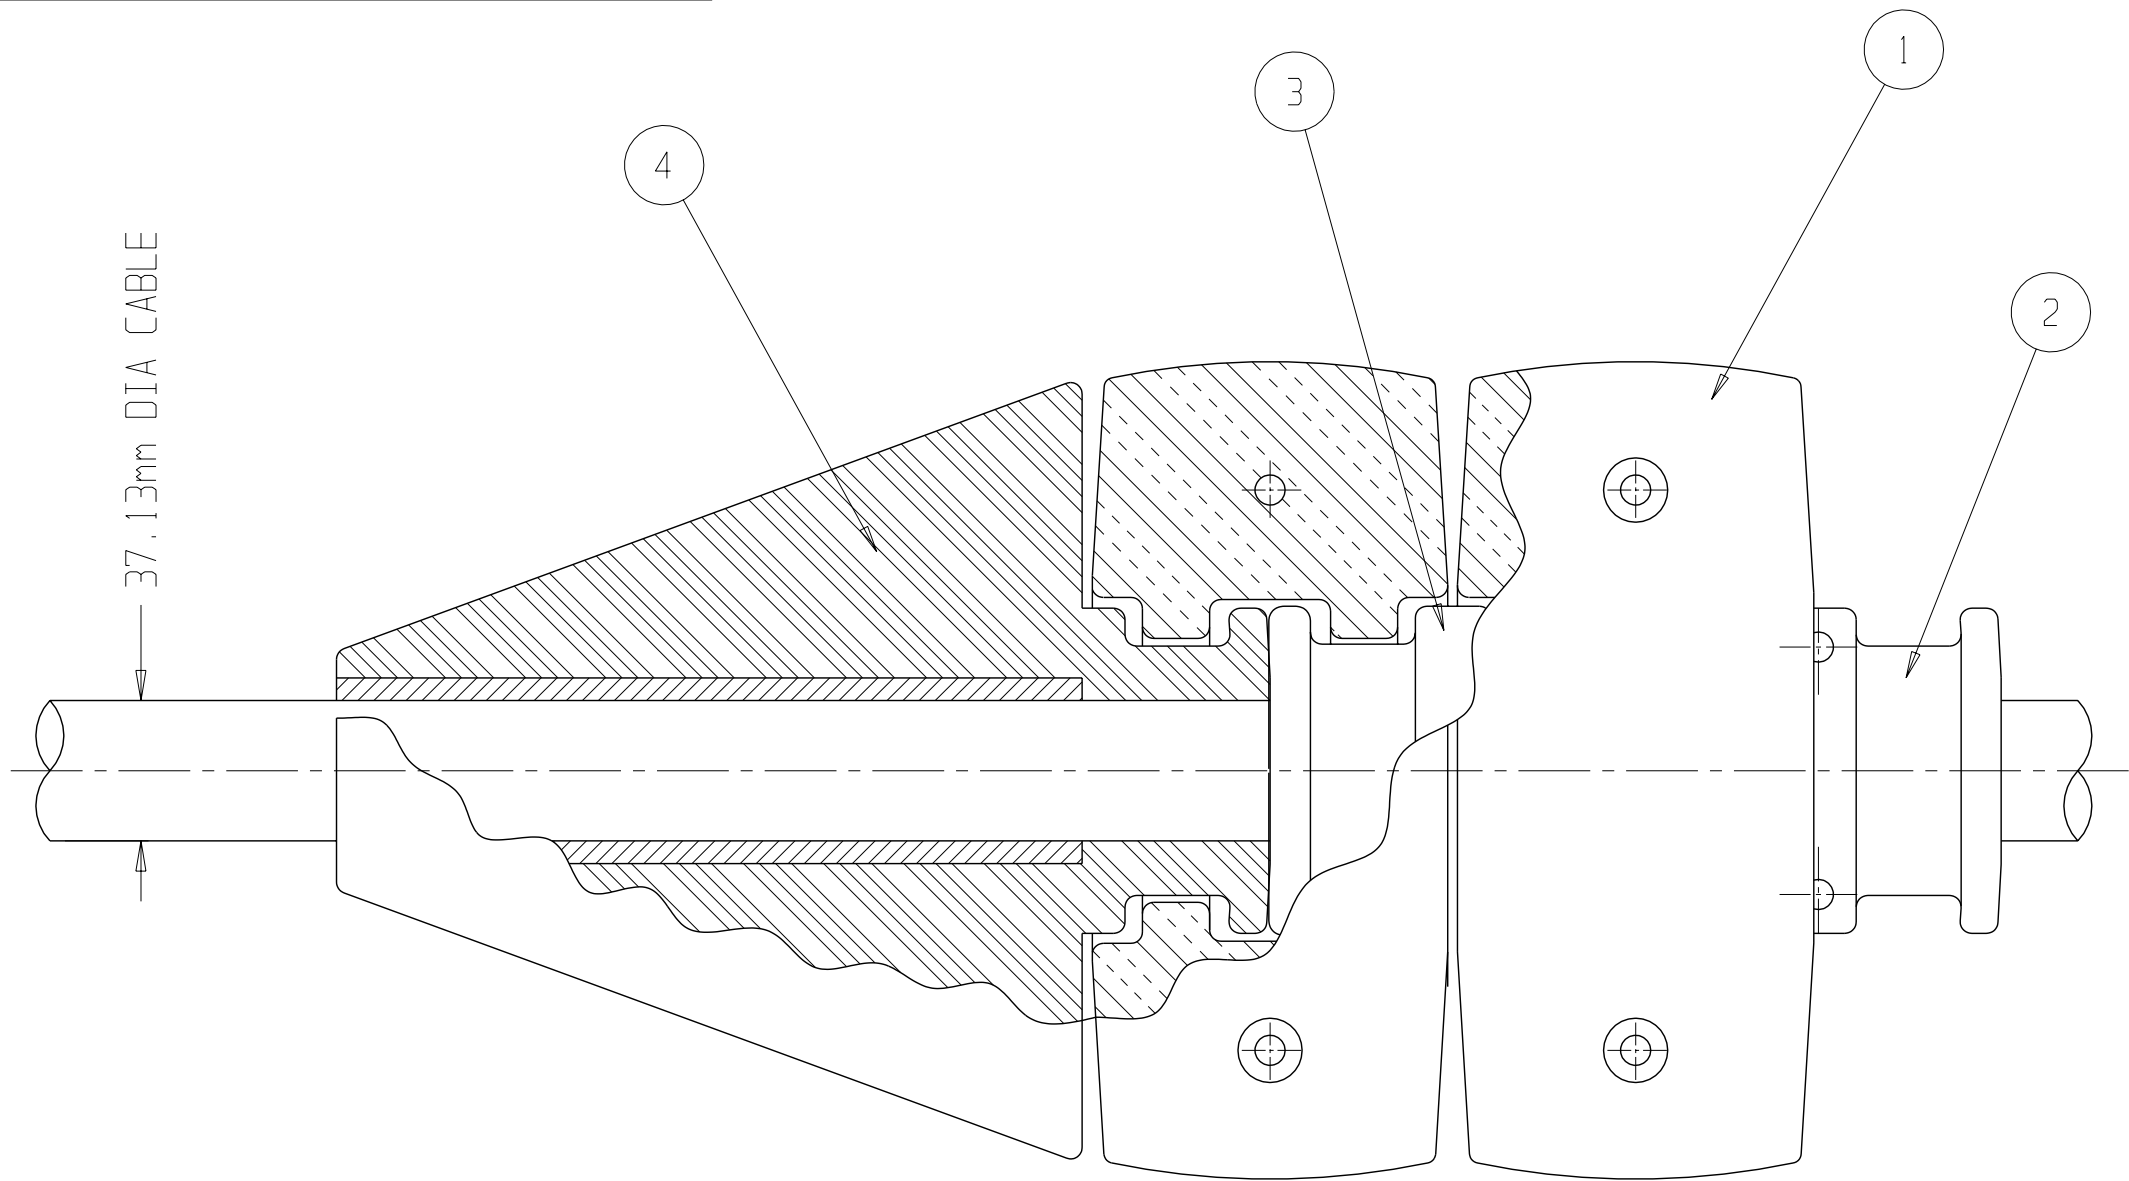

- NOTES:-
1. BOLT DETAIL TO BE REFERENCED ON INSTALLATION ASSEMBLY
  2. SYSTEM PROVIDES 1.3kg/m POSITIVE BUOYANCY

| TOLERANCE UNLESS OTHERWISE STATED                   | PROJECTION | SCALE |
|-----------------------------------------------------|------------|-------|
| NO DP = ±<br>1 DP = ±<br>2 DP = ±<br>ANGLES ± ° USD |            | 1:2   |

| REV. | DESCRIPTION | DRAWN  | APPROVED | DATE     |
|------|-------------|--------|----------|----------|
| A    | FIRST ISSUE | D.N.B. | N.E.C.   | 15.11.02 |



**DUNLAW  
ENGINEERING Ltd.**

HEAD OFFICE  
THAINSTONE BUSINESS CENTRE  
INVERURIE  
ABERDEEN, UK  
AB51 5TB

PHONE: 0044 (0) 1467 641183  
FAX: 0044 (0) 1467 641185  
EMAIL - pdcedunlaw.com

CUSTOMER  
CALEY OCEAN

PROJECT -----

THIS DRAWING MAY NOT BE REPRODUCED  
WITHOUT THE WRITTEN CONSENT OF  
DUNLAW ENGINEERING LIMITED.

© DUNLAW ENGINEERING LIMITED 2002

TITLE  
**FLEXLOK PART ASSEMBLY**

| PROJECT No. | DRAWING No. | REVISION | SHEET No. |
|-------------|-------------|----------|-----------|
| 02644       | 1938        | A        | 1 OF 1    |