


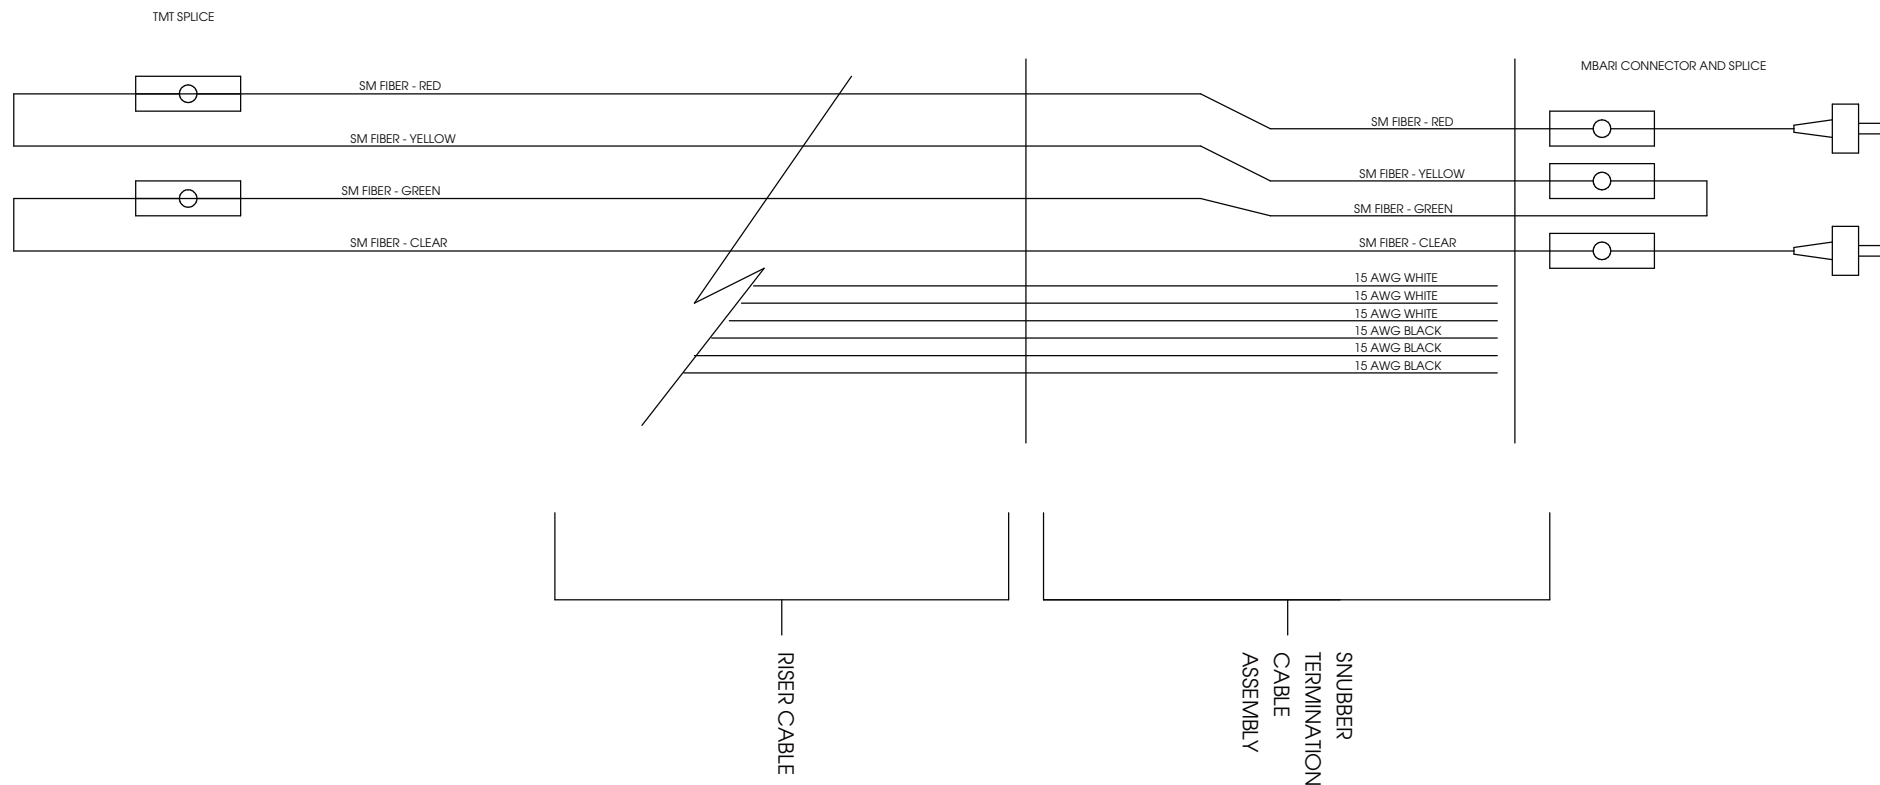

Cable recovered December 2002

Title	
MOOS Riser Pull Test	
Size B	Document Number <Doc>
Date:	Tuesday, June 24, 2003