


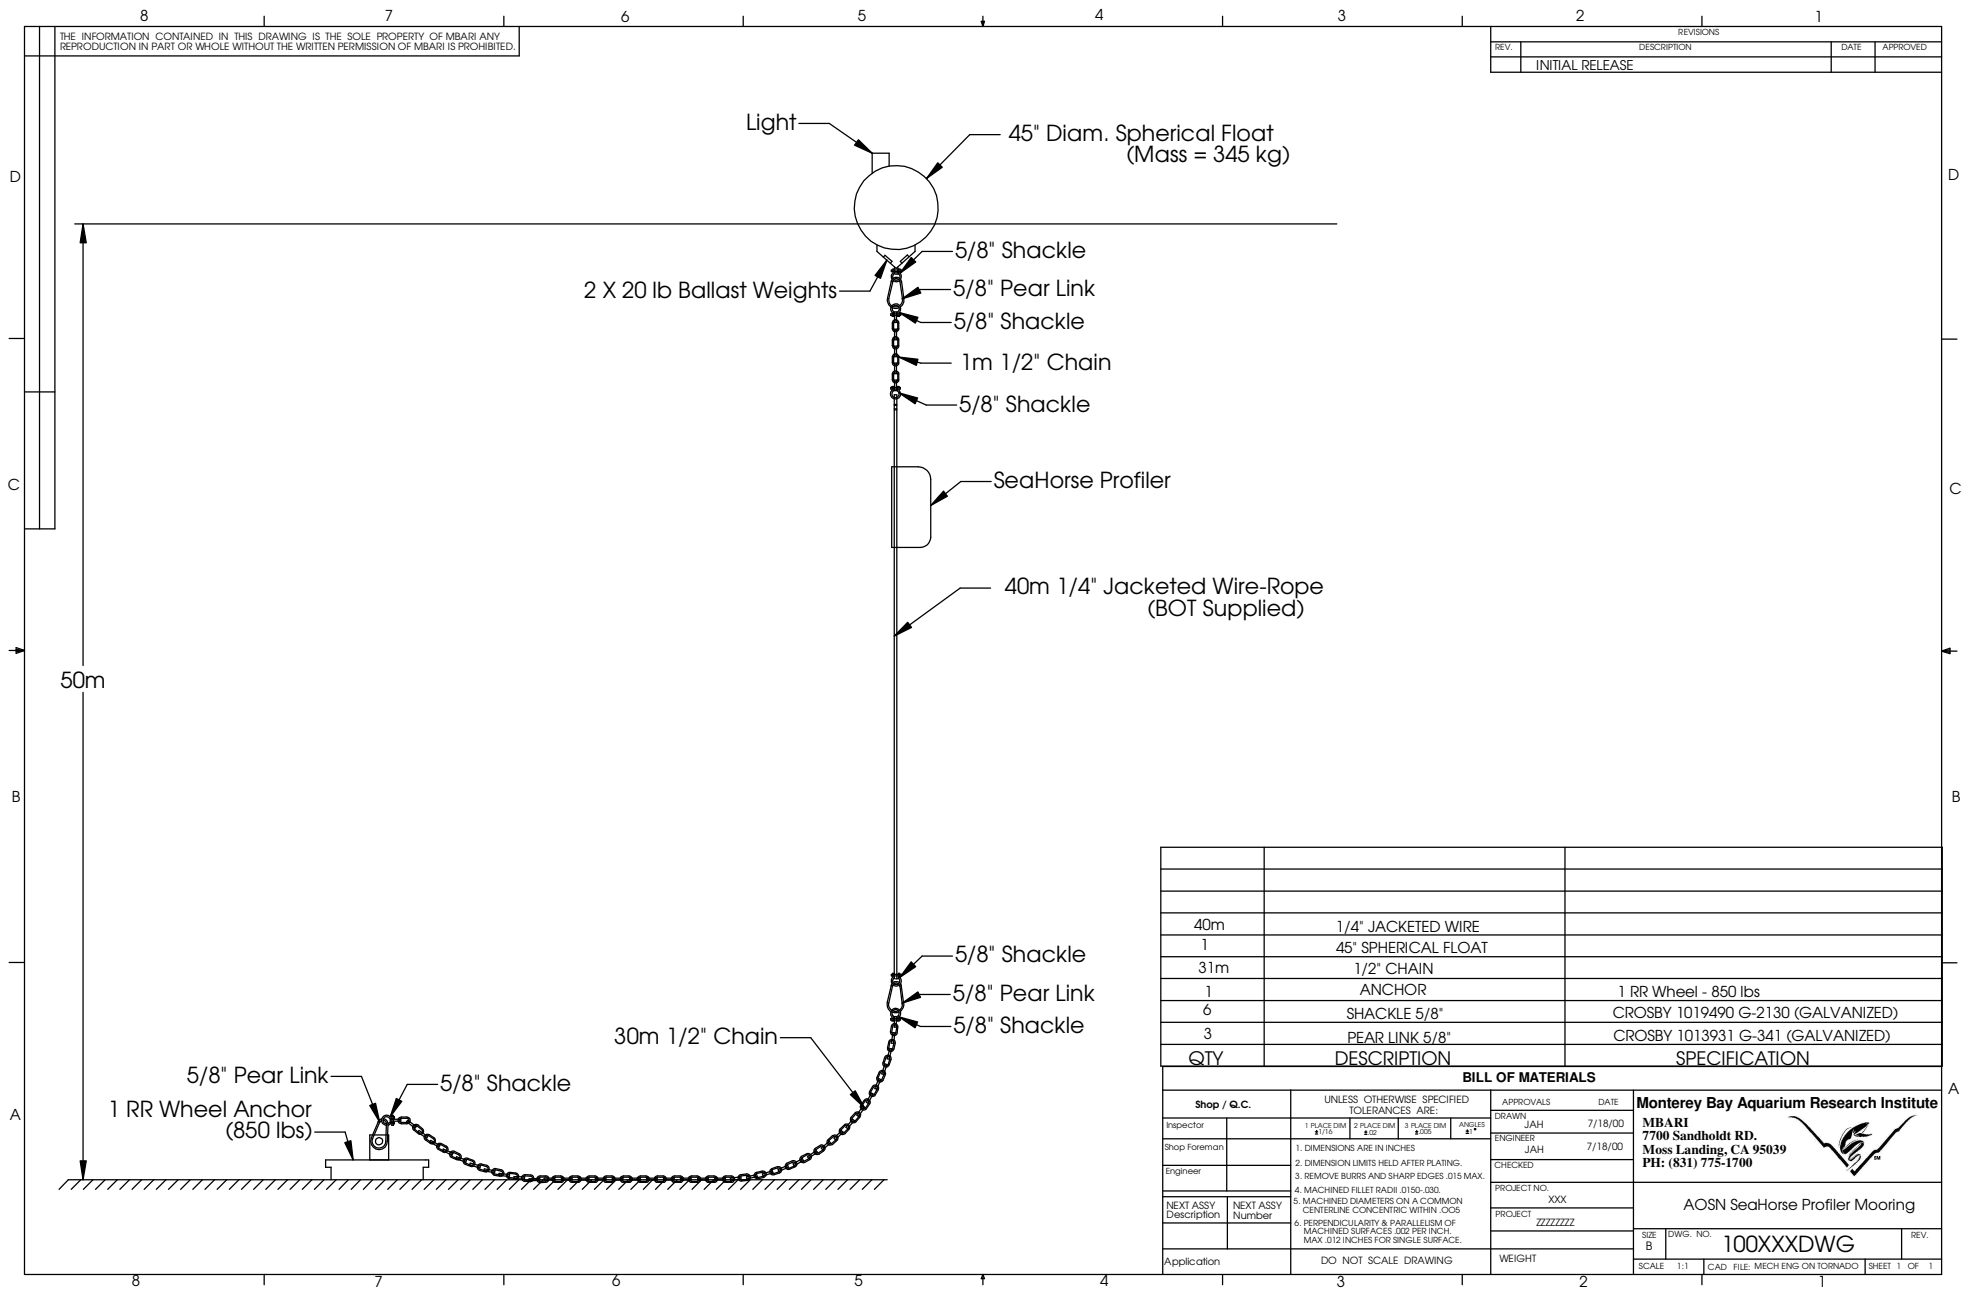

REVISIONS			
REV.	DESCRIPTION	DATE	APPROVED
	INITIAL RELEASE		

40m	1/4" JACKETED WIRE	
1	45" SPHERICAL FLOAT	
31m	1/2" CHAIN	
1	ANCHOR	1 RR Wheel - 850 lbs
6	SHACKLE 5/8"	CROSBY 1019490 G-2130 (GALVANIZED)
3	PEAR LINK 5/8"	CROSBY 1013931 G-341 (GALVANIZED)
QTY	DESCRIPTION	SPECIFICATION

BILL OF MATERIALS			
Shop / Q.C.		UNLESS OTHERWISE SPECIFIED TOLERANCES ARE:	APPROVALS DATE
Inspector		1 PLACE DIM ±.015	DRAWN JAH 7/18/00
Shop Foreman		2 PLACE DIM ±.02	ENGINEER JAH 7/18/00
Engineer		3 PLACE DIM ±.05	CHECKED
		4 ANGLES ±.1	PROJECT NO. XXX
NEXT ASSY Description	NEXT ASSY Number	1. DIMENSIONS ARE IN INCHES	PROJECT ZZZZZZZ
		2. DIMENSION LIMITS HELD AFTER PLATING	
		3. REMOVE BURRS AND SHARP EDGES .015 MAX	
		4. MACHINED FILLET RADI .0150-.030	
		5. MACHINED DIAMETERS ON A COMMON CENTERLINE CONCENTRIC WITHIN .005	
		6. PERPENDICULARITY & PARALLELISM OF MACHINED SURFACES .002 PER INCH MAX .012 INCHES FOR SINGLE SURFACE	
Application		DO NOT SCALE DRAWING	WEIGHT

Monterey Bay Aquarium Research Institute	
MBARI	
7700 Sandholdt RD.	
Moss Landing, CA 95039	
PH: (831) 775-1700	
AOSN SeaHorse Profiler Mooring	
SIZE B	DWG. NO. 100XXXDWG
SCALE 1:1	CAD FILE: MECH ENG ON TORNADO

SHEET 1	OF 1
---------	------