


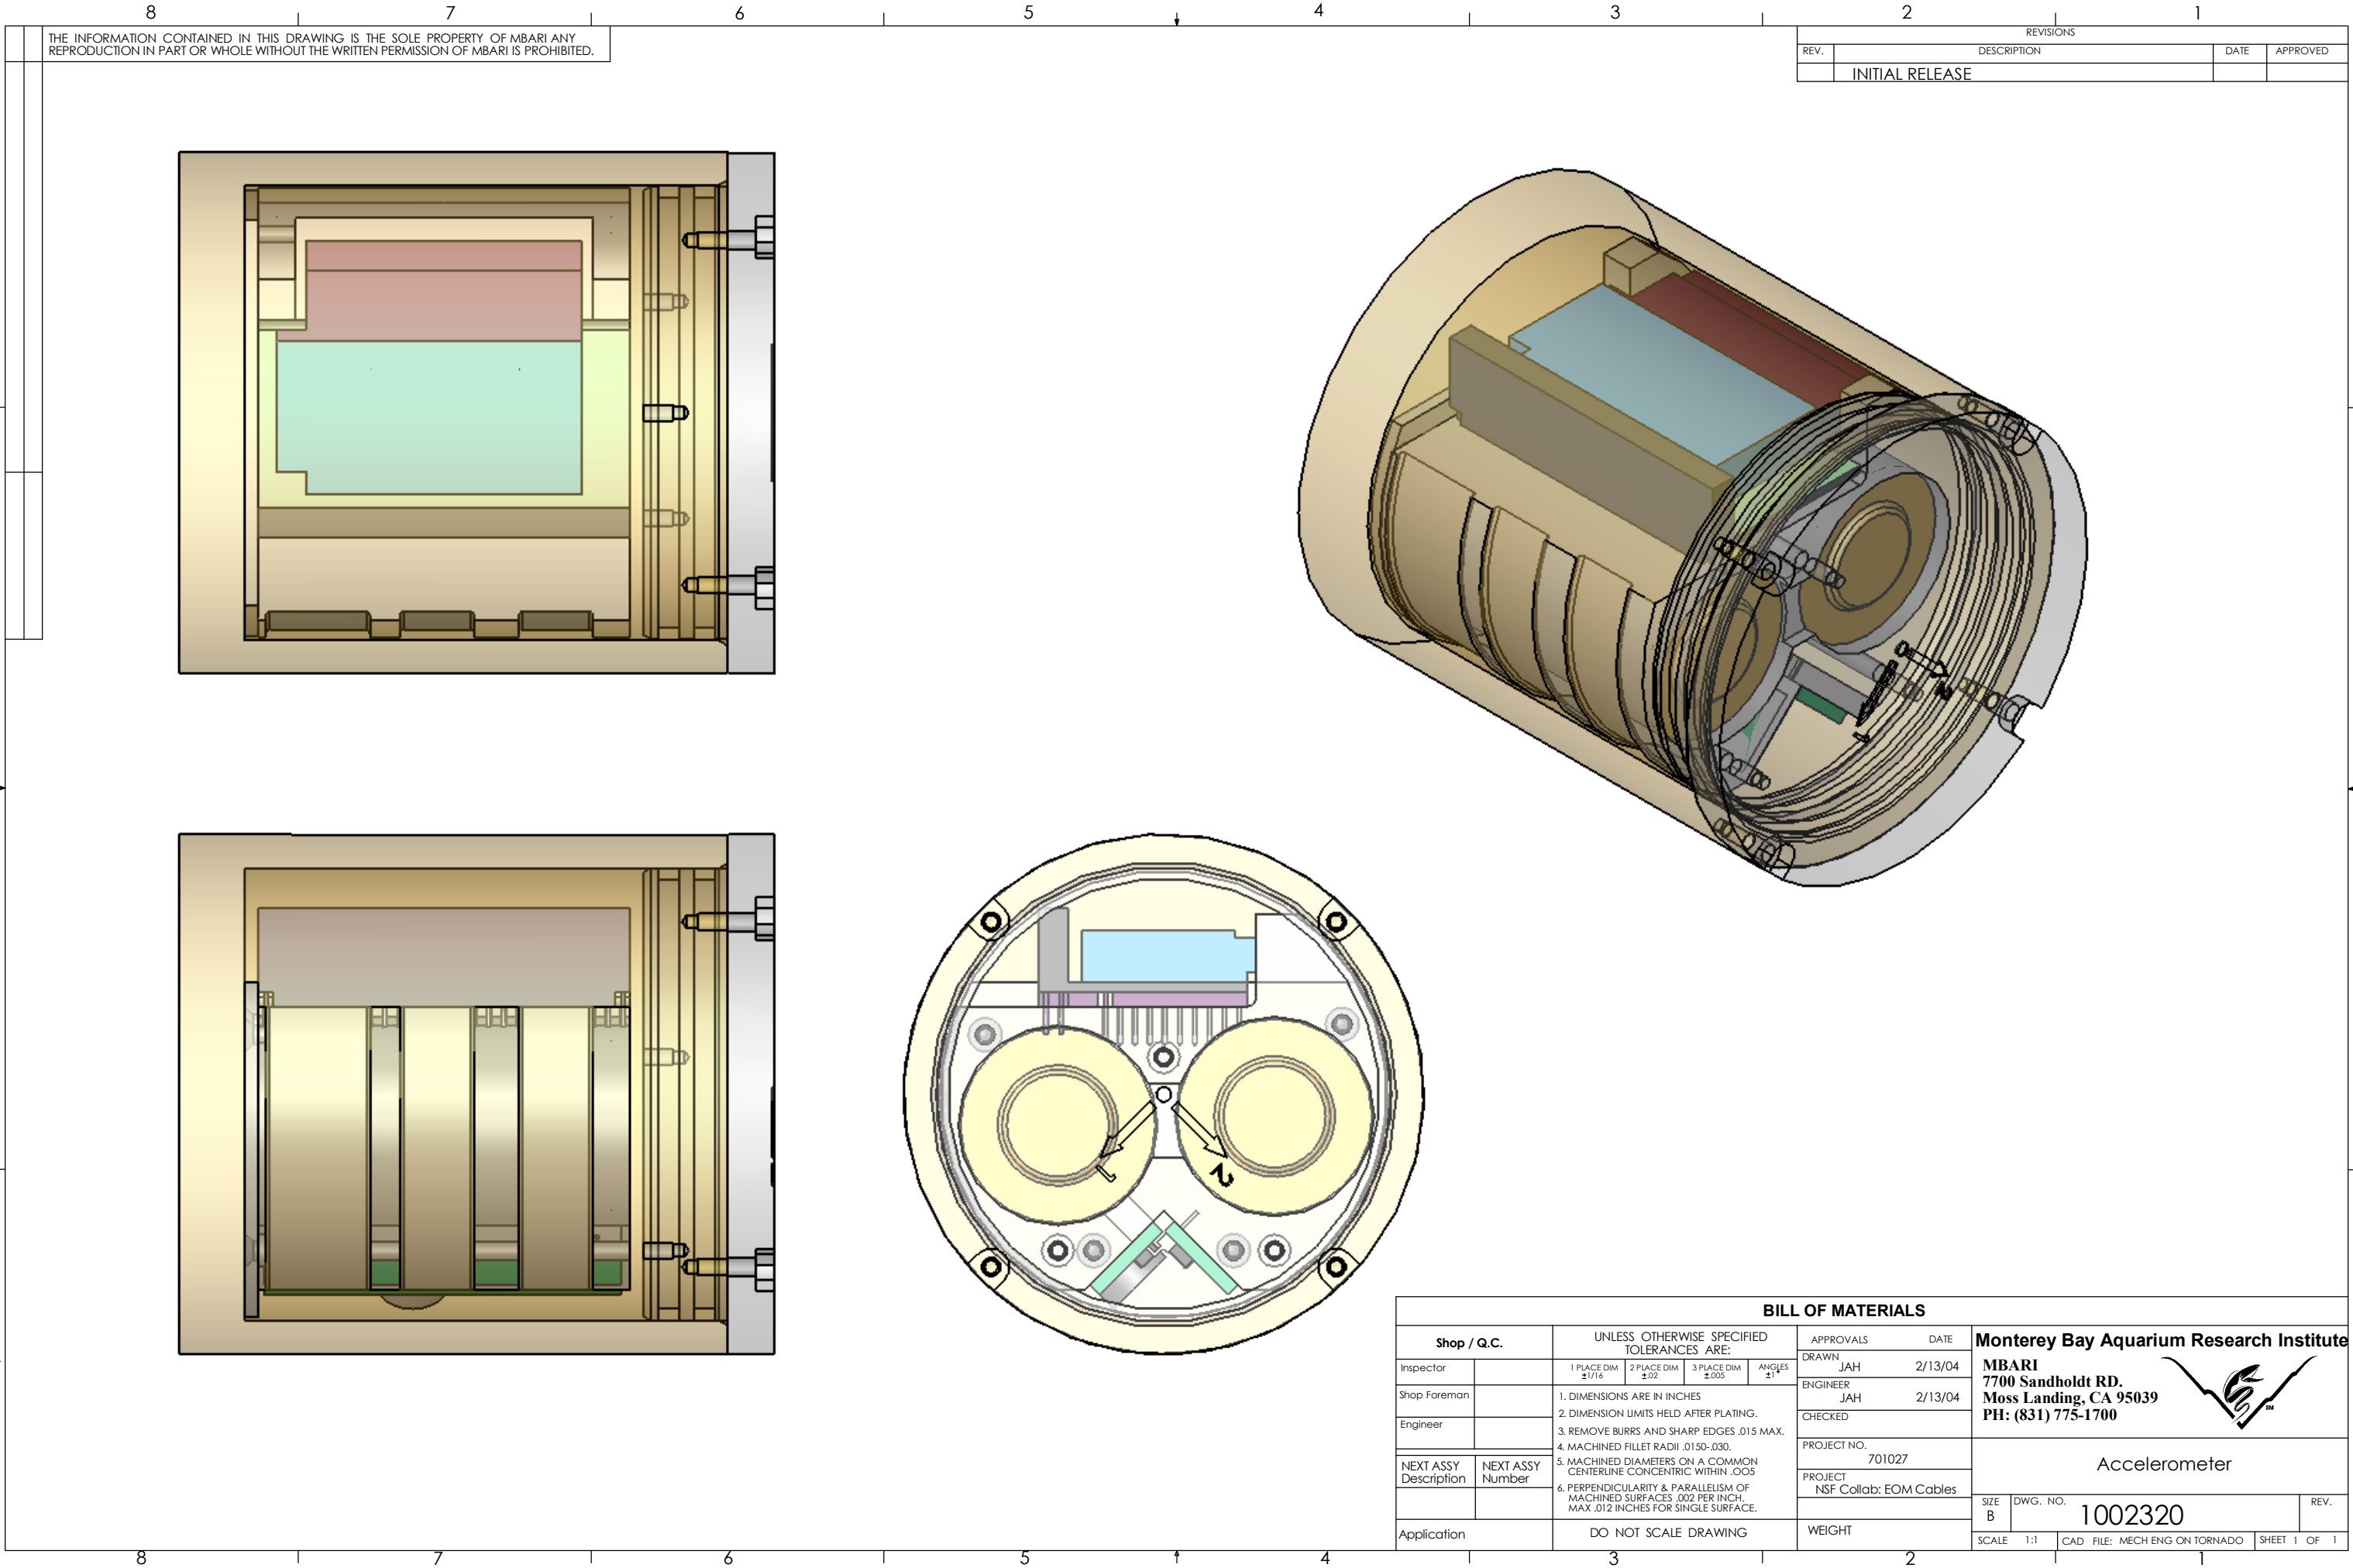

THE INFORMATION CONTAINED IN THIS DRAWING IS THE SOLE PROPERTY OF MBARI ANY REPRODUCTION IN PART OR WHOLE WITHOUT THE WRITTEN PERMISSION OF MBARI IS PROHIBITED.

REVISIONS			
REV.	DESCRIPTION	DATE	APPROVED
	INITIAL RELEASE		

BILL OF MATERIALS			
Shop / Q.C.		APPROVALS	DATE
Inspector		DRAWN JAH	2/13/04
Shop Foreman		ENGINEER JAH	2/13/04
Engineer		CHECKED	
NEXT ASSY Description	NEXT ASSY Number	PROJECT NO. 701027	
		PROJECT NSF Collab: EOM Cables	
Application	DO NOT SCALE DRAWING	WEIGHT	
		SIZE B	DWG. NO. 1002320
		SCALE 1:1	CAD FILE: MECH ENG ON TORNADO SHEET 1 OF 1

Monterey Bay Aquarium Research Institute
MBARI
7700 Sandholdt RD.
Moss Landing, CA 95039
PH: (831) 775-1700



Accelerometer