
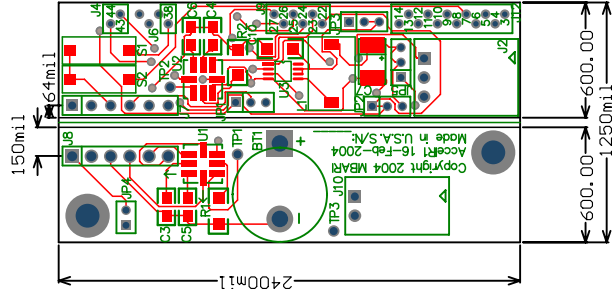


	ENGINEER: Mark Sibenac 1 831 775 2028	TITLE: MOOS Accelerometers Tri-Axis Accelerometer Logger
	PCB DESIGNER: Mark Sibenac 1 831 775 2028	
DATE: 16-Feb-2004 FILE NAME: Accel-pcb.PcbDoc		PART NO: AccelR1 REV: 1
M. B. A. R. I. 7700 Sandholdt Rd. Moss Landing, CA 95039 Fax: 1 831 775 1646		GERBER: .G16

 

M B A R I  Copyright 2004 Monterey Bay Aquarium Research Institute	ENGINEER: Mark Sibenac 1 831 775 2028	TITLE: MOOS Accelerometers	
	PCB DESIGNER: Mark Sibenac 1 831 775 2028	Tri-Axis Accelerometer Logger	
M.B.A.R.I. 7700 Sandholdt Rd. Moss Landing, CA 95039 Fax: 1 831 775 1646	DATE: 16-Feb-2004	PART NO.: AcceIR1	REV: 1
	FILE NAME: AcceI-pcb.PcbDoc	DWG NO: 1002315	GERBER: .GM16

[illegible]