
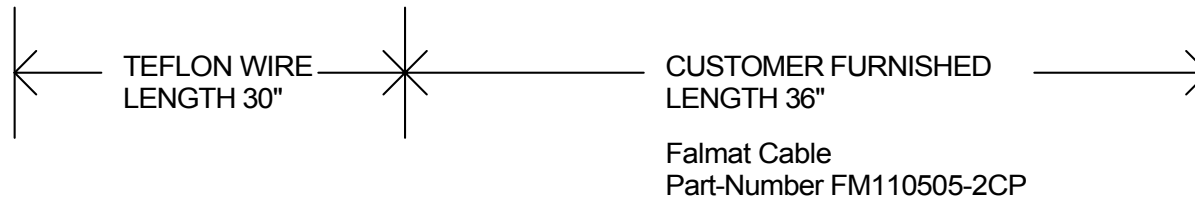


MOOS BIN INSTRUMENT PENETRATOR MBARI PN 1002926

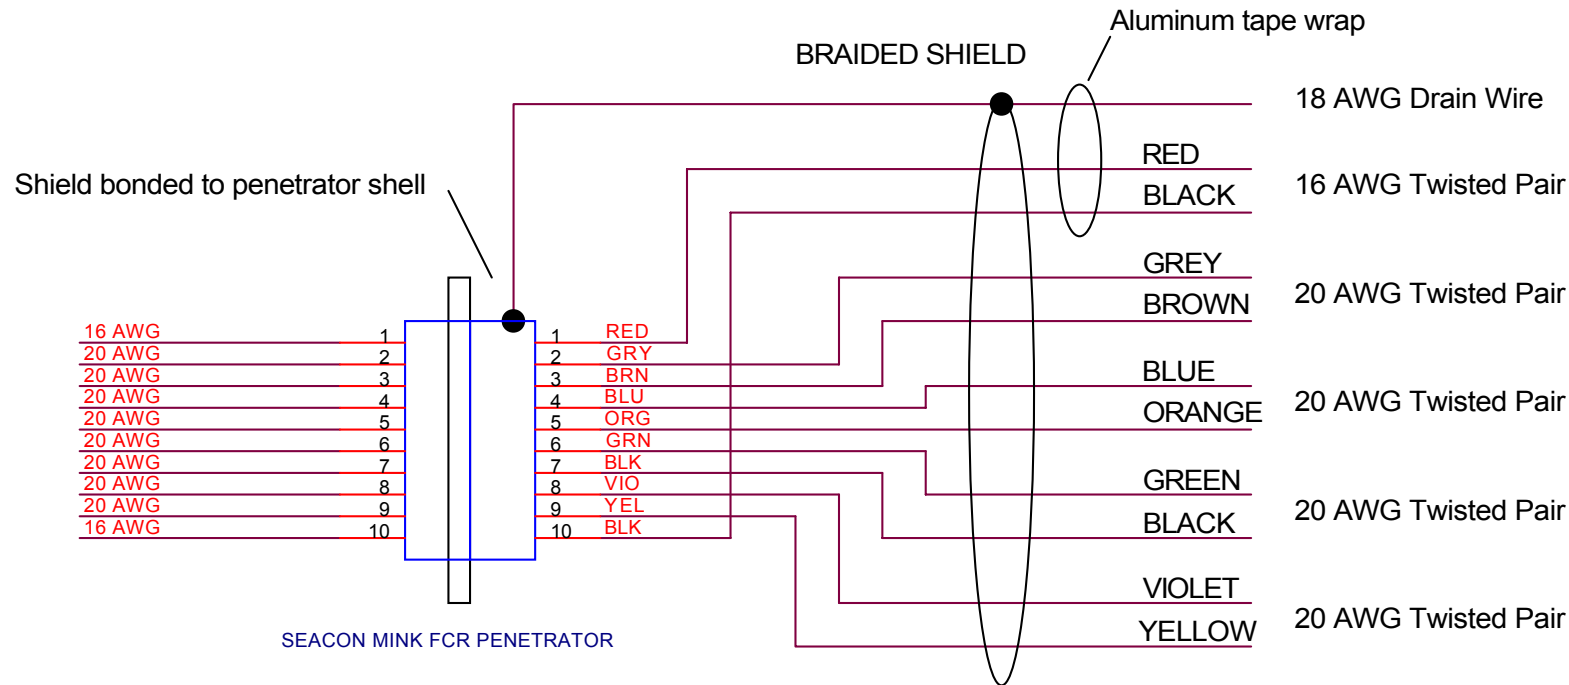

MARK CHAFFEY
831 775-1708

Revision History

- 1.0 25OCT05 Initial release.
- 1.5 08NOV05 Added foil shield and drain wire, reduced power wire 14AWG to 16AWG.
- 2.0 18NOV05 Bonded shield to penetrator shell.
- 2.5 10JAN06 Added CF cable length.

Title		
MOOS BIN Instrument Penetrator		
Size	Document Number	Rev
A	1002926SCH-2.5	2.5
Date:	Friday, February 10, 2006	Sheet 1 of 1