


SURFACE FLOAT

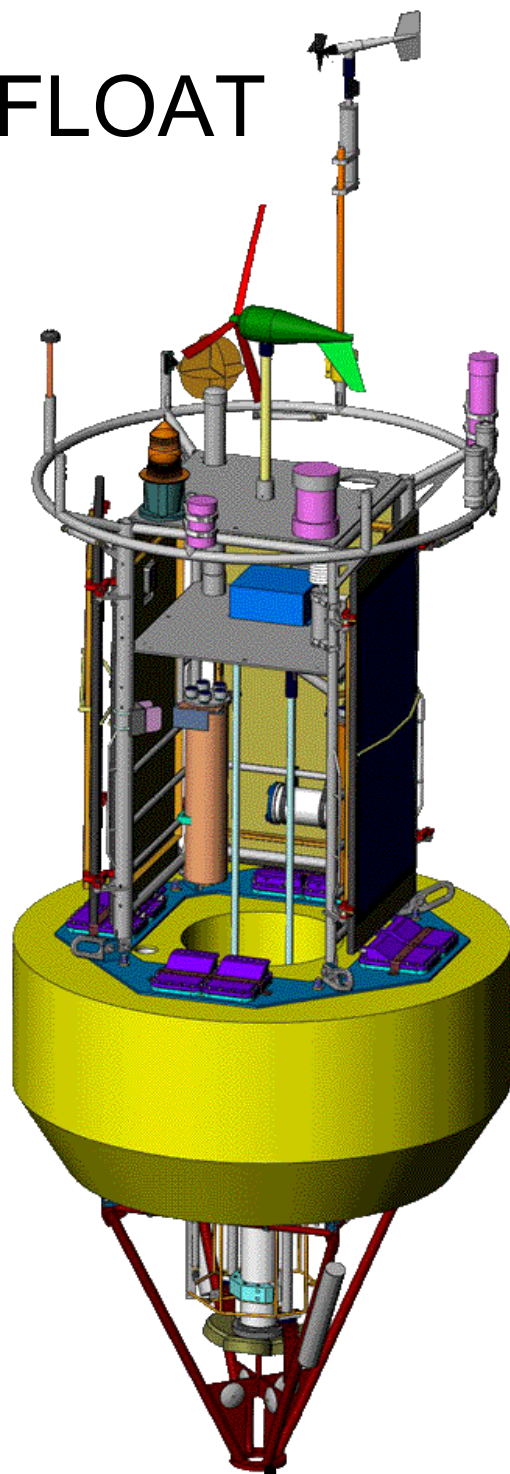

SURFACE NODE SUBSYSTEMS

MECHANICAL ASSEMBLY	POWER SYSTEM
100XXXXASM-1.0	100XXXXASM-1.0
SURFACE WIRING	OPTICAL NETWORK
1002820SCH-1.0	1003011SCH-1.0

RISER CABLE, TERMINATIONS, AND SNUBBER

MECHANICAL ASSEMBLY
100XXXXASM-1.0
ELECTRO-OPTICAL ASSEM.
1002878SCH-4.5

ANCHOR SYSTEM

MECHANICAL ASSEMBLY
100XXXXASM-1.0
ELECTRO-OPTICAL ASSEM.
1002878SCH-4.5


FIBER OPTIC AND COPPER BENTHIC CABLE



COPPER BENTHIC CABLE



PART KEY

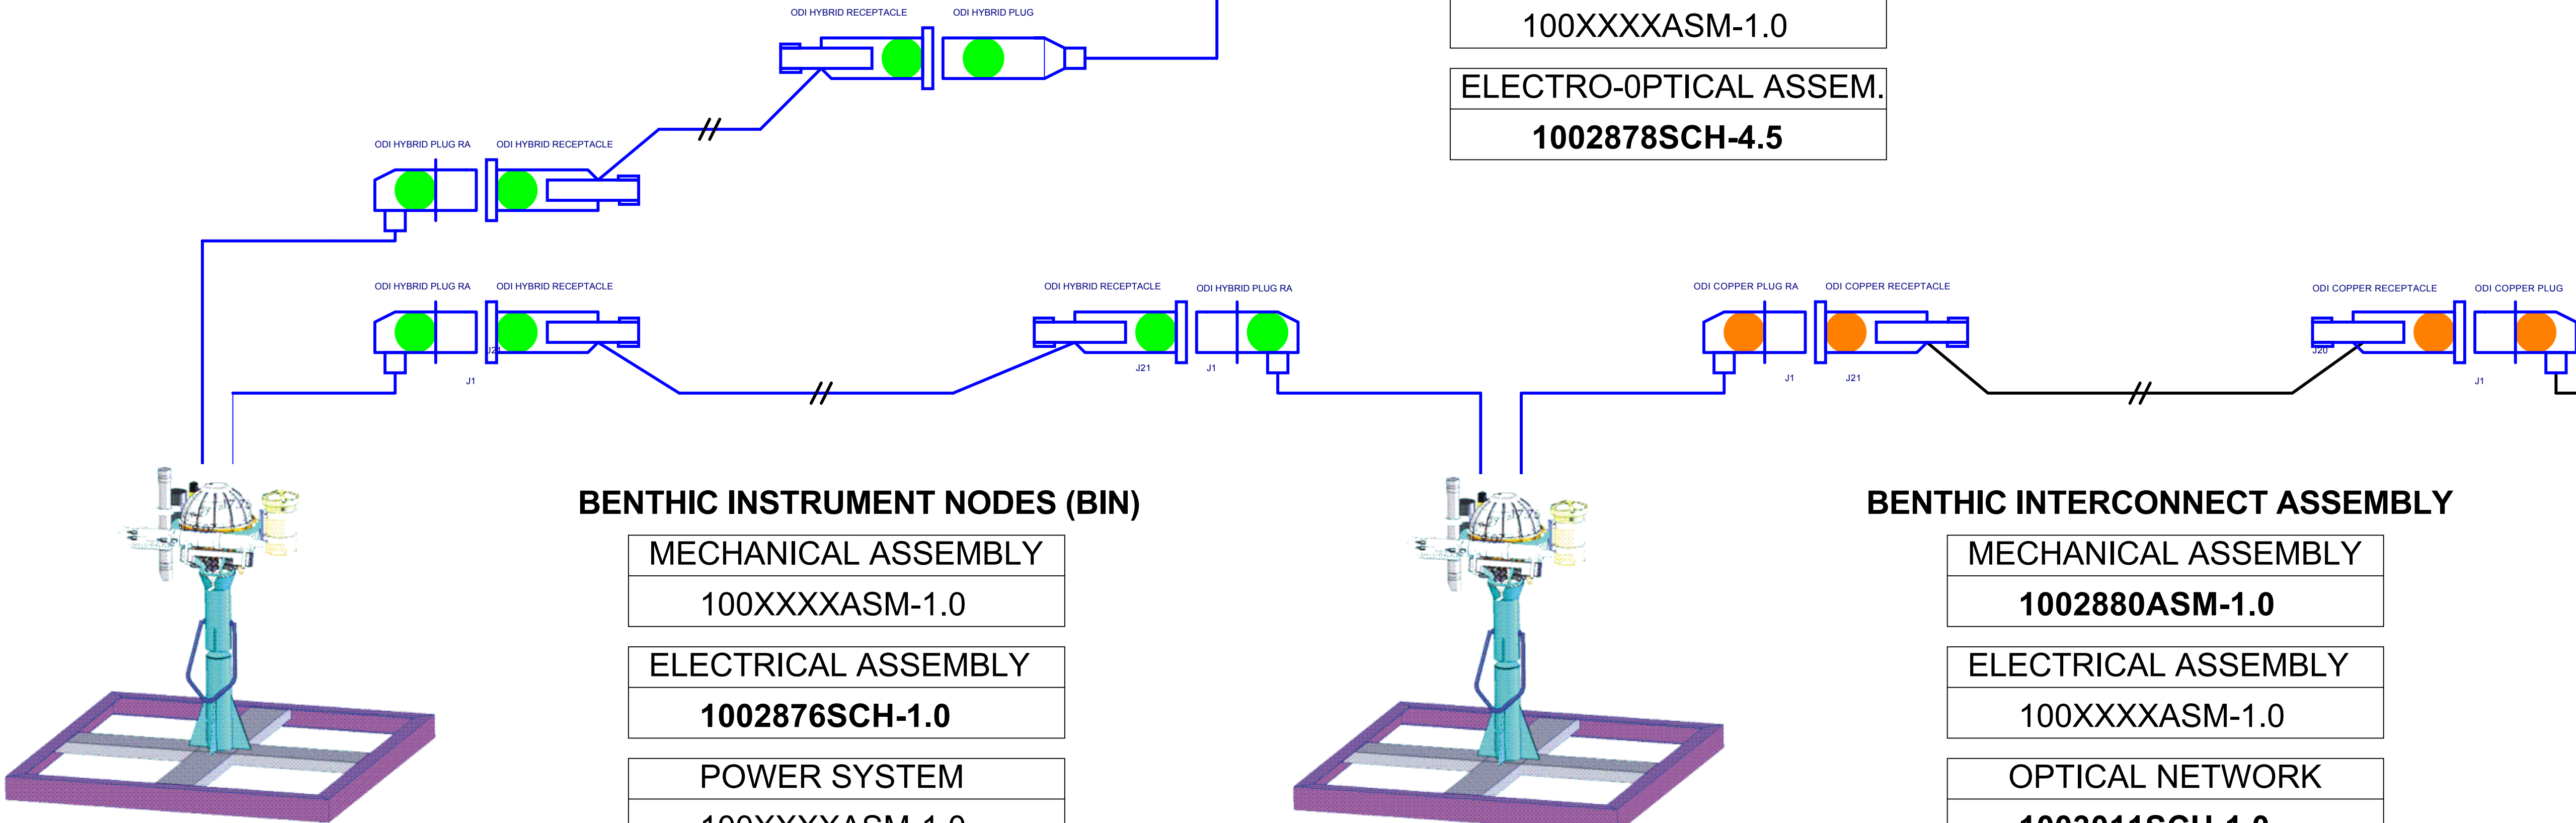


BENTHIC INSTRUMENT NODES (BIN)

MECHANICAL ASSEMBLY
100XXXXASM-1.0
ELECTRICAL ASSEMBLY
1002876SCH-1.0
POWER SYSTEM
100XXXXASM-1.0

BENTHIC INTERCONNECT ASSEMBLY

MECHANICAL ASSEMBLY
1002880ASM-1.0
ELECTRICAL ASSEMBLY
100XXXXASM-1.0
OPTICAL NETWORK
1003011SCH-1.0

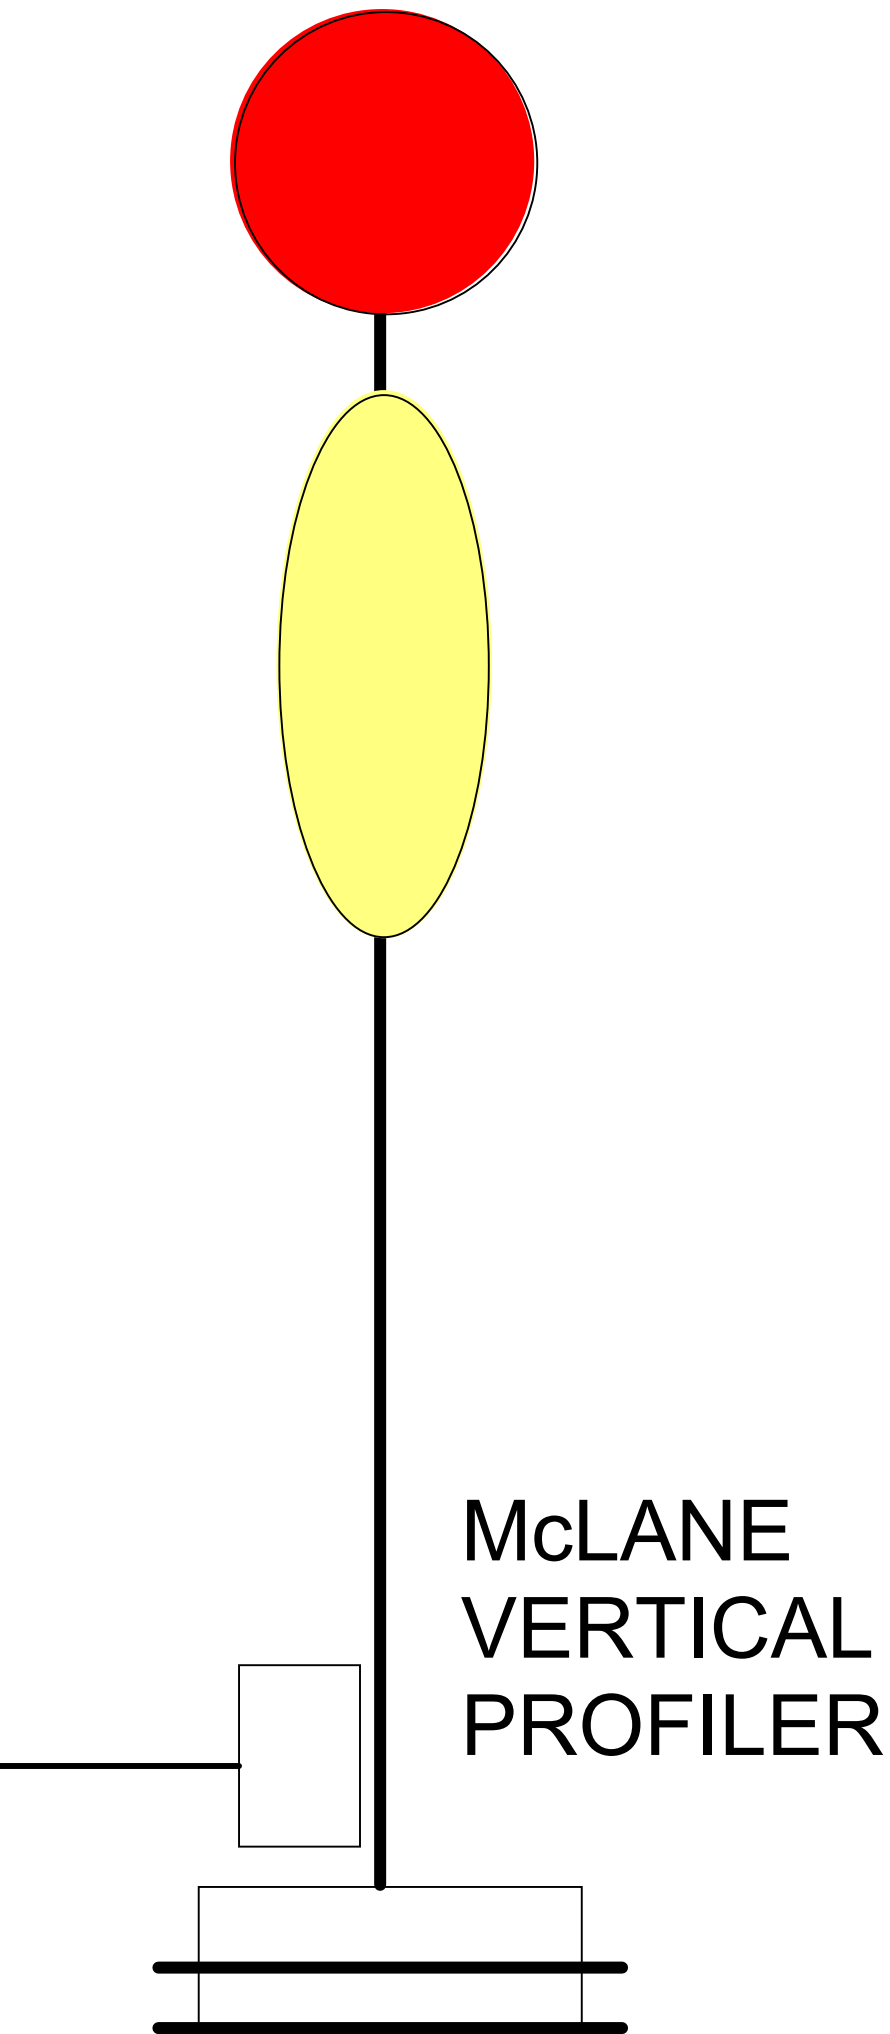

MECHANICAL ASSEMBLY
100XXXXASM-1.0
ELECTRICAL ASSEMBLY
100XXXXASM-1.0

CANYON SHELF BIN

CANYON AXIS BIN

MTM4 TOP LEVEL ASSEMBLY

REVISION HISTORY
1.0 12SEP05 INITIAL RELEASE. mrc
2.5 19APR06 ADDED OPTICAL. mrc

MONTEREY BAY AQUARIUM RESEARCH INSTITUTE
7700 SANDHOLDT ROAD
MOSS LANDING, CA 95039
PHONE (831) 775-1700
www.mbari.org

COPYRIGHT © 2005 MBARI
MAY NOT BE COPIED WITHOUT PERMISSION

MBARI

Title: **MTM4 TOP LEVEL ASSEMBLY**

Size: D	Engineer: Mark Chaffey	Filename: MTM4SystemBlockDiagrams	Number: 1002879ASM-2.5	Sheet: 1 of 1	Rev: 2.5
----------------	-------------------------------	--	-------------------------------	-----------------------------	-----------------