


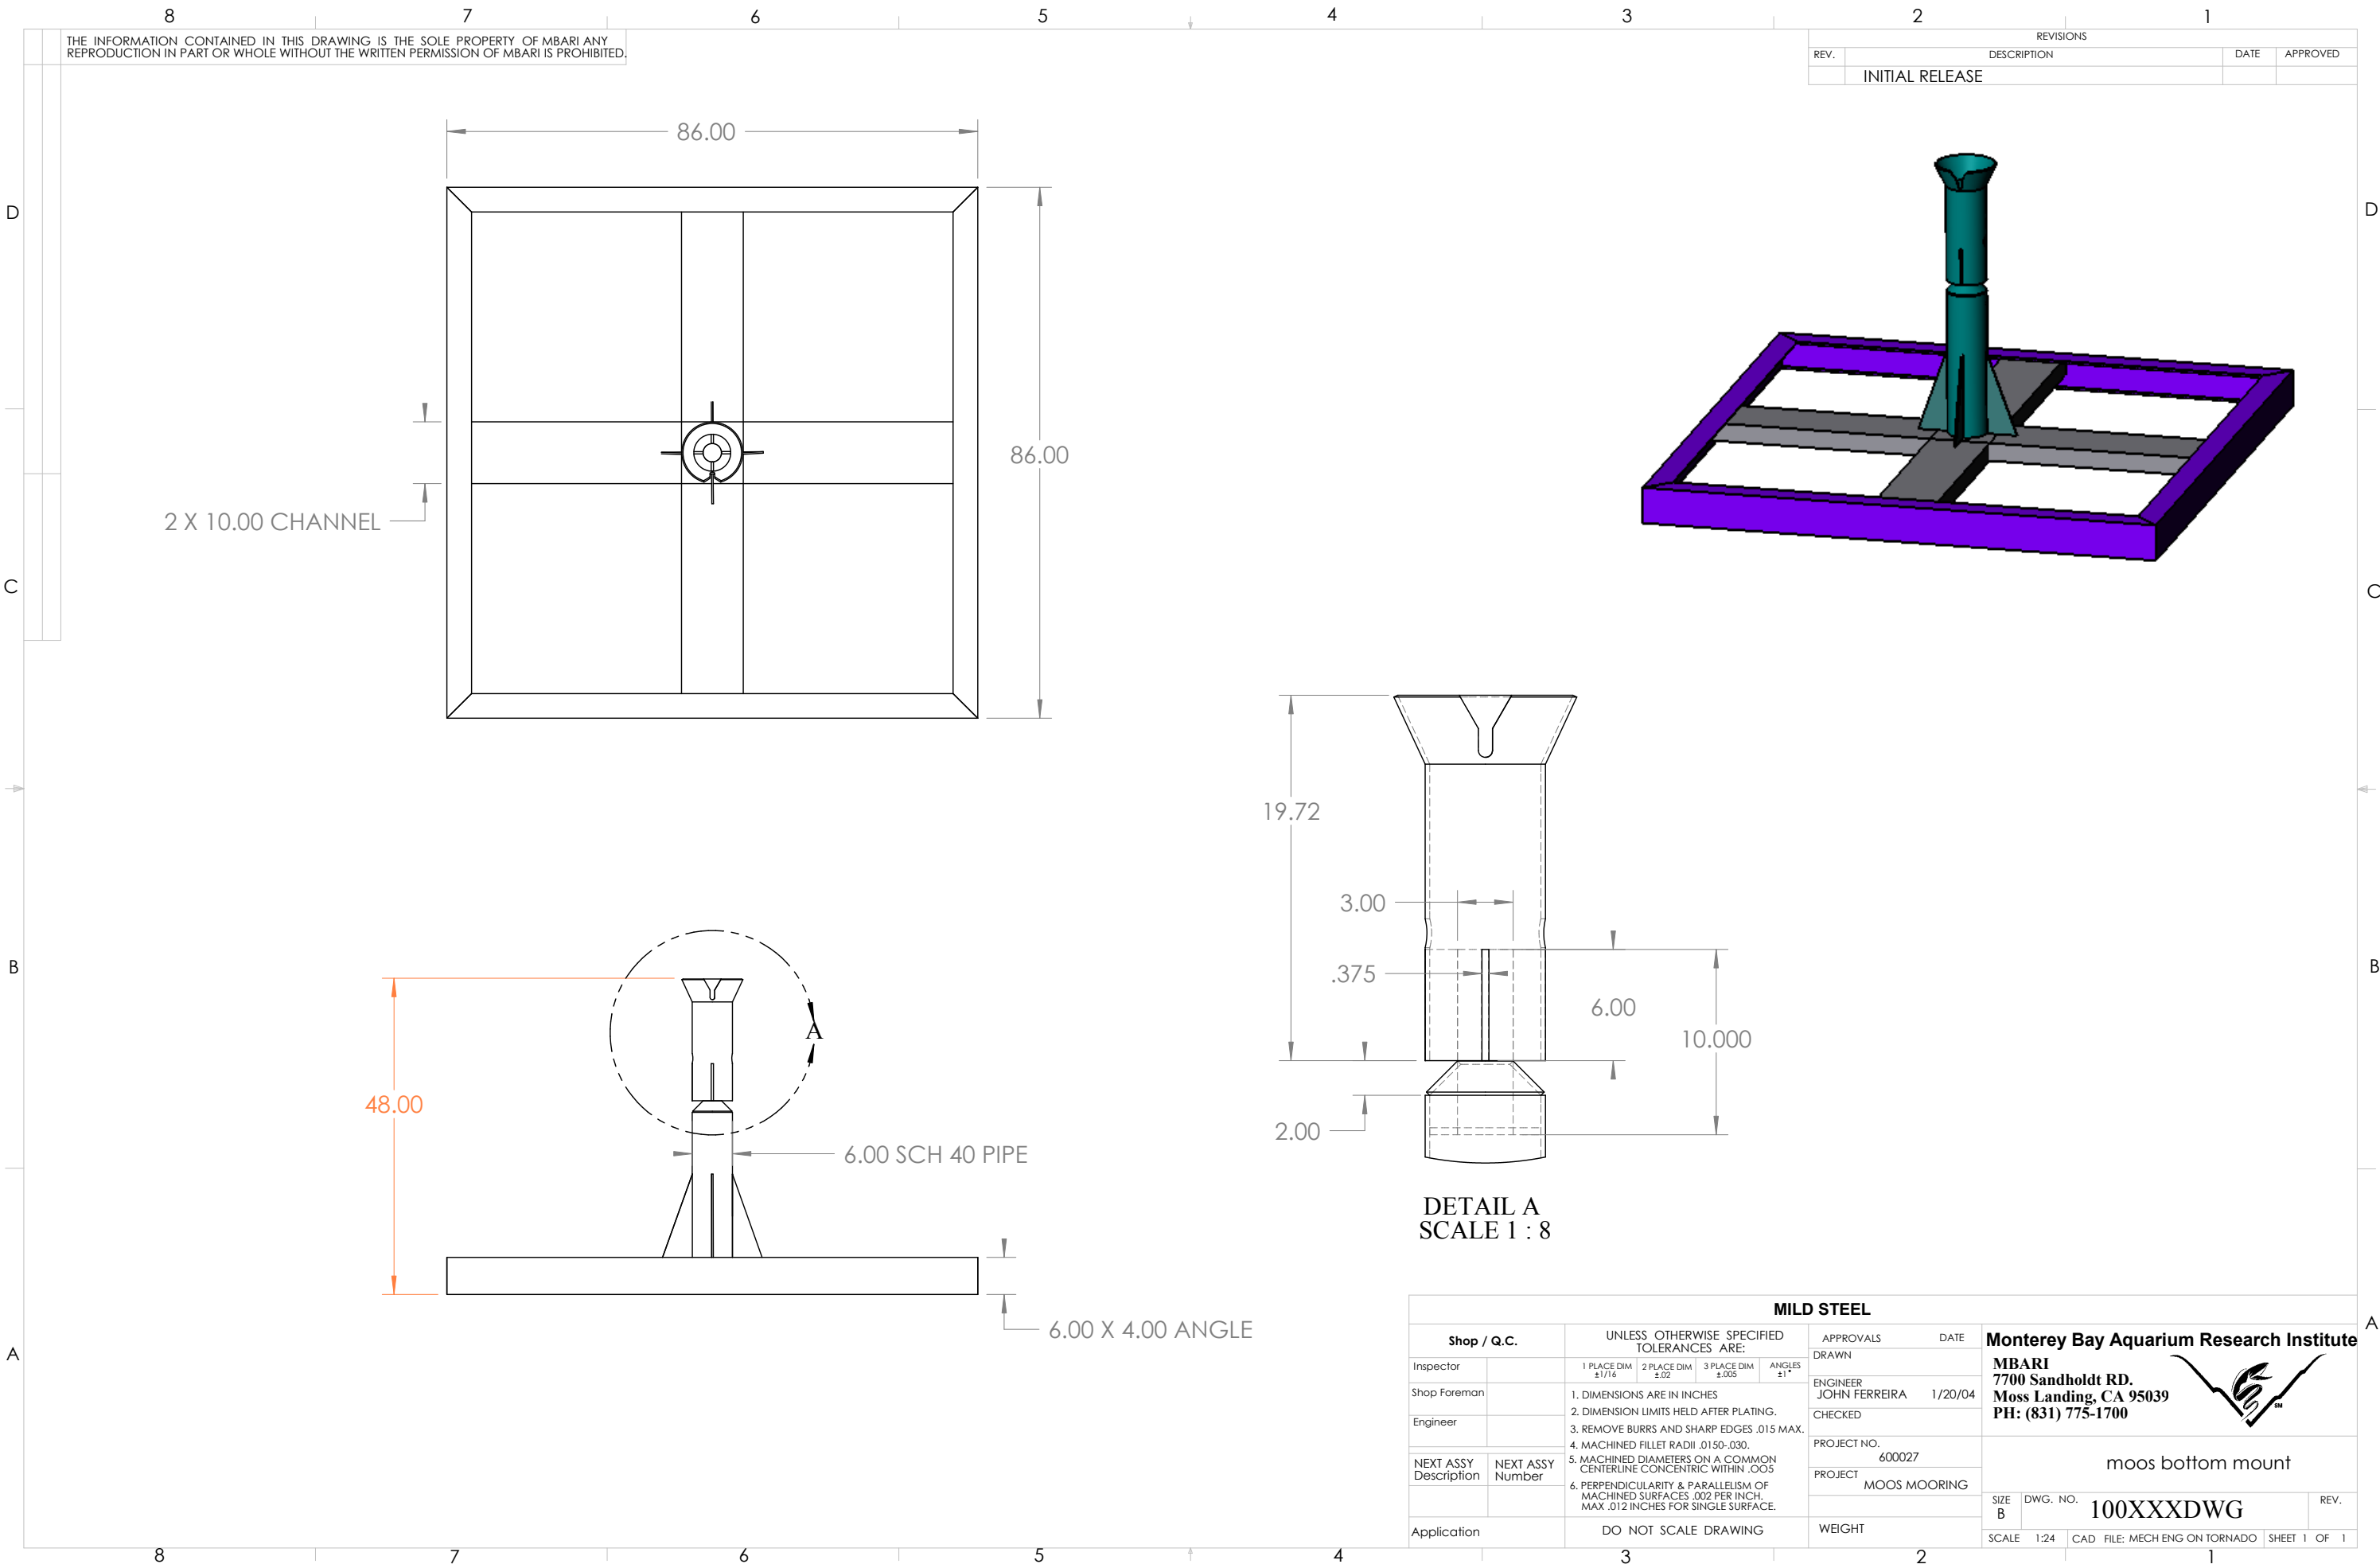

8

7

6

5

4

3

2

1

A

B

C

D