



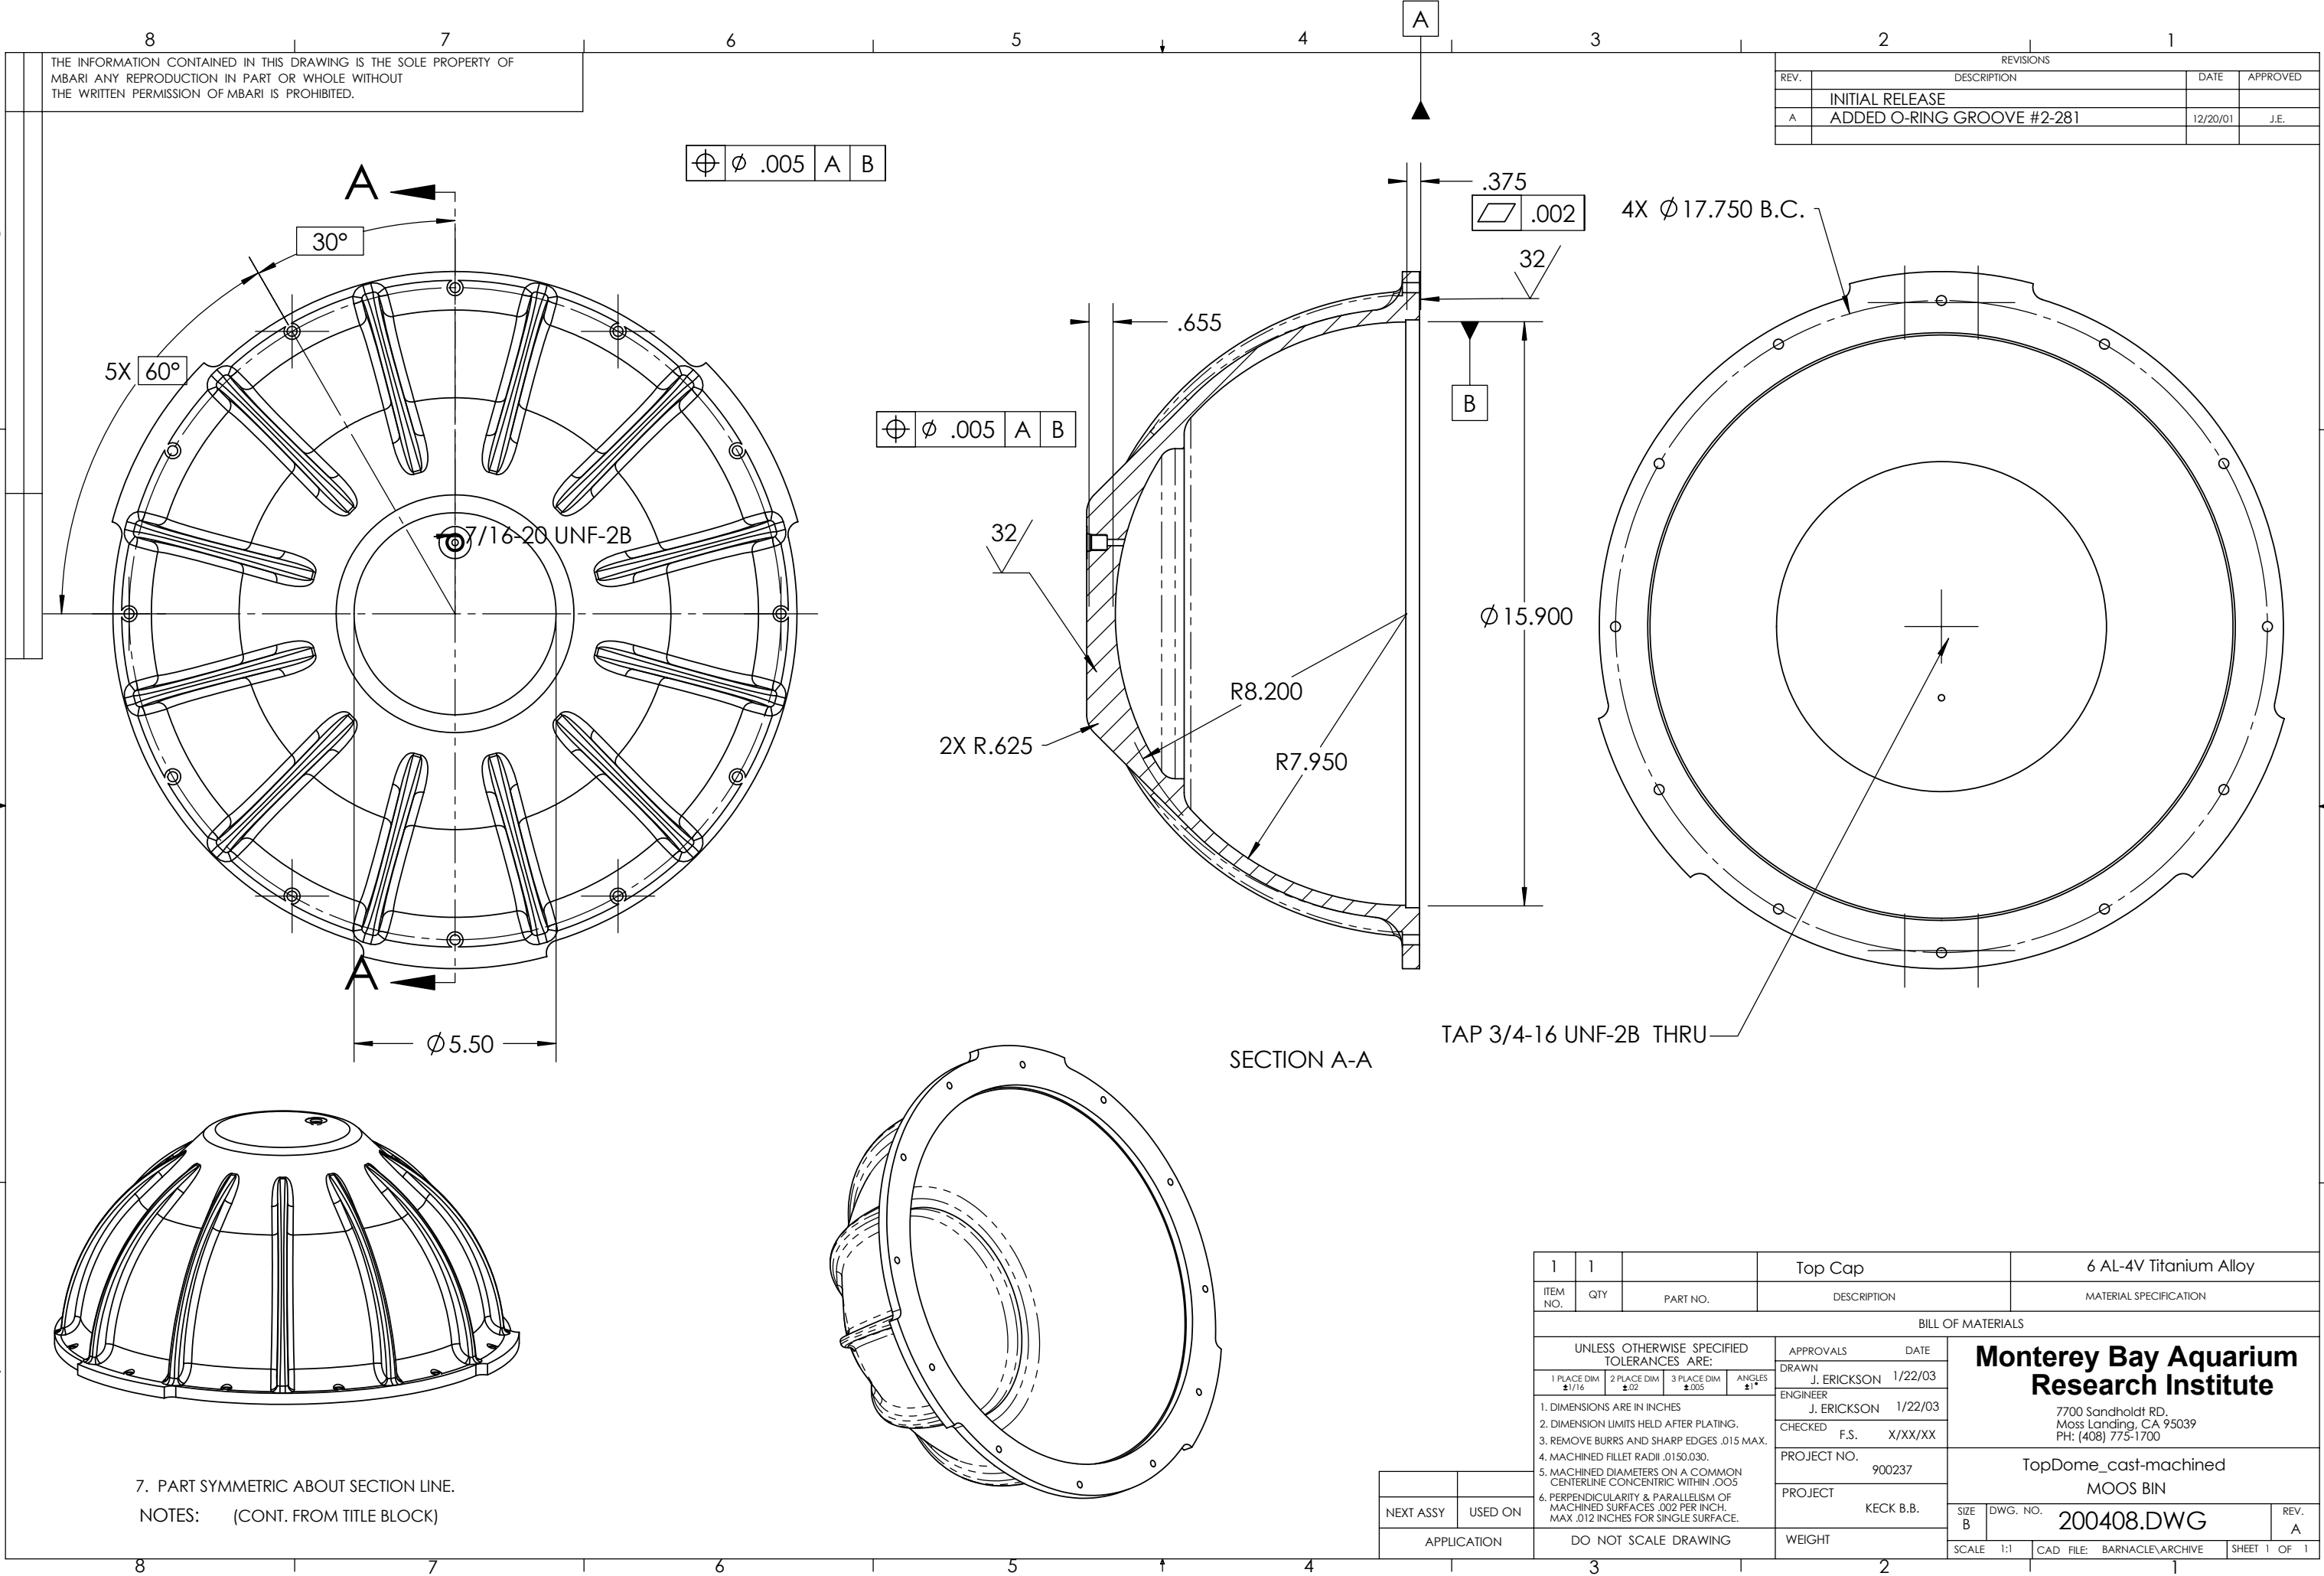

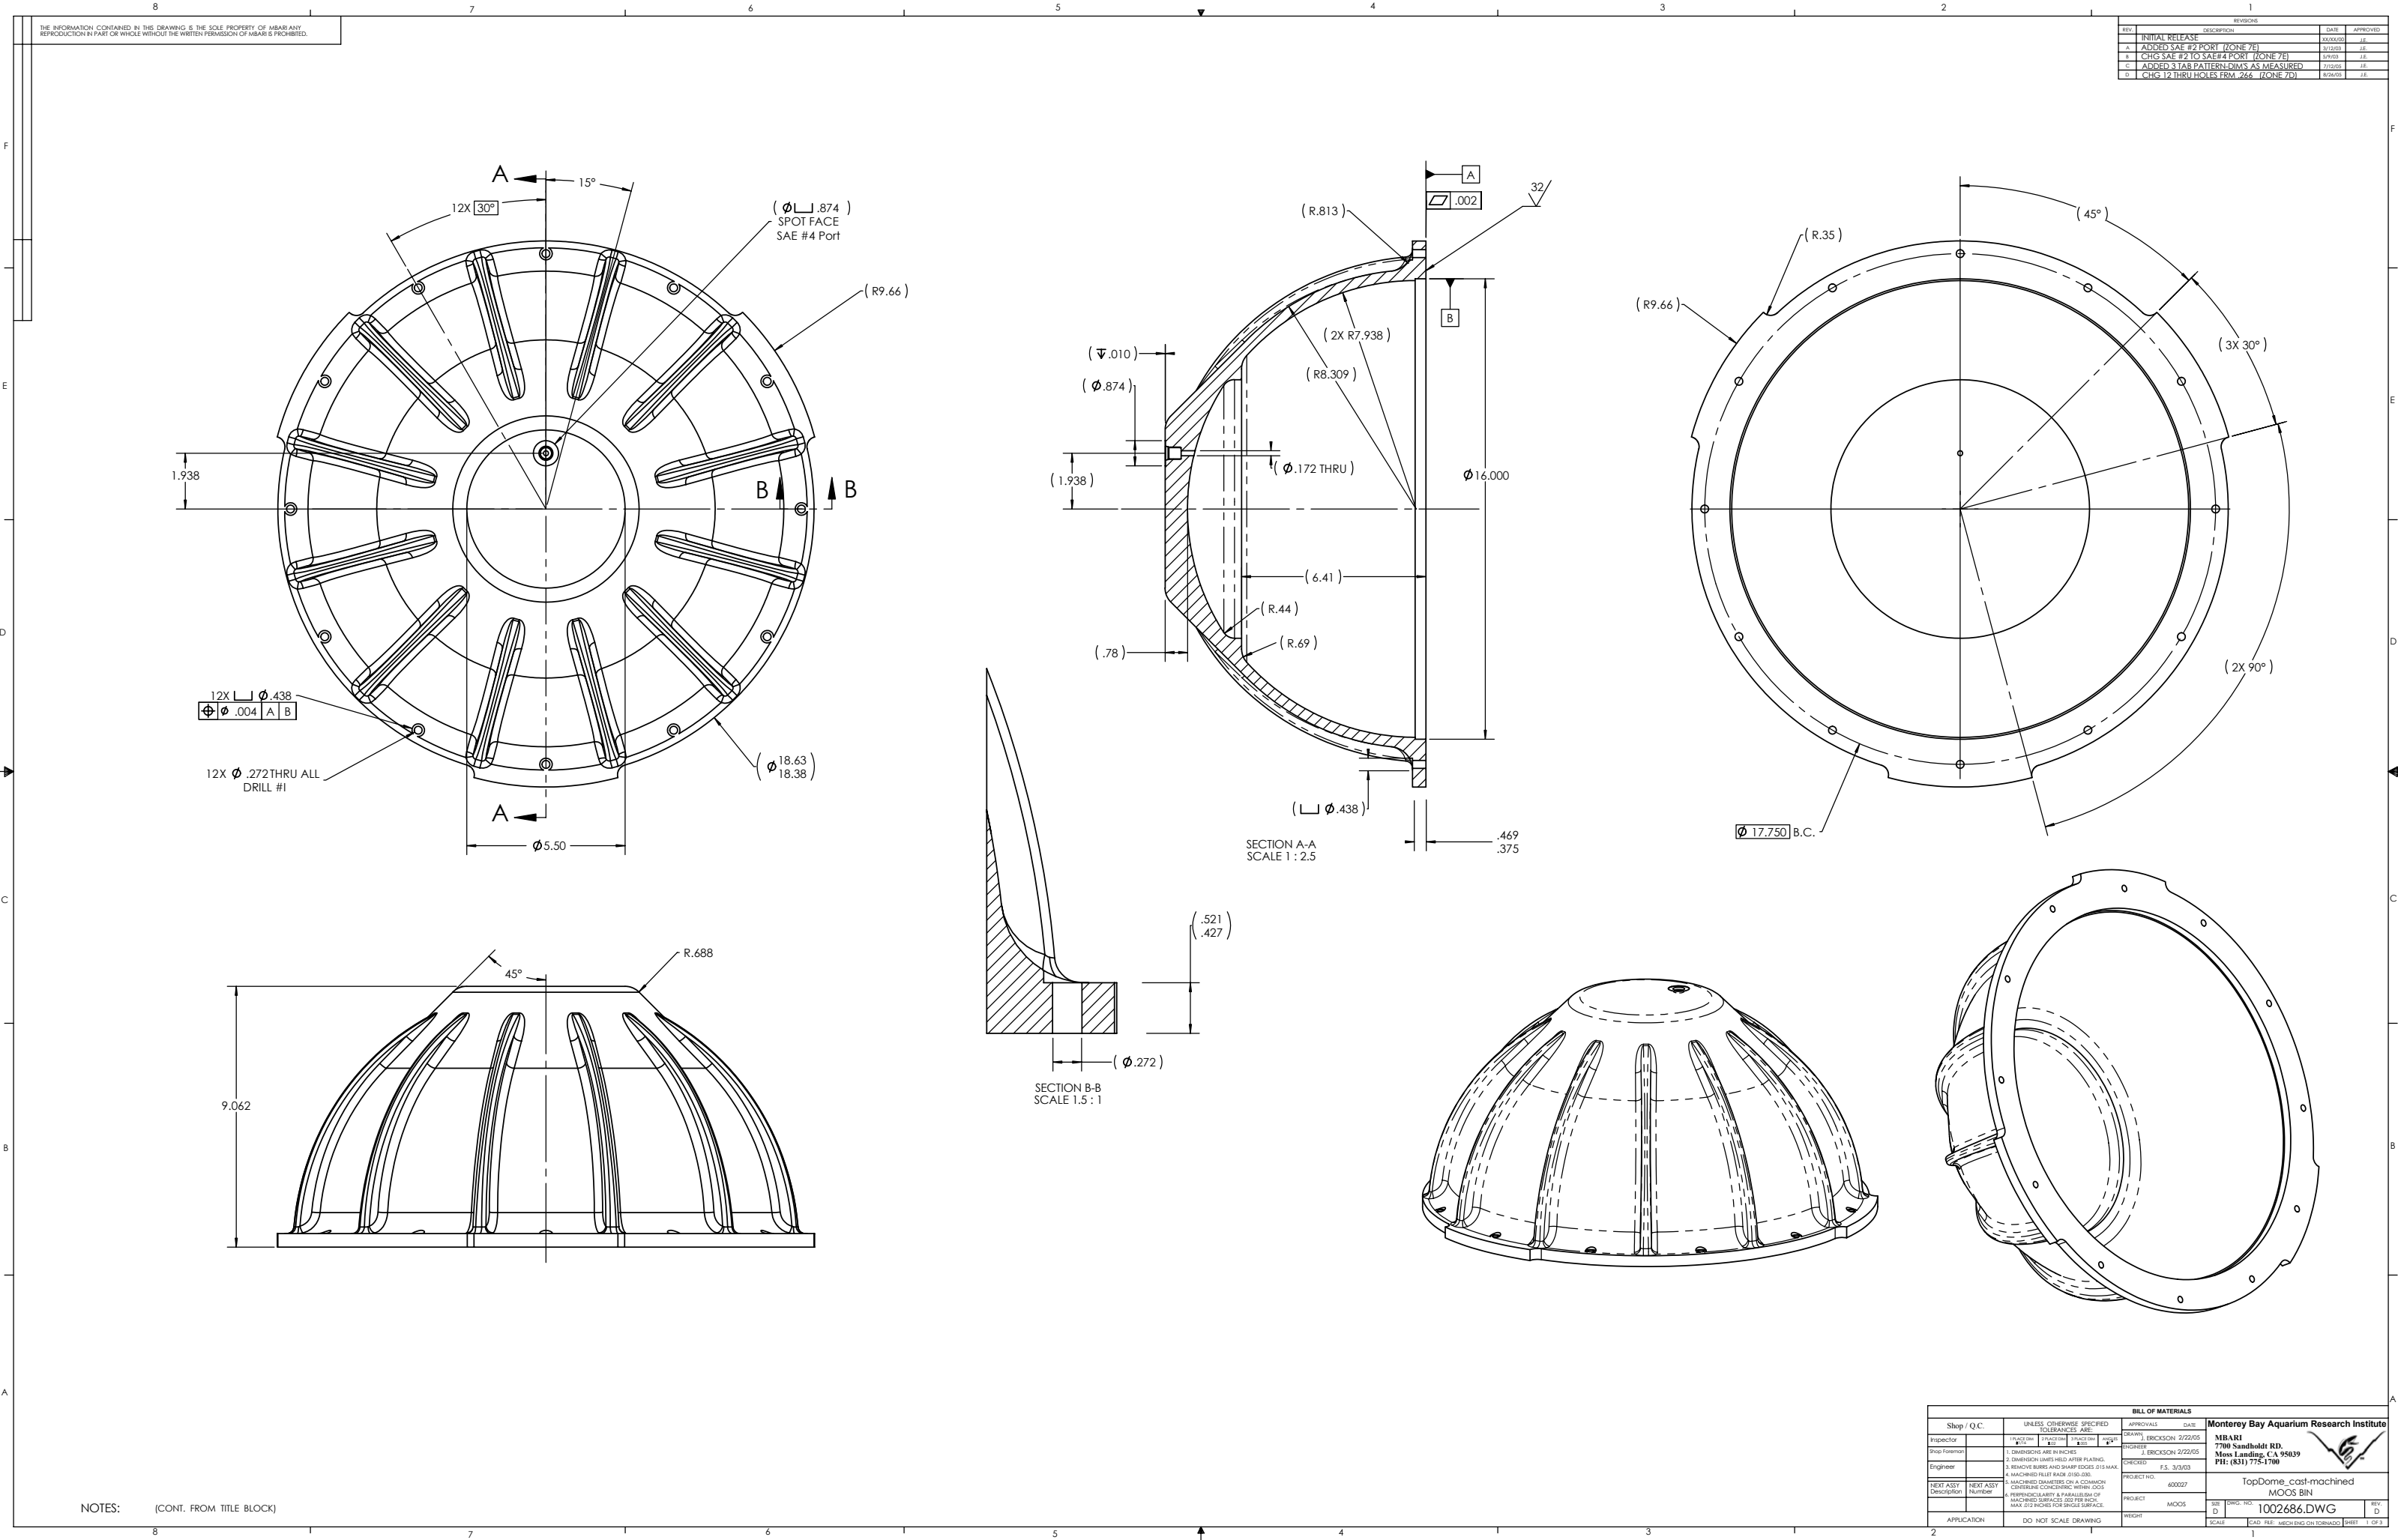

THE INFORMATION CONTAINED IN THIS DRAWING IS THE SOLE PROPERTY OF MBARI. ANY REPRODUCTION IN PART OR WHOLE WITHOUT THE WRITTEN PERMISSION OF MBARI IS PROHIBITED.

REVISIONS			
REV	DESCRIPTION	DATE	APPROVED
A	INITIAL RELEASE	XXXX/00	J.E.
B	ADDED SAE #2 PORT (ZONE 7E)	5/12/05	J.E.
C	CHG SAE #2 TO SAE#4 PORT (ZONE 7E)	5/19/05	J.E.
D	ADDED 3 TAB PATTERN-DIMS AS MEASURED	7/15/05	J.E.
E	CHG 12 THRU HOLES FRM .266 (ZONE 7D)	8/24/05	J.E.

NOTES: (CONT. FROM TITLE BLOCK)

BILL OF MATERIALS										
Shop / Q.C.		UNLESS OTHERWISE SPECIFIED TOLERANCES ARE:			APPROVALS		DATE			
Inspector		1. FRACTIONS	2. DECIMALS	3. ANGLES	DRAWN	ERICKSON	2/22/05	Monterey Bay Aquarium Research Institute MBARI 7700 Sandblat RD. Moss Landing, CA 95039 PH: (831) 775-1700		
Shop Foreman		1. DIMENSIONS ARE IN INCHES	2. DIMENSIONS UNLESS OTHERWISE SPECIFIED	3. ANGLES	ENGINEER	ERICKSON	2/22/05			
Engineer		2. DIMENSIONS UNLESS OTHERWISE SPECIFIED	3. ANGLES	4. ROUNDED BURNS AND SHARP EDGES .015 MAX.	CHECKED	V.S.	3/3/03			
NEXT ASST Description		4. MACHINED FLAT RACK .015 (0.00)			PROJECT NO.		400027			
		5. MACHINED DIAMETERS ON A COMMON CENTERLINE CONCENTRIC WITHIN .005			PROJECT		MOOS			
		6. MACHINED SURFACES .005 PER INCH MAX. .010 INCHES FOR BRASS SURFACES			WEIGHT					
APPLICATION		DO NOT SCALE DRAWING			SCALE		C.A.D. FILE: MECH ENG ON TORNAO			
					SIZE		DWG. NO: 1002686.DWG			
					REV.		D			
					SHEET		1 OF 3			