


REVISIONS			
REV.	DESCRIPTION	DATE	APPROVED
	INITIAL RELEASE		
A	1. Change holes to 6-32 UNC-2B thread. 2. Add anodizing note.	25Sep01	

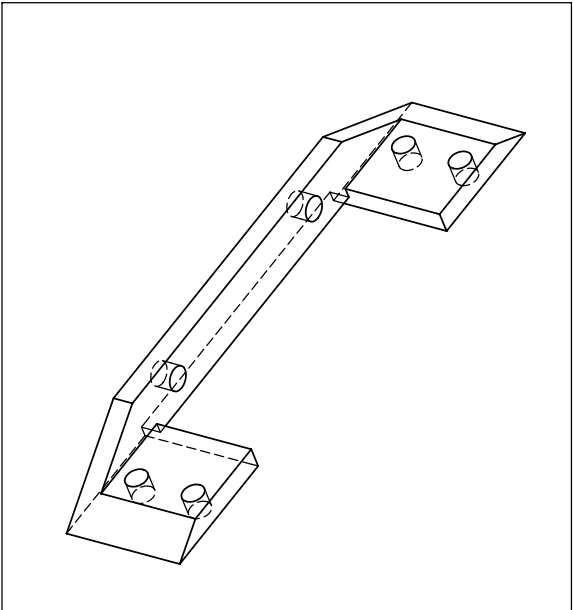

7. Finish: Gold Anodize per MIL-A-8625F Type IIB Class 2

NOTES: (CONT. FROM TITLE BLOCK)

1	4 Ea.		Clip, Rail Retention			6061-T6 Al
ITEM NO.	QTY	PART NO.	DESCRIPTION			MATERIAL SPECIFICATION
BILL OF MATERIALS						
UNLESS OTHERWISE SPECIFIED TOLERANCES ARE:			APPROVALS	DATE	Monterey Bay Aquarium Research Institute  7700 Sandholdt RD. Moss Landing, CA 95039 PH: (408) 775-1700 Oasis Rail Retention Clip SIZE B DWG. NO. 101272.DWG REV. A	
1 PLACE DIM ±1/16	2 PLACE DIM ±.02	3 PLACE DIM ±.005	ANGLES ±1°	DRAWN F. Shane 17Aug01		
1. DIMENSIONS ARE IN INCHES 2. DIMENSION LIMITS HELD AFTER PLATING. 3. REMOVE BURRS AND SHARP EDGES .015 MAX. 4. MACHINED FILLET RADII .0150-.030. 5. MACHINED DIAMETERS ON A COMMON CENTERLINE CONCENTRIC WITHIN .005 6. PERPENDICULARITY & PARALLELISM OF MACHINED SURFACES .002 PER INCH. MAX .012 INCHES FOR SINGLE SURFACE.			ENGINEER F. Shane 17Aug01			
			CHECKED			
			PROJECT NO. 600029			
			PROJECT New Mooring Controller			
DO NOT SCALE DRAWING			WEIGHT		SCALE NONE CAD FILE: TORNADO\ARCHIVE SHEET 1 OF 1	