
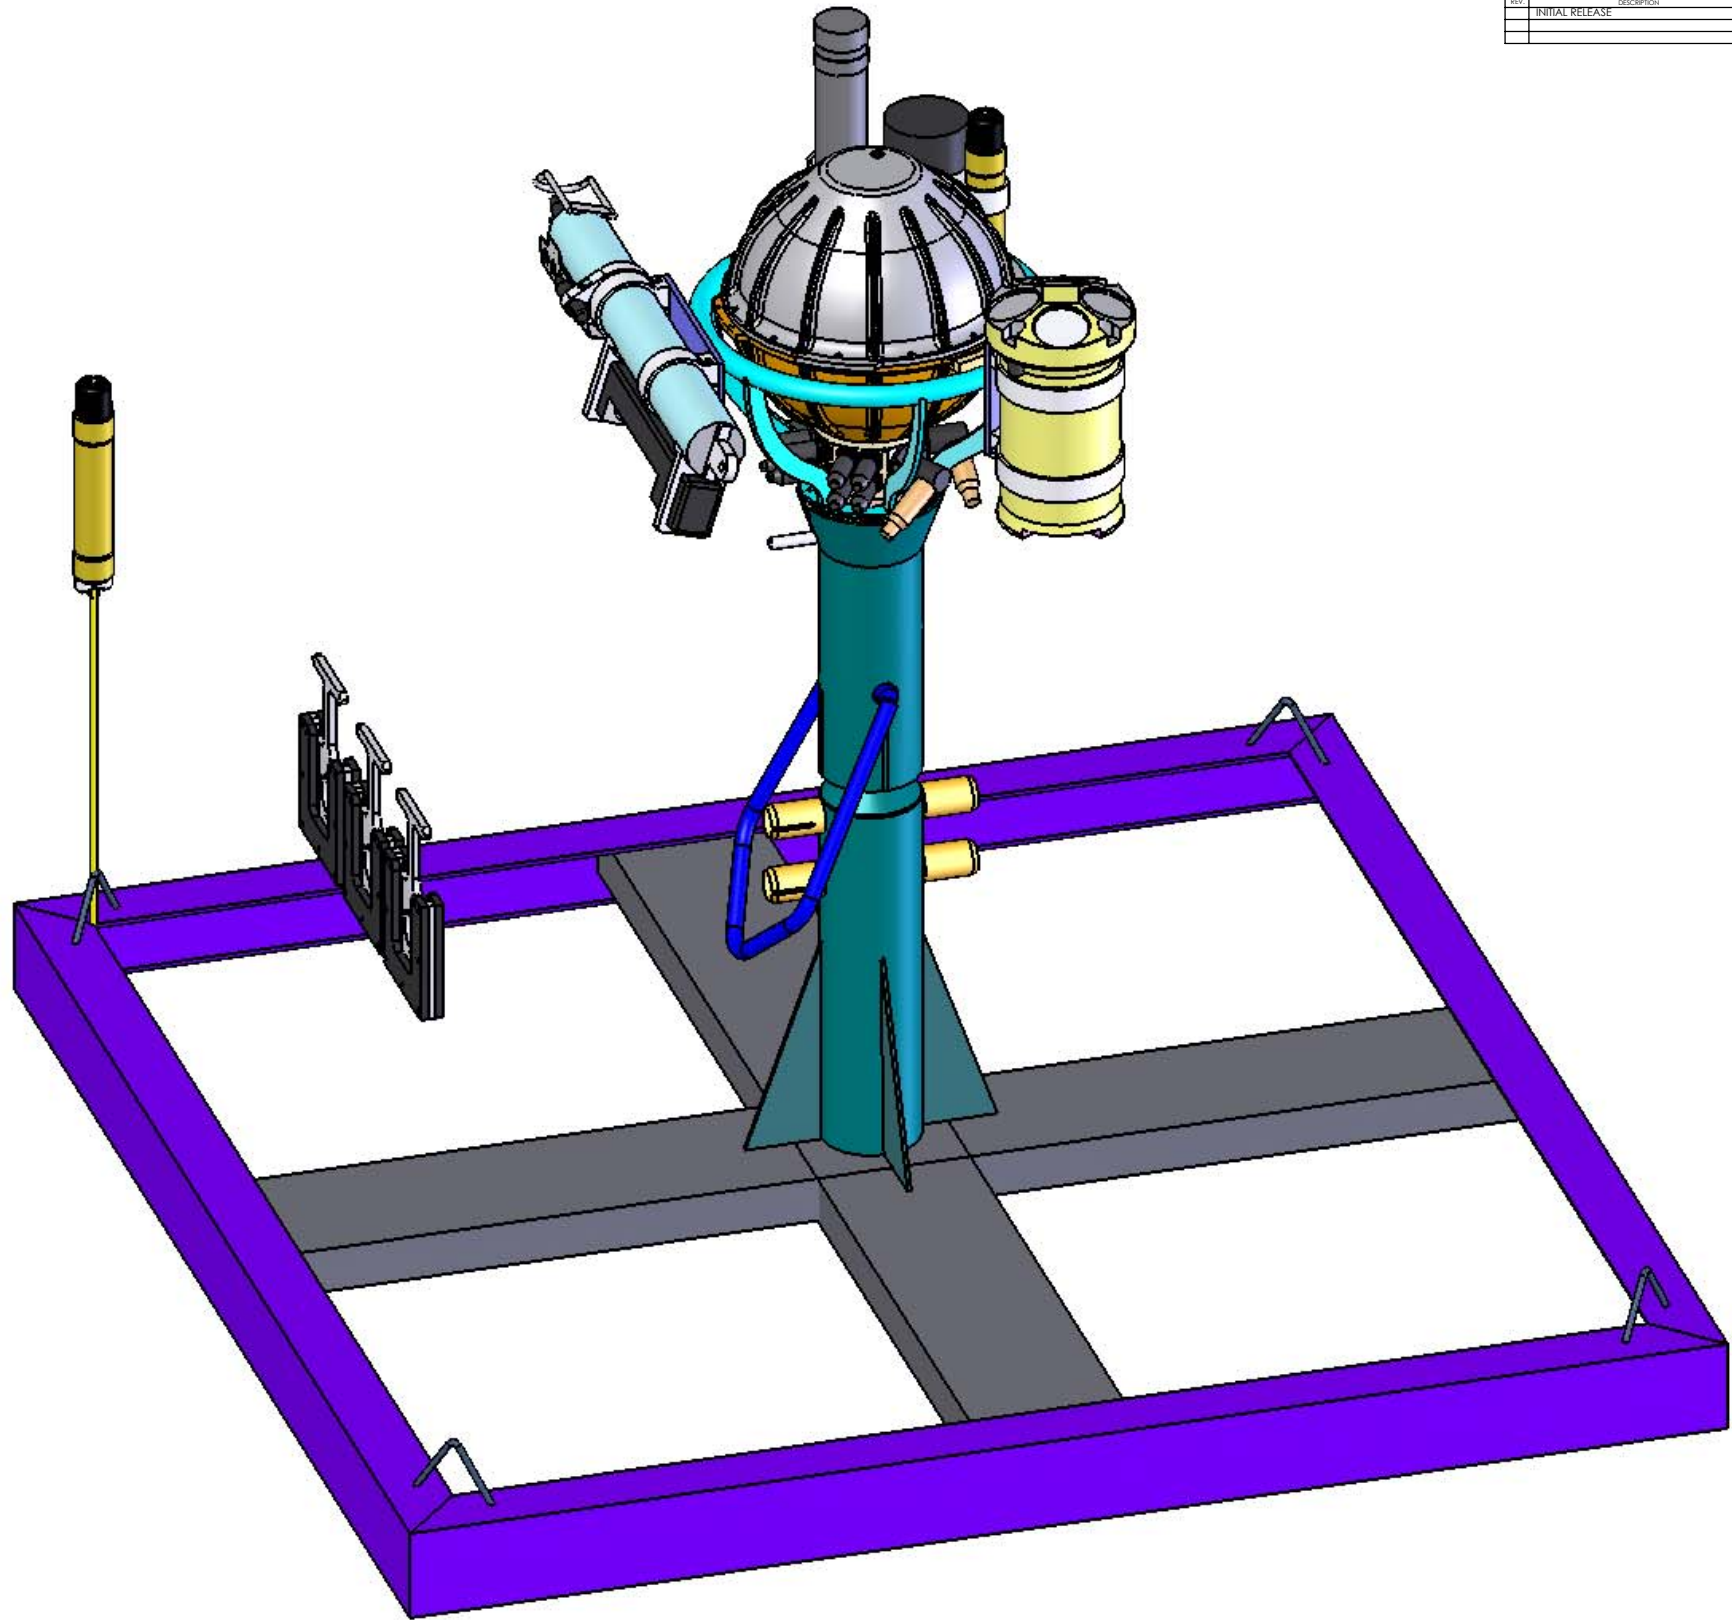
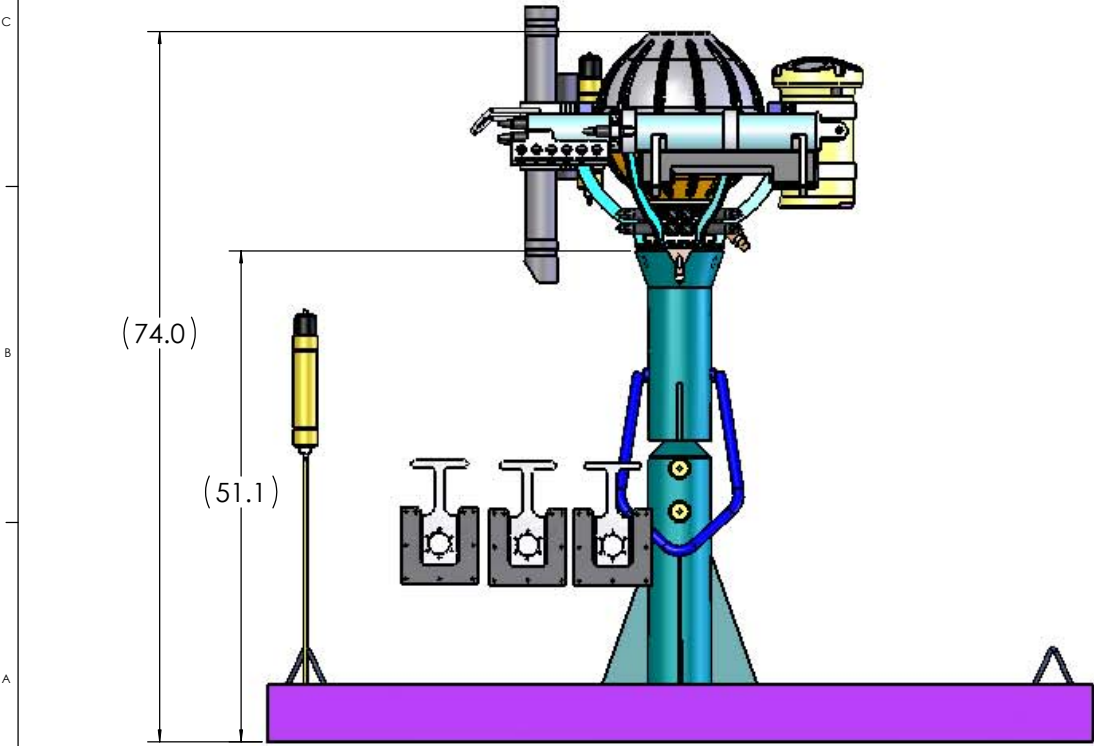


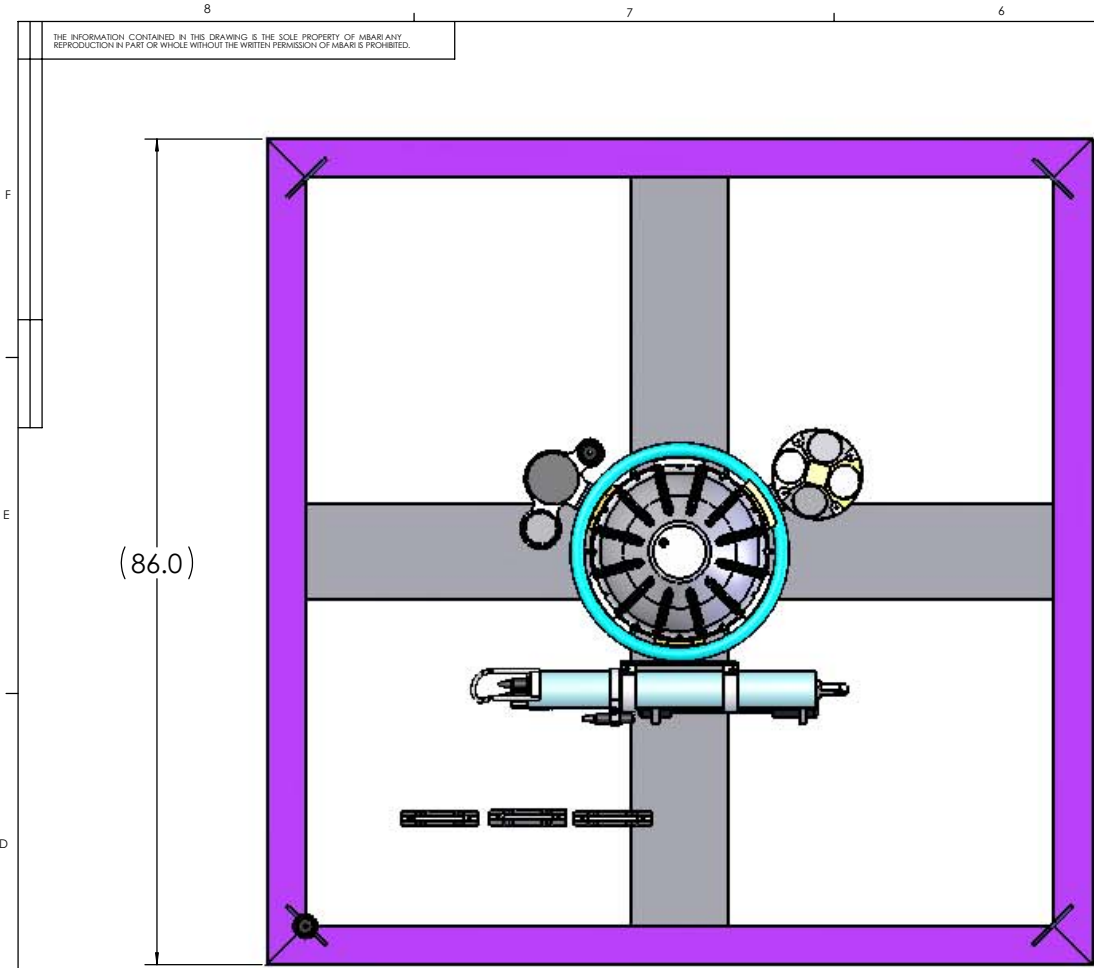

NOTES: (CONT. FROM TITLE BLOCK)

4	3			Interconnect Mount Bracket Assm.	
3	1			Home Pro	
2	1			5 Hex Hat Ins. Assm1	
1	1	1003142.DWG		Moos Bottom Mount 3	
ITEM NO.	QTY.	Part Number		DESCRIPTION	MATERIAL
BILL OF MATERIALS					
Shop / Q.C.		UNLESS OTHERWISE SPECIFIED TOLERANCES ARE:		APPROVALS DATE	
Inspector		1/32" DIA .001	1/32" DIA .001	DRAWN	ERICKSON 4/21/06
Shop Foreman		1/32" DIA .001	1/32" DIA .001	ENGINEER	ERICKSON 4/21/06
Engineer		1/32" DIA .001	1/32" DIA .001	CHECKED	
NEXT ASST Description		NEXT ASST Number		PROJECT NO. 400027	
APPLICATION		DO NOT SCALE DRAWING		PROJECT MOOS/ MBE	
				WEIGHT 1309.11 LB.	
				SCALE	

Monterey Bay Aquarium Research Institute

MIBARI
7700 Sandholdt RD.
 Moss Landing, CA 95039
PH: (831) 775-1700

MOOS RIN/BIN BOTTOM MOUNT
moos bottom mount with fi hex hat insert, ASSEM

1003141.DWG

CAD FILE: MECH ENG ON TORNADO SHEET 1 OF 1