


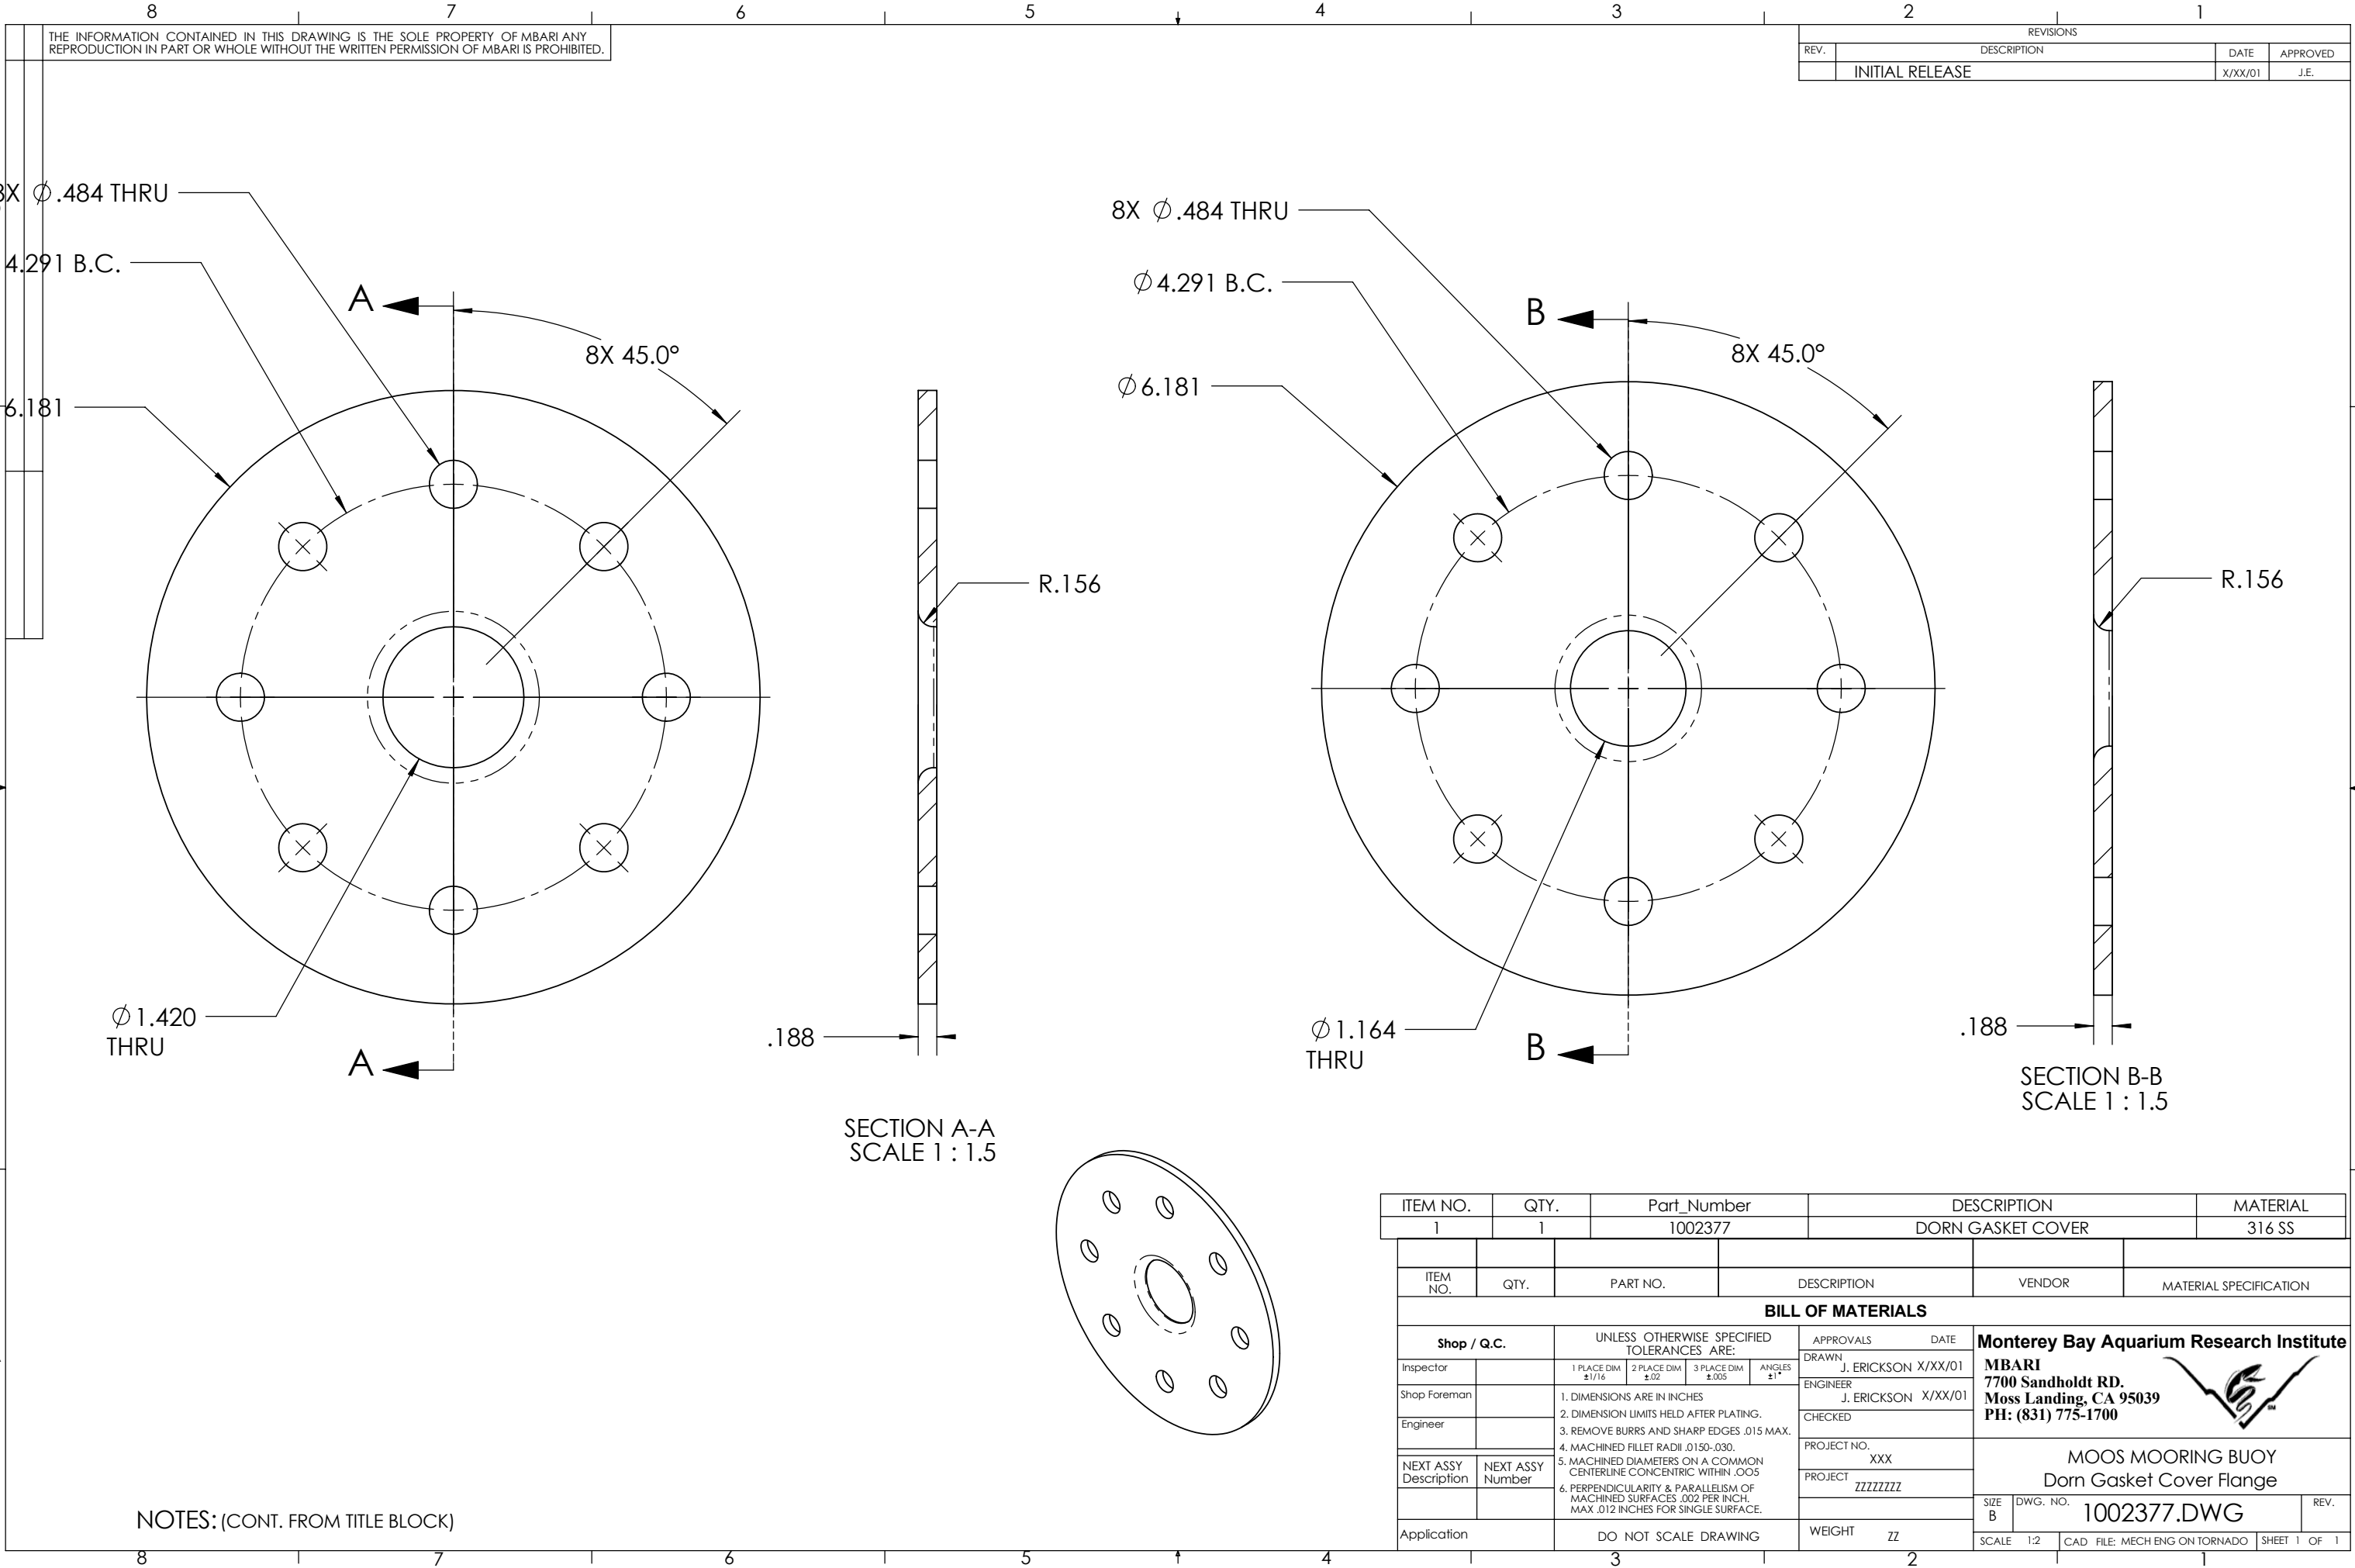

THE INFORMATION CONTAINED IN THIS DRAWING IS THE SOLE PROPERTY OF MBARI ANY REPRODUCTION IN PART OR WHOLE WITHOUT THE WRITTEN PERMISSION OF MBARI IS PROHIBITED.

REVISIONS			
REV.	DESCRIPTION	DATE	APPROVED
	INITIAL RELEASE	X/XX/01	J.E.

SECTION A-A
SCALE 1 : 1.5

SECTION B-B
SCALE 1 : 1.5

NOTES: (CONT. FROM TITLE BLOCK)

ITEM NO.	QTY.	Part Number	DESCRIPTION	MATERIAL
1	1	1002377	DORN GASKET COVER	316 SS

ITEM NO.	QTY.	PART NO.	DESCRIPTION	VENDOR	MATERIAL SPECIFICATION
BILL OF MATERIALS					
Shop / Q.C.		UNLESS OTHERWISE SPECIFIED TOLERANCES ARE:		APPROVALS	DATE
Inspector		1 PLACE DIM ±1/16	2 PLACE DIM ±.02	DRAWN	J. ERICKSON X/XX/01
Shop Foreman		3 PLACE DIM ±.005	ANGLES ±1°	ENGINEER	J. ERICKSON X/XX/01
Engineer		1. DIMENSIONS ARE IN INCHES		CHECKED	
		2. DIMENSION LIMITS HELD AFTER PLATING.		PROJECT NO.	XXX
		3. REMOVE BURRS AND SHARP EDGES .015 MAX.		PROJECT	ZZZZZZZZ
		4. MACHINED FILLET RADII .0150-.030.		WEIGHT	ZZ
NEXT ASSY Description	NEXT ASSY Number	5. MACHINED DIAMETERS ON A COMMON CENTERLINE CONCENTRIC WITHIN .005		SCALE	1:2
		6. PERPENDICULARITY & PARALLELISM OF MACHINED SURFACES .002 PER INCH. MAX .012 INCHES FOR SINGLE SURFACE.		CAD FILE:	MECH ENG ON TORNADO
Application		DO NOT SCALE DRAWING		SHEET	1 OF 1

Monterey Bay Aquarium Research Institute

MBARI

7700 Sandholdt RD.

Moss Landing, CA 95039

PH: (831) 775-1700



MOOS MOORING BUOY

Dorn Gasket Cover Flange

SIZE B

DWG. NO. 1002377.DWG

REV.