

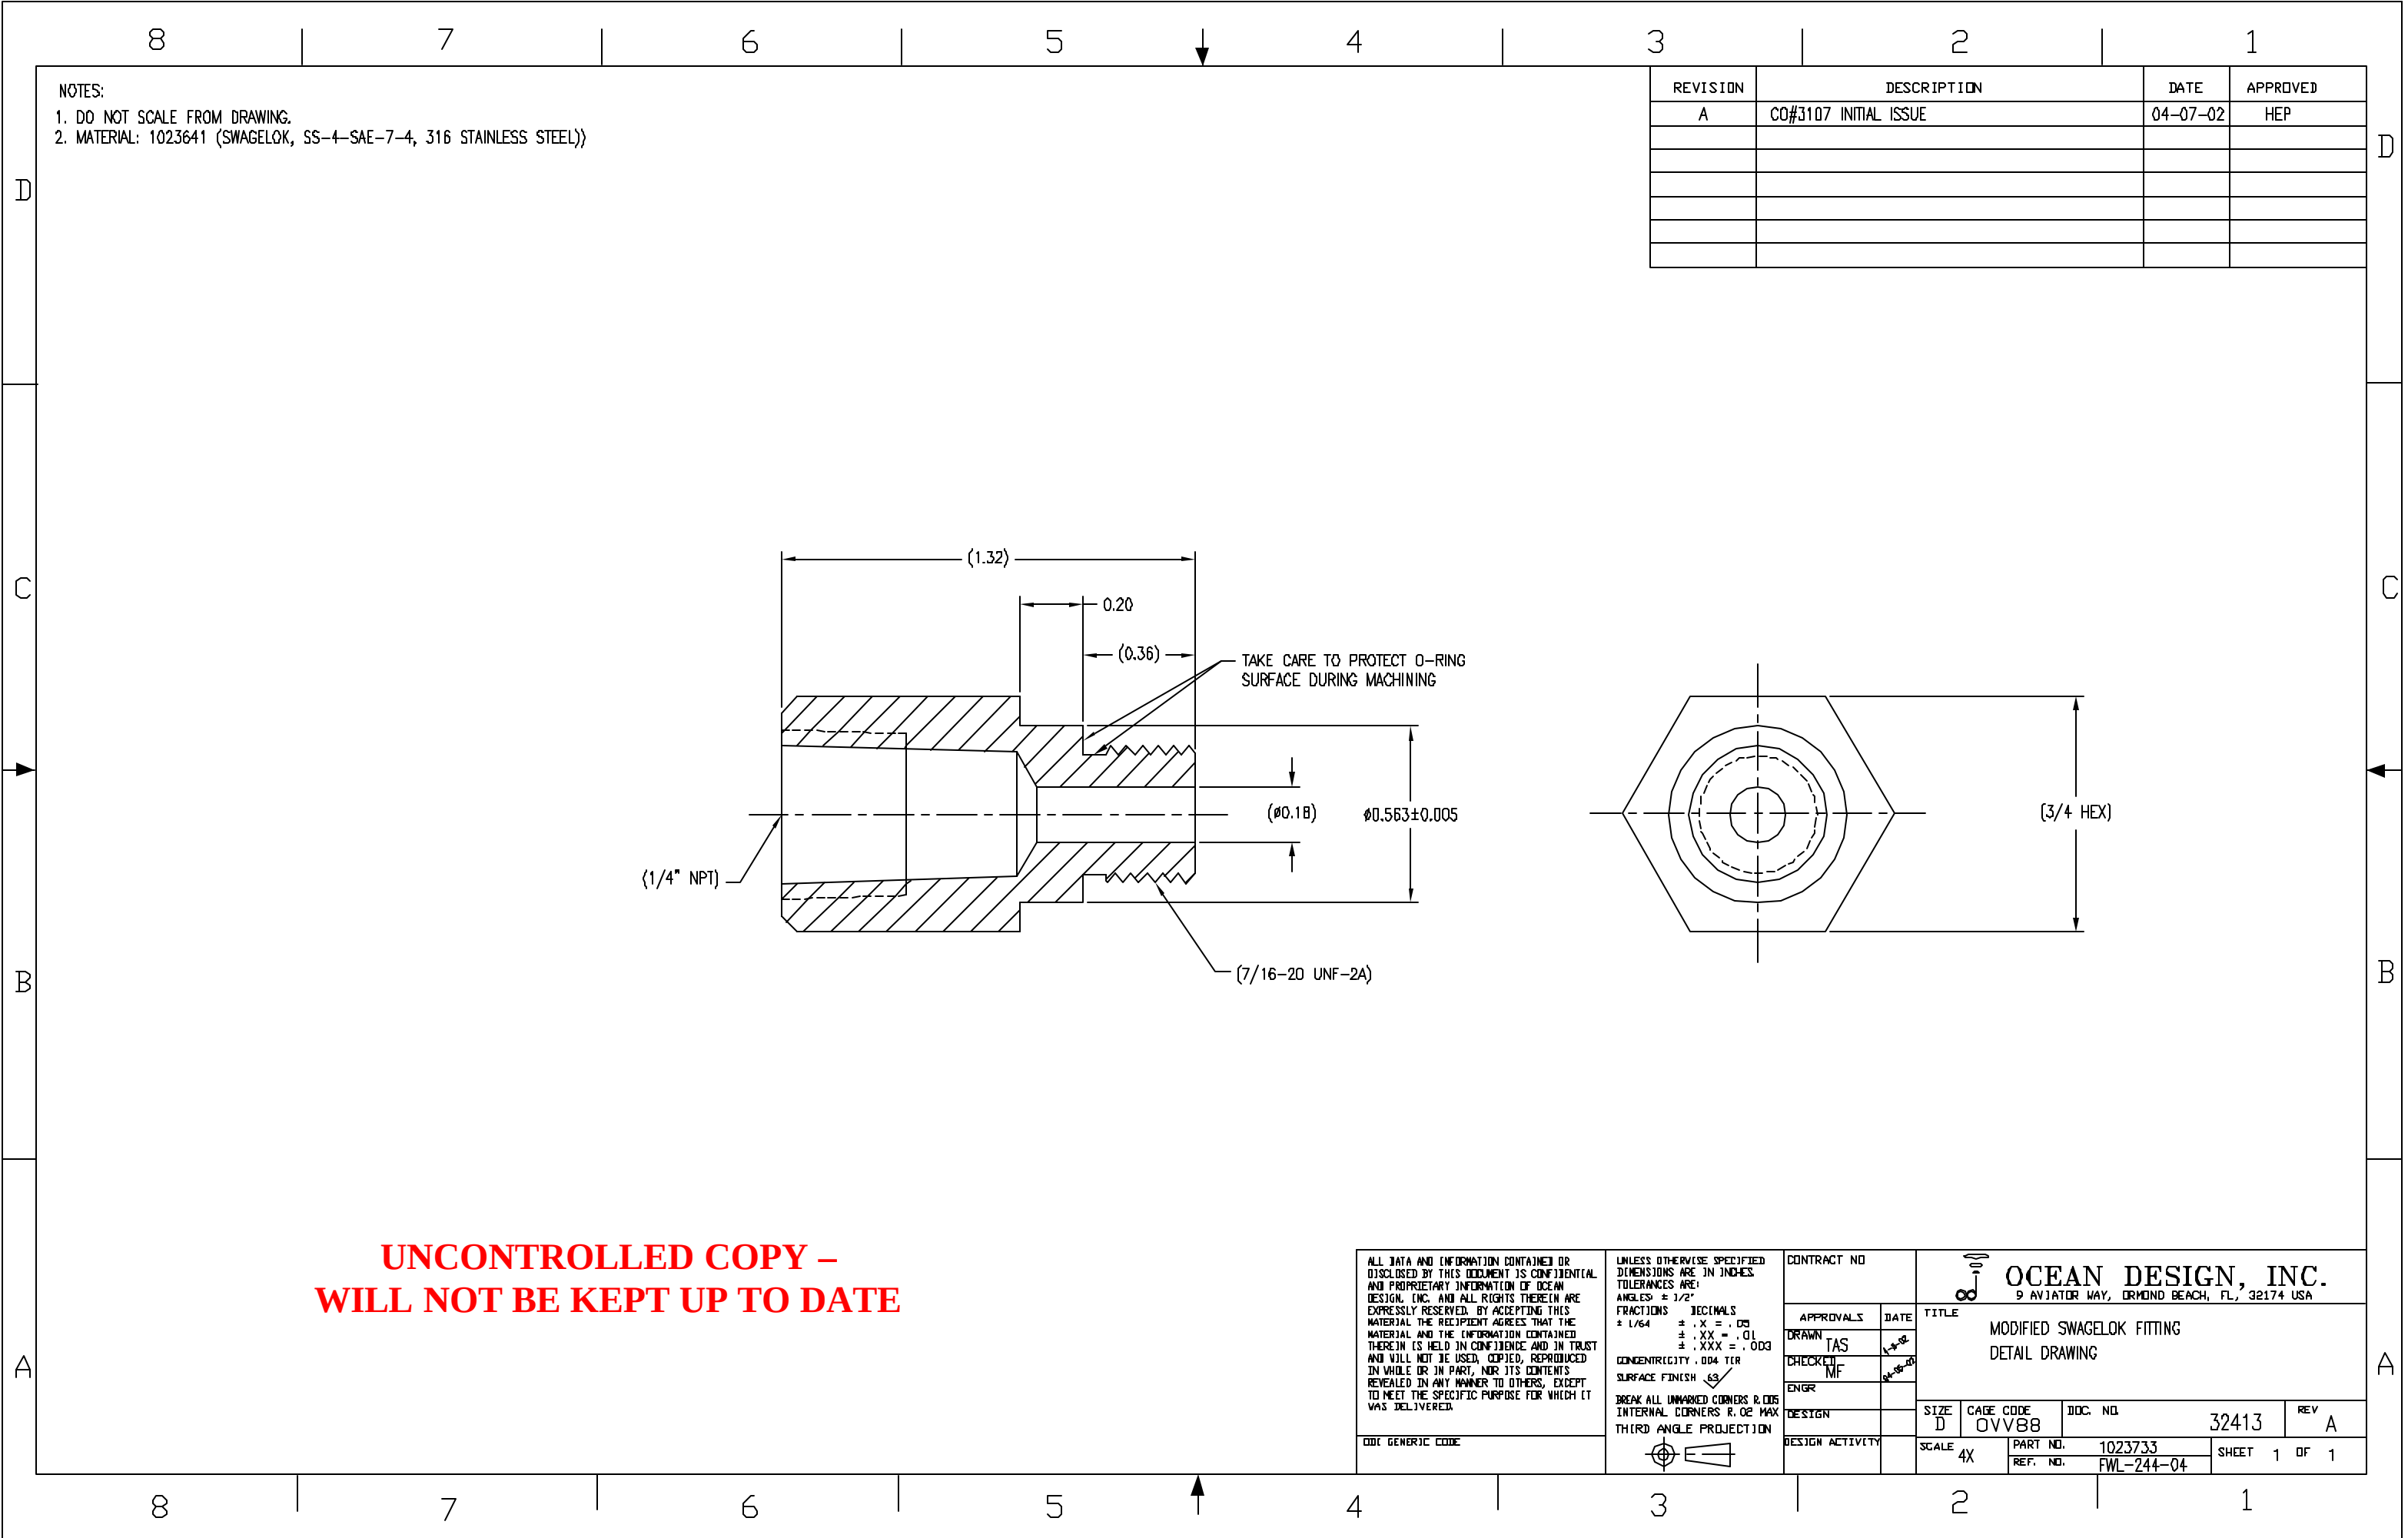


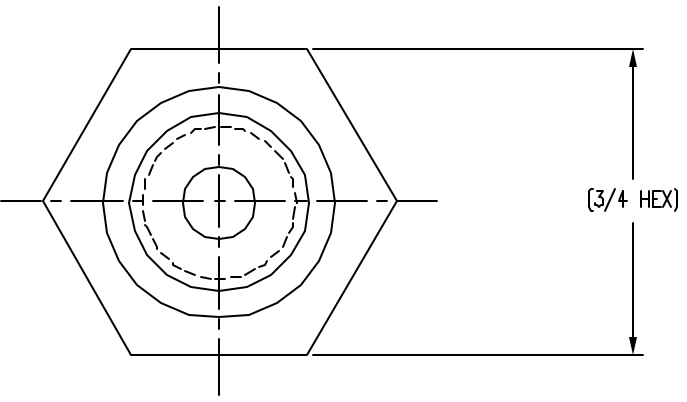

NOTES:
1. DO NOT SCALE FROM DRAWING.
2. MATERIAL: 1023641 (SWAGELOK, SS-4-SAE-7-4, 316 STAINLESS STEEL)}

REVISION	DESCRIPTION	DATE	APPROVED
A	CO#3107 INITIAL ISSUE	04-07-02	HEP

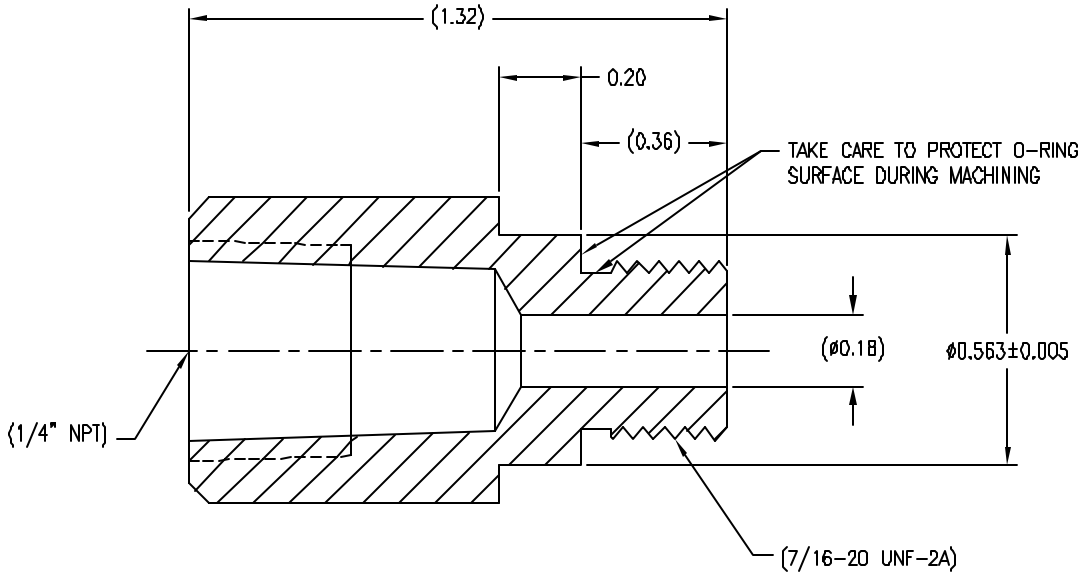

UNCONTROLLED COPY -
WILL NOT BE KEPT UP TO DATE

ALL DATA AND INFORMATION CONTAINED OR DISCLOSED BY THIS DOCUMENT IS CONFIDENTIAL AND PROPRIETARY INFORMATION OF OCEAN DESIGN, INC. AND ALL RIGHTS THEREIN ARE EXPRESSLY RESERVED. BY ACCEPTING THIS MATERIAL THE RECIPIENT AGREES THAT THE MATERIAL AND THE INFORMATION CONTAINED THEREIN IS HELD IN CONFIDENCE AND IN TRUST AND WILL NOT BE USED, COPIED, REPRODUCED IN WHOLE OR IN PART, NOR ITS CONTENTS REVEALED IN ANY MANNER TO OTHERS, EXCEPT TO MEET THE SPECIFIC PURPOSE FOR WHICH IT WAS DELIVERED.	UNLESS OTHERWISE SPECIFIED DIMENSIONS ARE IN INCHES. TOLERANCES ARE: FRACTIONS DECIMALS ± 1/64 ± .001 ± .001 ± .001 CONCENTRICITY .004 TIR SURFACE FINISH 63 BREAK ALL UNMACHINED CORNERS R.005 INTERNAL CORNERS R.02 MAX THIRD ANGLE PROJECTION		CONTRACT NO		 OCEAN DESIGN, INC. 9 AVIATOR WAY, ORMOND BEACH, FL, 32174 USA				
			APPROVALS	DATE	TITLE MODIFIED SWAGELOK FITTING DETAIL DRAWING				
			DRAWN TAS	11-10-02					
			CHECKED MF	11-10-02					
			ENGR		SIZE D	CAGE CODE OVV88	DOC. NO. 32413	REV A	
DESIGN		SCALE 4X	PART NO. 1023733	SHEET 1 OF 1					
DESIGN ACTIVITY			REF. NO. FWL-244-04						