


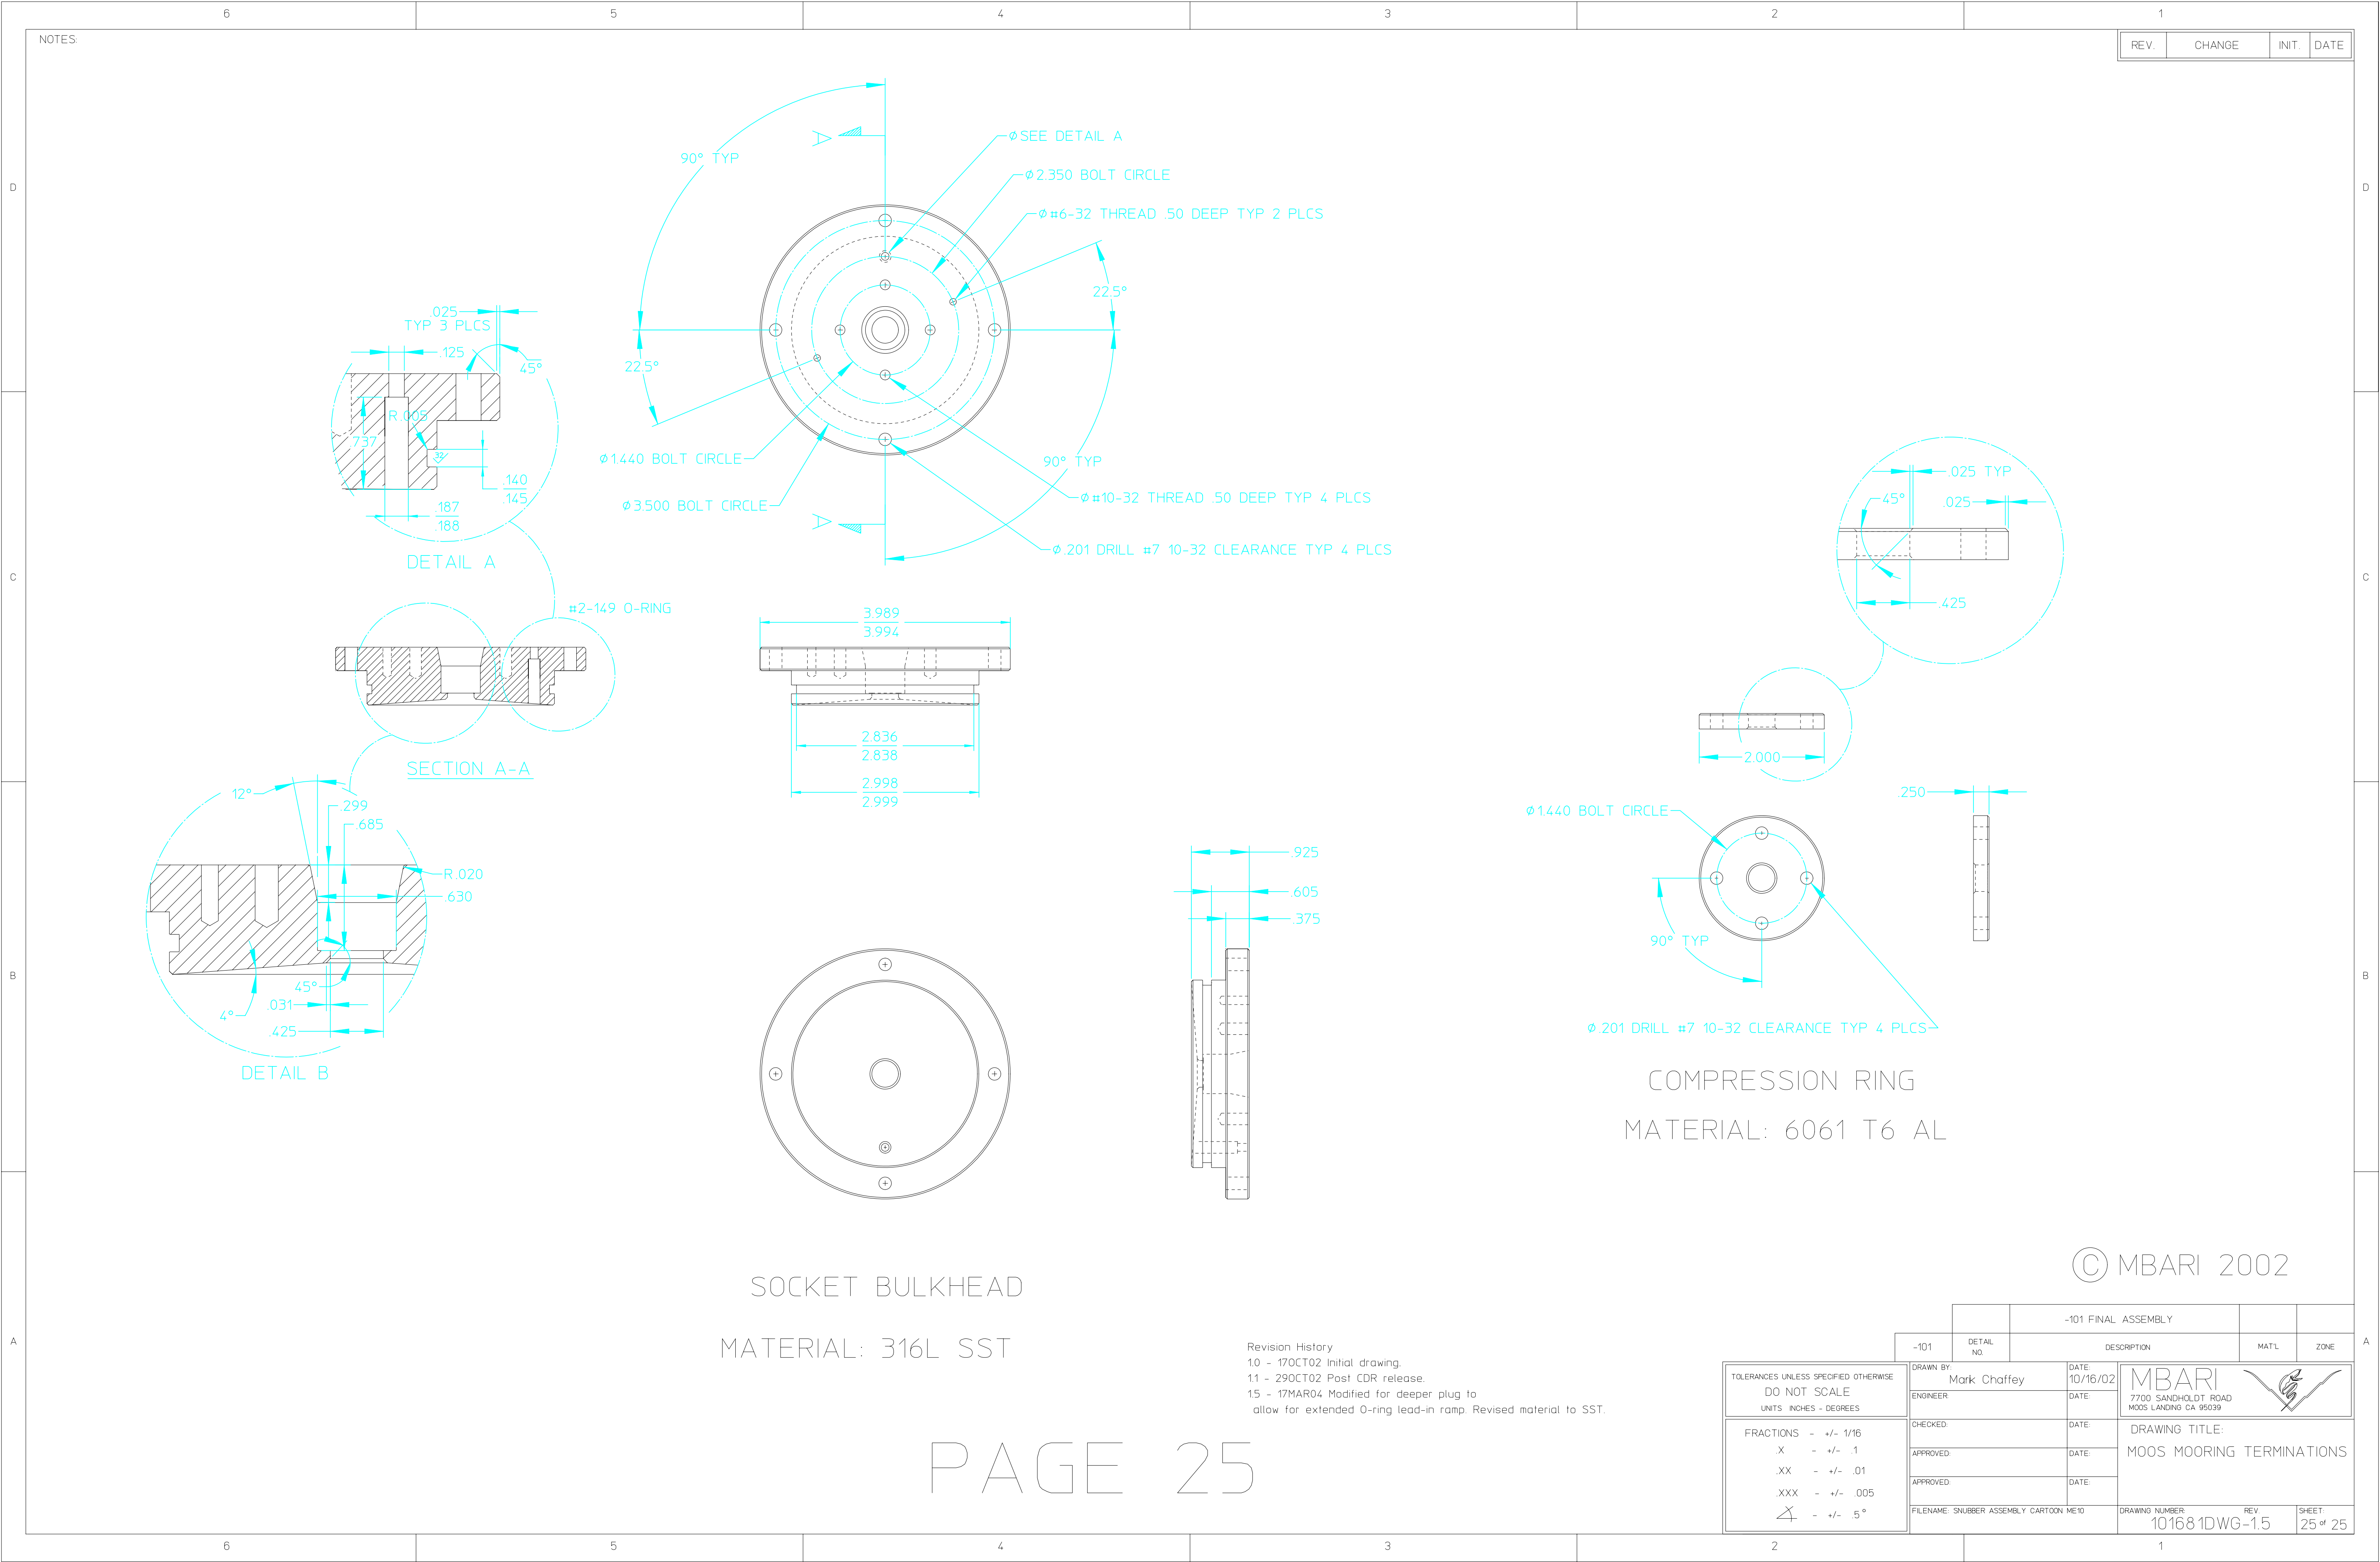

SOCKET BULKHEAD
MATERIAL: 316L SST

COMPRESSION RING
MATERIAL: 6061 T6 AL

Revision History
10 - 17OCT02 Initial drawing.
11 - 29OCT02 Post CDR release.
15 - 17MAR04 Modified for deeper plug to allow for extended O-ring lead-in ramp. Revised material to SST.

© MBARI 2002

		-101	DETAIL NO.	-101 FINAL ASSEMBLY			
				DESCRIPTION	MAT'L	ZONE	
TOLERANCES UNLESS SPECIFIED OTHERWISE DO NOT SCALE UNITS INCHES - DEGREES		DRAWN BY Mark Chaffey		DATE 10/16/02	MBARI 7700 SANDHOLDT ROAD MOOS LANDING CA 95039 		
		ENGINEER		DATE			
FRACTIONS = +/- 1/16 X = +/- .1 XX = +/- .01 XXX = +/- .005  = +/- .5°		CHECKED:		DATE:	DRAWING TITLE: MOOS MOORING TERMINATIONS		
		APPROVED:		DATE:			
		APPROVED:		DATE:			
				FILENAME: SNUBBER ASSEMBLY CARTOON ME10		DRAWING NUMBER 101681DWG-1.5	REV